
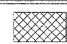


EAST ABUTMENT
(Looking East)


BILL OF MATERIAL

Symbol	Item Description	Unit	Quantity
	Structural Repair of Concrete (Depth Greater than 5 inches)	Sq. Ft.	132

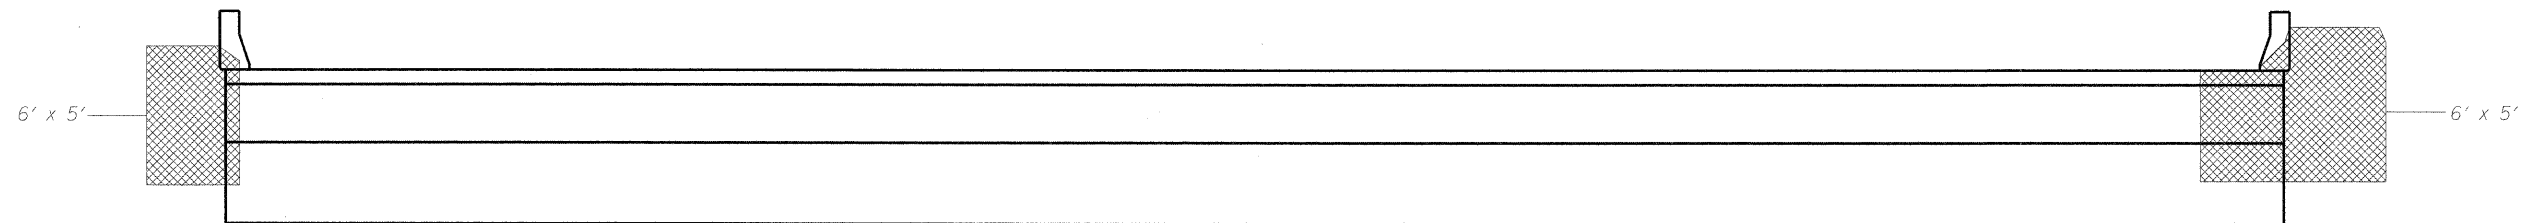

WEST ABUTMENT
(Looking West)

G:\projects\2102155_005A\CADD\Structure\0160961_60L_47_007_abutments_Repair.dgn

	USER NAME = 2sayerb	DESIGNED - BHS	REVISED -	STATE OF ILLINOIS DEPARTMENT OF TRANSPORTATION	BRIDGE ABUTMENT REPAIR PLAN S.N. 016-0961	F.A.P. RTE. 343	SECTION 531-4HBK-BR-1	COUNTY COOK	TOTAL SHEETS 25	SHEET NO. 17	
	PLOT SCALE = N/A	DRAWN - MJB	REVISED -			SHEET NO. 57 OF 11 SHEETS		CONTRACT NO. 60L47			
	PLOT DATE = 3/18/2011	CHECKED - GSP	REVISED -			FED. ROAD DIST. NO. 1 ILLINOIS FED. AID PROJECT					