


MIDDLE PIER WEST FACE
(Looking East)

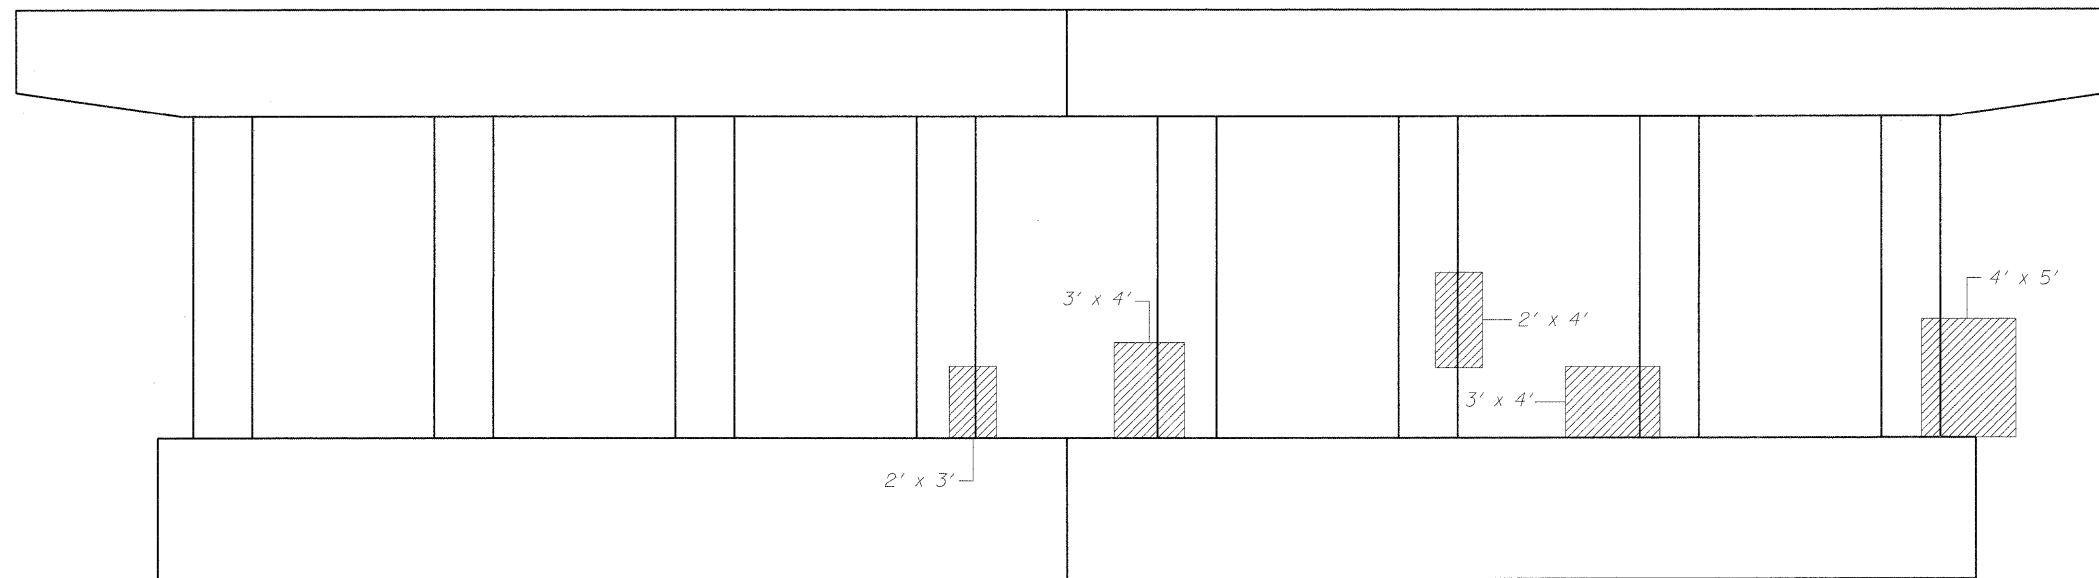

WEST PIER EAST FACE
(Looking West)

BILL OF MATERIAL

Symbol	Item Description	Unit	Quantity
	Structural Repair of Concrete (Depth equal to or less than 5 inches)	Sq. Ft.	74

FILE NAME = G:\p\p\rest\2\02156_006A\CAD\Structure\01609561_62_47_008_Pier_Repair.dgn



USER NAME = 2sajerb	DESIGNED - BHS	REVISED -
PLDT SCALE = N/A	CHECKED - GSP	REVISED -
PLDT DATE = 2/28/2011	DRAWN - MJB	REVISED -
	CHECKED - GSP	REVISED -

STATE OF ILLINOIS
DEPARTMENT OF TRANSPORTATION

BRIDGE PIER REPAIR PLAN
S.N. 016-0961

SHEET NO. 58 OF 11 SHEETS

F.A.P. RTE.	SECTION	COUNTY	TOTAL SHEETS	SHEET NO.
343	531-4HBK-BR-1	COOK	25	18
FED. ROAD DIST. NO. 1 ILLINOIS FED. AID PROJECT			CONTRACT NO. 60L47	