


PIER 6 - NORTH FACE ELEVATION

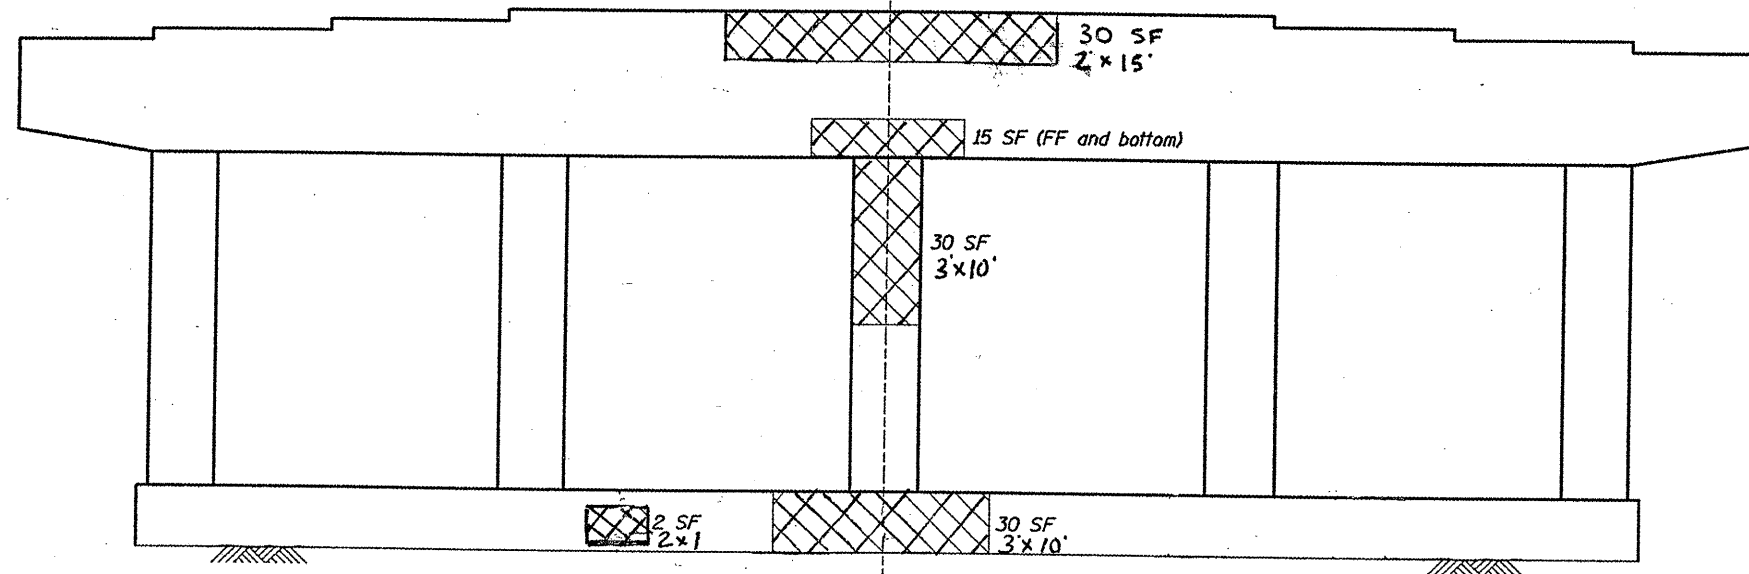

PIER 6 - SOUTH FACE ELEVATION

PIER 6 BILL OF MATERIAL	UNIT	QUANTITY
STRUCTURAL REPAIR OF CONCRETE ≤ 5"	SQ. FT.	210

 STRUCTURAL REPAIR OF CONCRETE ≤ 5"

FILE NAME =	USER NAME = eocnellte	DESIGNED -	REVISED -	STATE OF ILLINOIS DEPARTMENT OF TRANSPORTATION	LOCATION 1 SN 016-0806 PIER STRUCTURAL REPAIR PIER 6	F.A. RTE.	SECTION	COUNTY	TOTAL SHEETS	SHEET NO.
c:\pwork\pwork\pwork\oconnellte\0228365\0759512-shr-plandgn	DRAWN -	REVISED -	2010-068 BR			COOK	69	29		
PLOT SCALE = 1/8" = 1'-0"	CHECKED -	REVISED -	CONTRACT NO. 60LS1							
PLOT DATE = 9/1/2010	DATE -	REVISED -	ILLINOIS FED. AID PROJECT							
					SCALE:	SHEET NO. 24 OF 45 SHEETS		STA.	TO STA.	