


PIER 19 - NORTH FACE ELEVATION

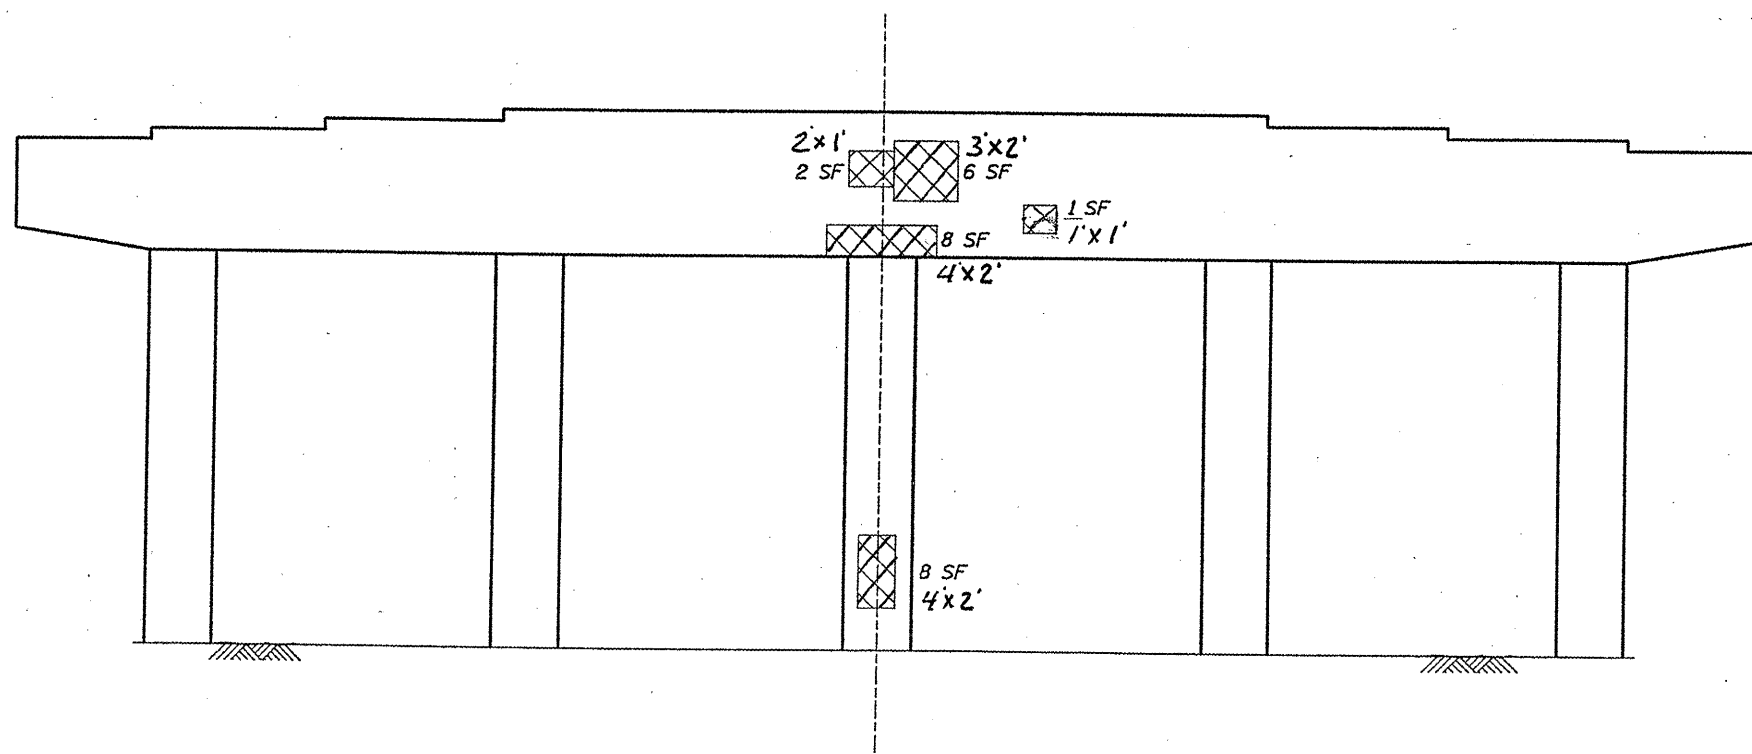

PIER 19 - SOUTH FACE ELEVATION

| PIER 19 BILL OF MATERIAL | UNIT | QUANTITY |
|------------------------------------|---------|----------|
| STRUCTURAL REPAIR OF CONCRETE ≤ 5" | SQ. FT. | 52 |

 STRUCTURAL REPAIR OF CONCRETE ≤ 5"

| | | | | | | | | | | | |
|---------------------------------------|------------------------------|------------|-----------|---|------------------------|--------------------------|-----------|-------------|---------------------------|--------------|-----------|
| FILE NAME = | USER NAME = oconnellte | DESIGNED - | REVISED - | STATE OF ILLINOIS DEPARTMENT OF TRANSPORTATION | LOCATION 1 | SN 016-0806 | F.A. RTE. | SECTION | COUNTY | TOTAL SHEETS | SHEET NO. |
| at:\pwork\pwork\oconnellte\02228365\0 | 759518-sht-plan.dgn | DRAWN - | REVISED - | | PIER STRUCTURAL REPAIR | PIER 19 | 1/4-R | 2010-068 BR | COOK | 69 | 42 |
| | PLOT SCALE = 1/8" = 1' / IN. | CHECKED - | REVISED - | | SCALE: | SHEET NO. 4 OF 65 SHEETS | STA. | TO STA. | CONTRACT NO. 60LS1 | | |
| | PLOT DATE = 9/1/2018 | DATE - | REVISED - | | | | | | ILLINOIS FED. AID PROJECT | | |