


PIER 24 - NORTH FACE ELEVATION

PIER 24 BILL OF MATERIAL		
	UNIT	QUANTITY
STRUCTURAL REPAIR OF CONCRETE $\leq 5"$	SQ. FT.	149
BRIDGE DRAINAGE SYSTEM REPAIRS	FOOT	18

ON EAST END OF PIER 24, STRAIGHT PIPE (18 FT) NEEDS REPLACEMENT. INCLUDED IN QUANTITY OF BRIDGE DRAINAGE SYSTEM REPAIRS.

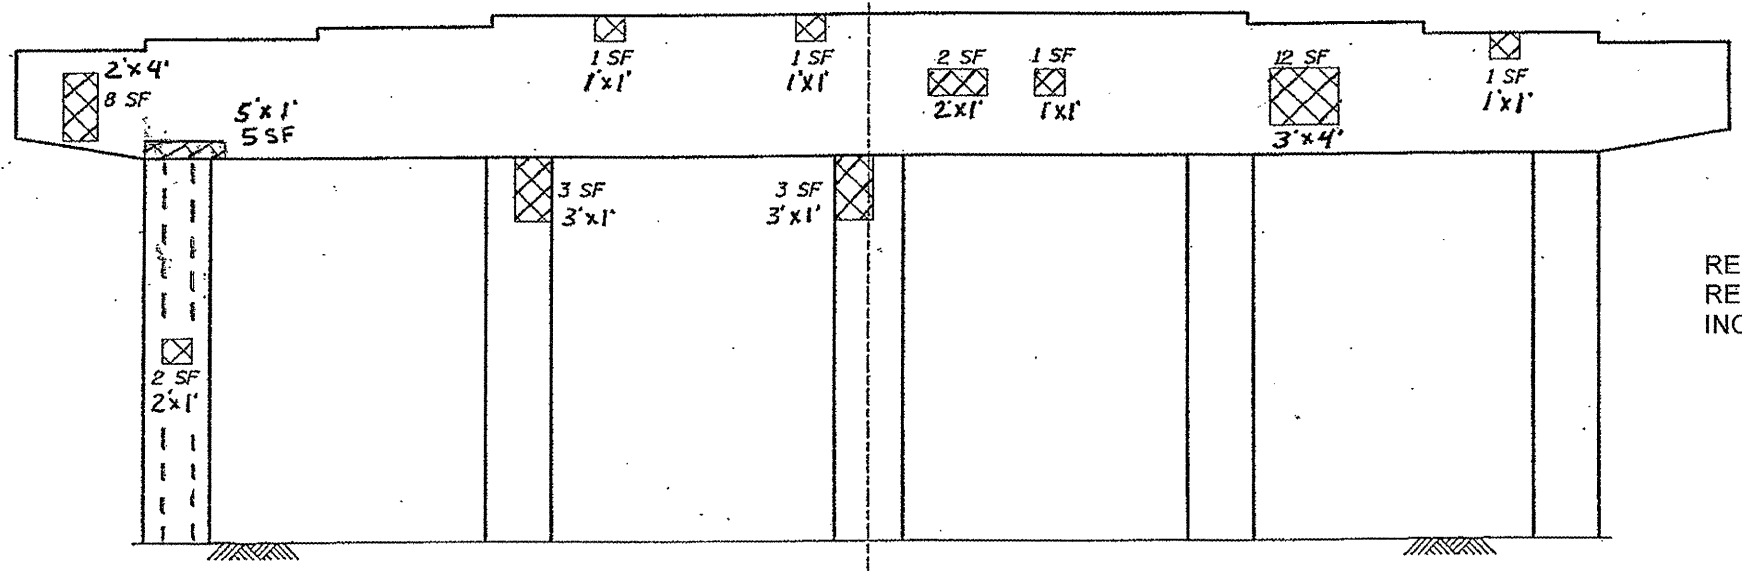

PIER 24 - SOUTH FACE ELEVATION

REPLACE METAL BAND AND STEEL BRACKET SUPPORTING PIPE. REPAIR SPALLED AREA AROUND CONCRETE ANCHORS. INCLUDED IN QUANTITY OF BRIDGE DRAINAGE SYSTEM REPAIRS.

 STRUCTURAL REPAIR OF CONCRETE $\leq 5"$

FILE NAME =	USER NAME = aconnelle	DESIGNED -	REVISED - 3/25/11 JEL	STATE OF ILLINOIS DEPARTMENT OF TRANSPORTATION	LOCATION 1	SN 016-0806	F.A. RTE.	SECTION	COUNTY	TOTAL SHEETS	SHEET NO.
c:\p\work\p\adot\aconnelle\14822876510750518-shr-plan.dgn					SCALE:	PIER STRUCTURAL REPAIR	PIER 24	2010-068 BR	COOK	69	47
PLOT SCALE = 1/8" = 1' / 1/4" IN.					CHECKED -	SHEET NO. 42 OF 45 SHEETS	STA.			CONTRACT NO. 60L51	
PLOT DATE = 9/1/2010					DATE -		TO STA.			ILLINOIS FED. AID PROJECT	