


PIER 27 BILL OF MATERIAL	UNIT	QUANTITY
STRUCTURAL REPAIR OF CONCRETE $\leq 5"$	SQ. FT.	2

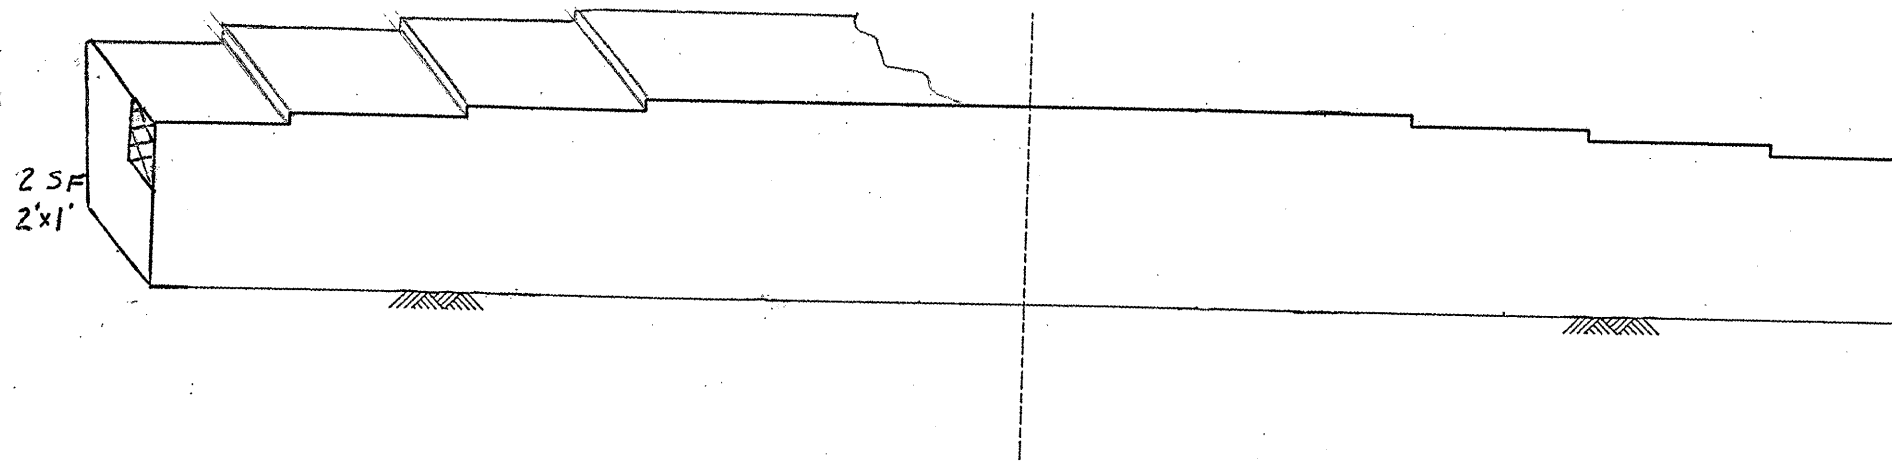

PIER 27 - NORTH FACE ELEVATION

NOTE:
STANDING WATER FOUND AT SCUPPER ON WEST SIDE OF PIER



STRUCTURAL REPAIR OF CONCRETE $\leq 5"$

FILE NAME =	USER NAME = oconnellte	DESIGNED -	REVISED -	STATE OF ILLINOIS DEPARTMENT OF TRANSPORTATION	LOCATION 1	SN 016-0806	F.A. RTE.	SECTION	COUNTY	TOTAL SHEETS	SHEET NO.
ca:\pw_work\pwidot\oconnellte\d0228365\0	758518-sht-plendgn	DRAWN -	REVISED -		PIER STRUCTURAL REPAIR	PIER 27	VAR	2010-068 BR	COOK	69	50
	PLOT SCALE = 183.7844' / IN.	CHECKED -	REVISED -		SCALE:	SHEET NO. 4	OF 4	SHEETS	STA.	TO STA.	CONTRACT NO. 60L51
	PLOT DATE = 11/12/2019	DATE -	REVISED -								ILLINOIS FED. AID PROJECT