


Pier 2
East Face

PIER 2 BILL OF MATERIAL	UNIT	QUANTITY
STRUCTURAL REPAIR OF CONCRETE \leq 5"	SQ. FT.	171

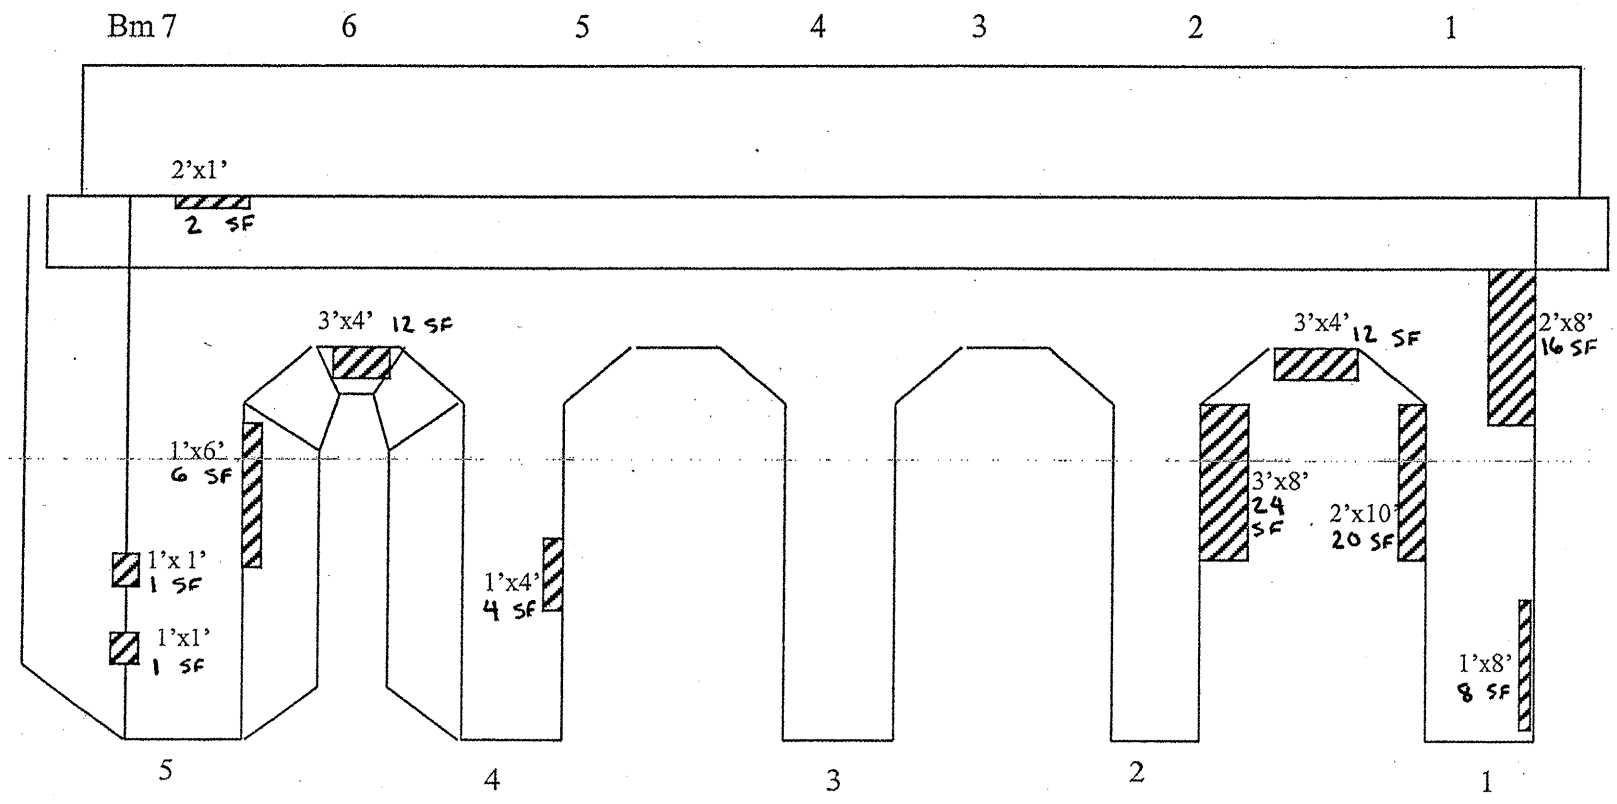

Pier 2 West Face

 STRUCTURAL REPAIR OF CONCRETE \leq 5"

FILE NAME =	USER NAME = oconnellte	DESIGNED -	REVISED -	STATE OF ILLINOIS DEPARTMENT OF TRANSPORTATION	LOCATION 2	SN 016-0955	F.A. RTE.	SECTION	COUNTY	TOTAL SHEETS	SHEET NO.
at:\p\work\p\dat\oconnellte\02228365\0750510-shr-plan.dgn		DRAWN -	REVISED -		PIER STRUCTURAL REPAIR	PIER 2	VAR	2010-068 BR	COOK	69	54
PLOT SCALE = 1/32" = 1' / IN.		CHECKED -	REVISED -		SCALE:	SHEET NO. 4 OF 12 SHEETS	STA.			CONTRACT NO. 60LS1	
PLOT DATE = 9/2/2010		DATE -	REVISED -				TO STA.				ILLINOIS FED. AID PROJECT