


ELEVATION

TOTAL BILL OF MATERIAL	UNIT	QTY.
STRUCTURAL REPAIR OF CONCRETE ≤ 5"	SQ. FT.	859
STRUCTURAL REPAIR OF CONCRETE > 5"	SQ. FT.	196

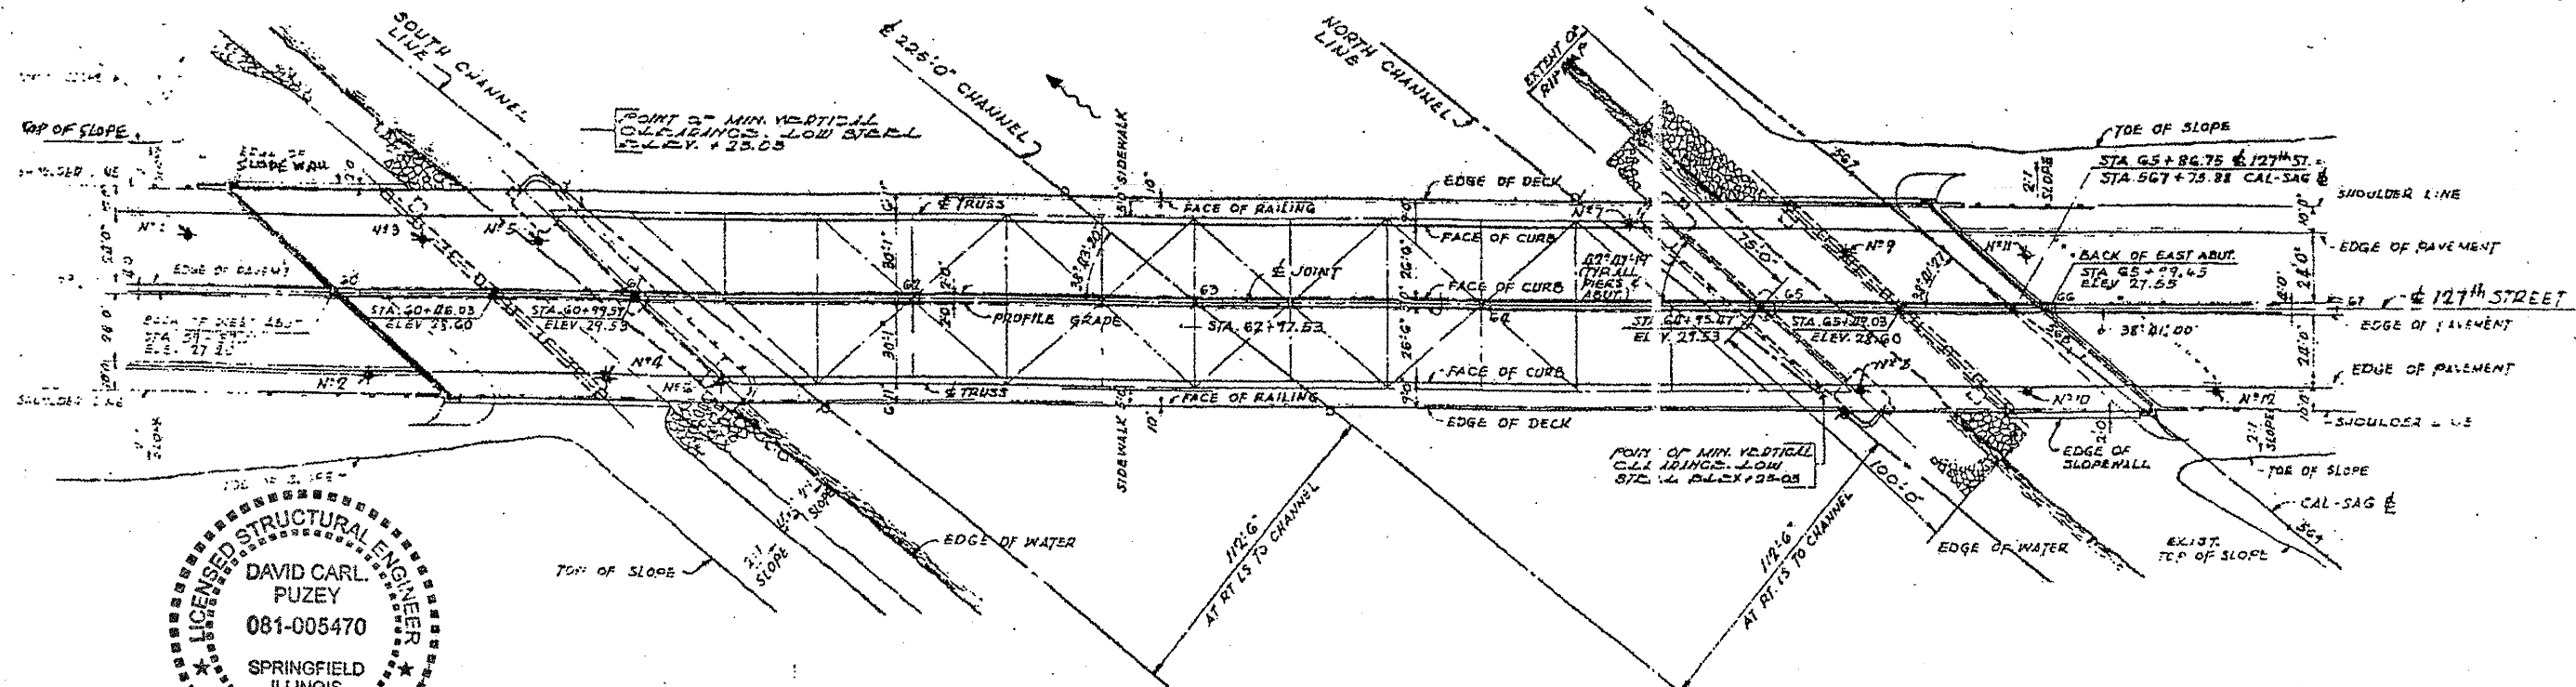

PLAN

SCALE: 1"=10'-0"

LICENSED STRUCTURAL ENGINEER
DAVID CARL PUZEY
 081-005470
 SPRINGFIELD ILLINOIS
 STATE OF ILLINOIS

David Carl Puzey 3/25/11
 Expires 11/30/2012

FILE NAME =	USER NAME = oconnellta	DESIGNED -	RTB	REVISED -	3/25/11	JEK
759516-shr-plandgn		DRAWN -		REVISED -		
PLOT SCALE = 1/8" = 1'-0"		CHECKED -	VHV	REVISED -		
PLOT DATE = 10/14/2010		DATE -		REVISED -		

STATE OF ILLINOIS
 DEPARTMENT OF TRANSPORTATION

LOCATION 3 SN 016-0570
 - 127TH ST. BRIDGE OVER THE CAL SAG RIVER
 SCALE: SHEET NO. 1 OF 6 SHEETS STA. TO STA.

F.A. RTE.	SECTION	COUNTY	TOTAL SHEETS	SHEET NO.
VAR.	2010-068 BR	COOK	69	63
CONTRACT NO. 60LS1			ILLINOIS FED. AID PROJECT	