


PIER 3 (EAST FACE)

PIER 3 BILL OF MATERIAL		UNIT	QUANTITY
STRUCTURAL REPAIR OF CONCRETE $\leq 5"$		SQ. FT.	335

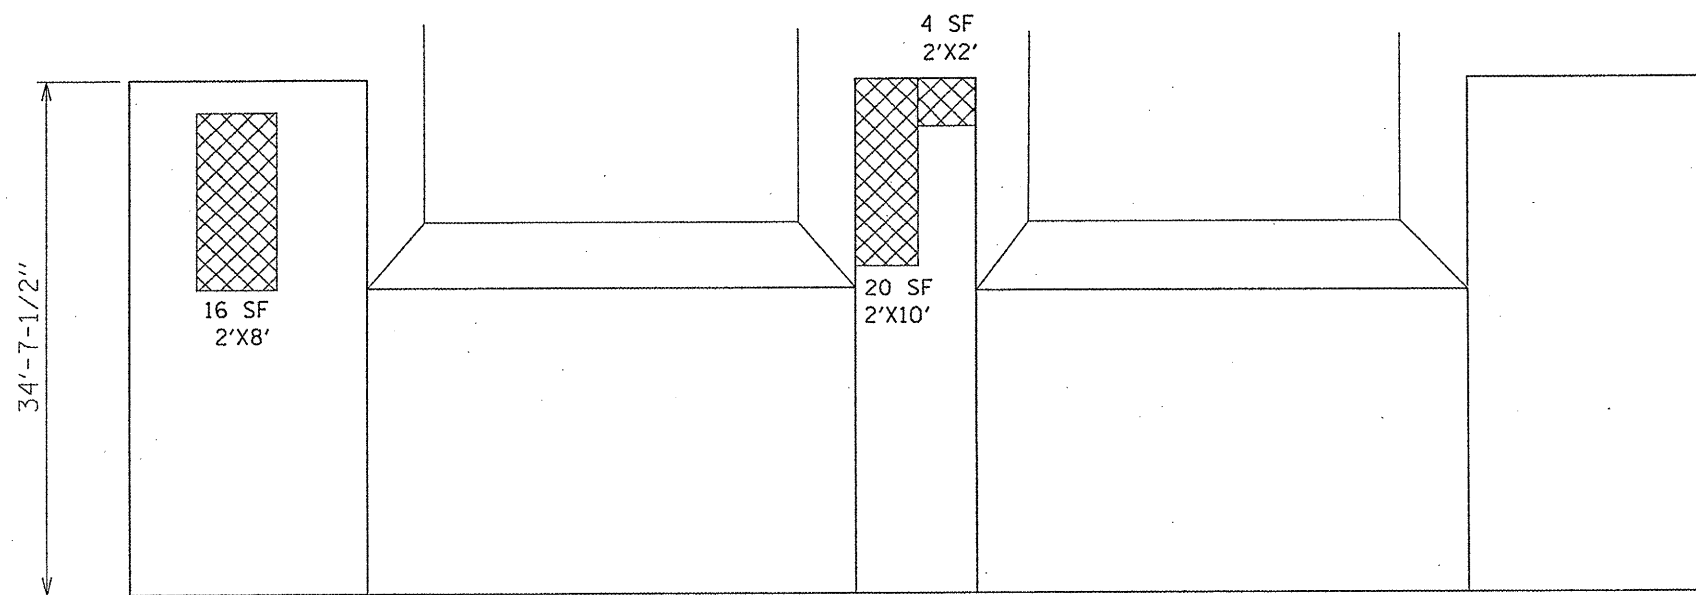

PIER 3 (WEST FACE)



STRUCTURAL REPAIR OF CONCRETE $\leq 5"$

FILE NAME =	USER NAME = coonnellte	DESIGNED -	REVISED -
ca\pwwork\pwwdot\coonnellte\d0220305\d	750510-shr-pln.dgn	DRAWN -	REVISED -
	PLOT SCALE = 1/8" = 1' / IN.	CHECKED -	REVISED -
	PLOT DATE = 9/15/2010	DATE -	REVISED -

STATE OF ILLINOIS
DEPARTMENT OF TRANSPORTATION

LOCATION 3	SN 016-0570	PIER 3
PIER STRUCTURAL REPAIRS		
SCALE:	SHEET NO. 5 OF 6 SHEETS	STA. TO STA.

F.A. RTE.	SECTION	COUNTY	TOTAL SHEETS	SHEET NO.
VARIOUS	2010-068-BB	COOK	69	67
CONTRACT NO. 60LS1				
ILLINOIS FED. AID PROJECT				