


LEGEND


- 1 THERMOPLASTIC PAVEMENT MARKING - LINE 4" WHITE SKIP DASH - 10' DASH, 30' SKIP
- 2 THERMOPLASTIC PAVEMENT MARKING - LINE 4" YELLOW DOUBLE CENTER LINE
- 3 THERMOPLASTIC PAVEMENT MARKING - LINE 6" WHITE
- 4 THERMOPLASTIC PAVEMENT MARKING - LINE 24" WHITE
- 5 THERMOPLASTIC PAVEMENT MARKING - LETTERS & SYMBOLS

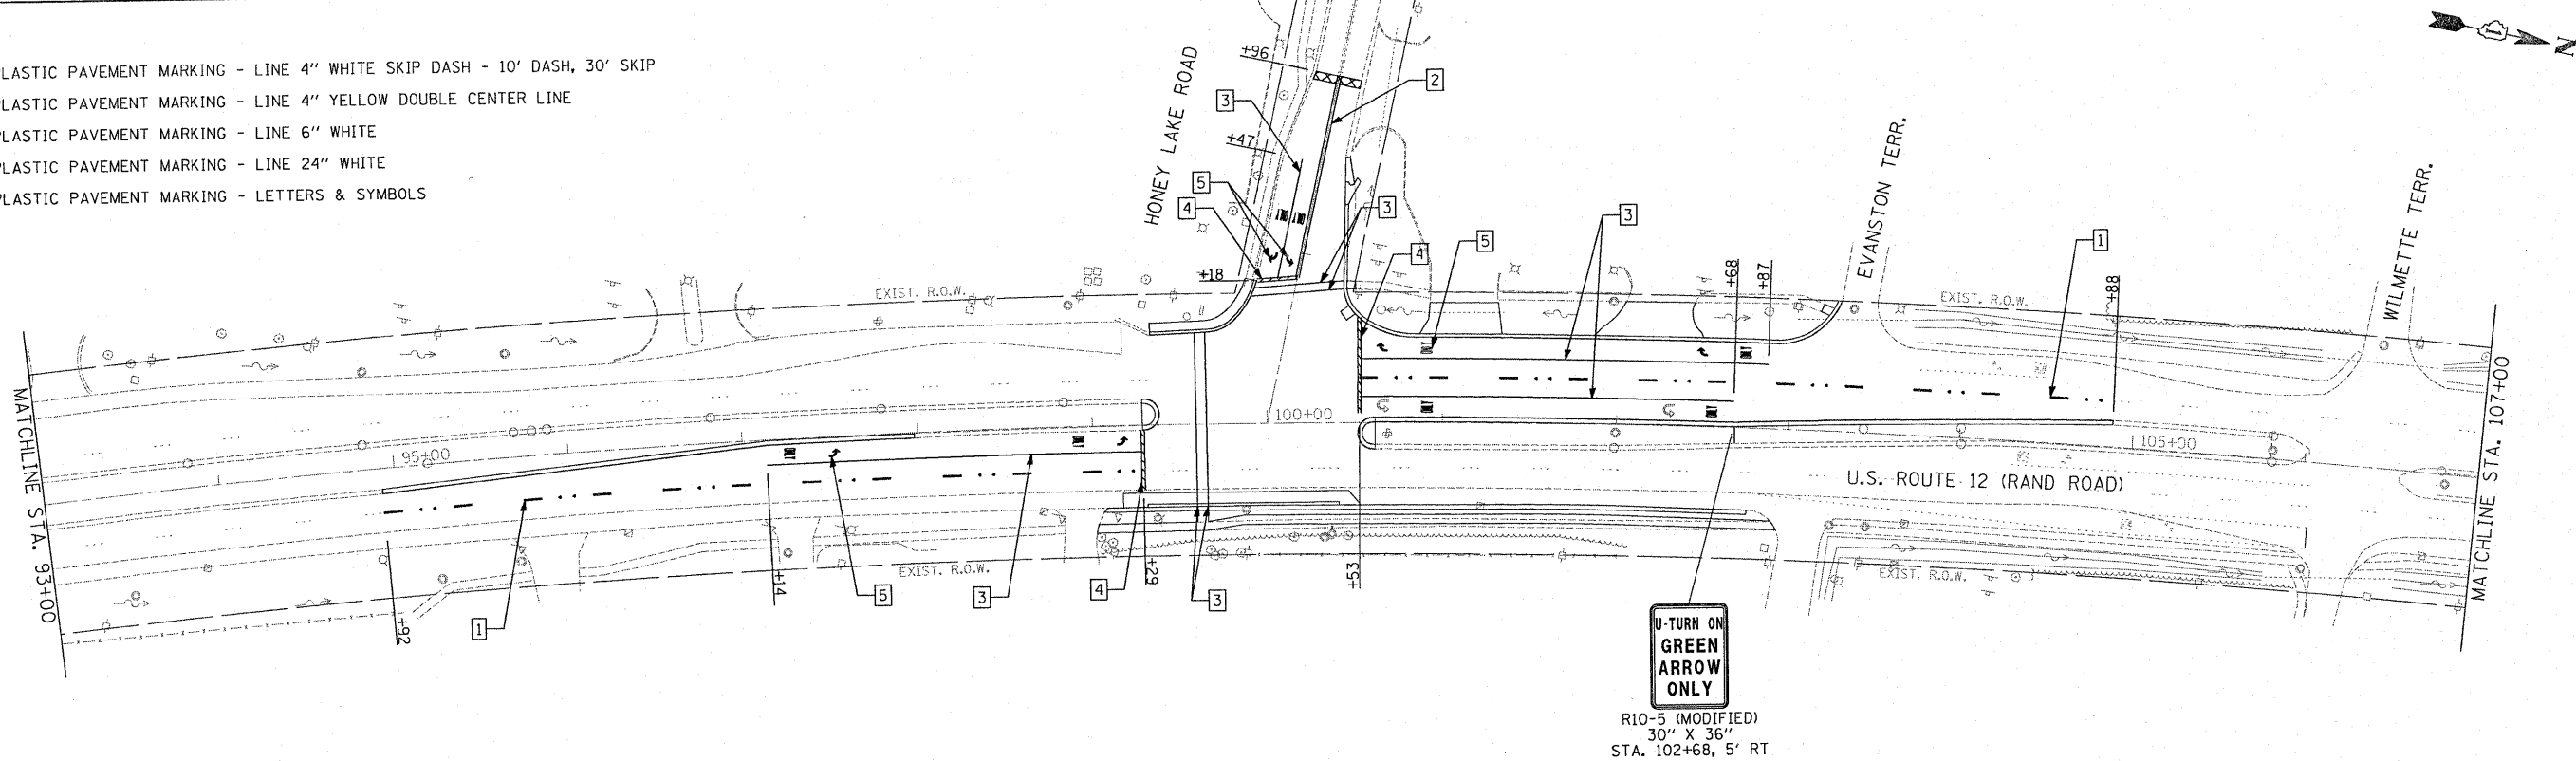

PAVEMENT MARKING PLAN

REMOVAL LEGEND

- PAVEMENT REMOVAL
- PAVED SHOULDER REMOVAL
- SIDEWALK REMOVAL
- HMA SURFACE REMOVAL 2 1/4"
- DRIVEWAY PAVEMENT REMOVAL
- COMB. CONC. CURB & GUTTER REMOVAL
- STORM SEWER REMOVAL
- REMOVING INLETS
- REMOVING CATCH BASINS

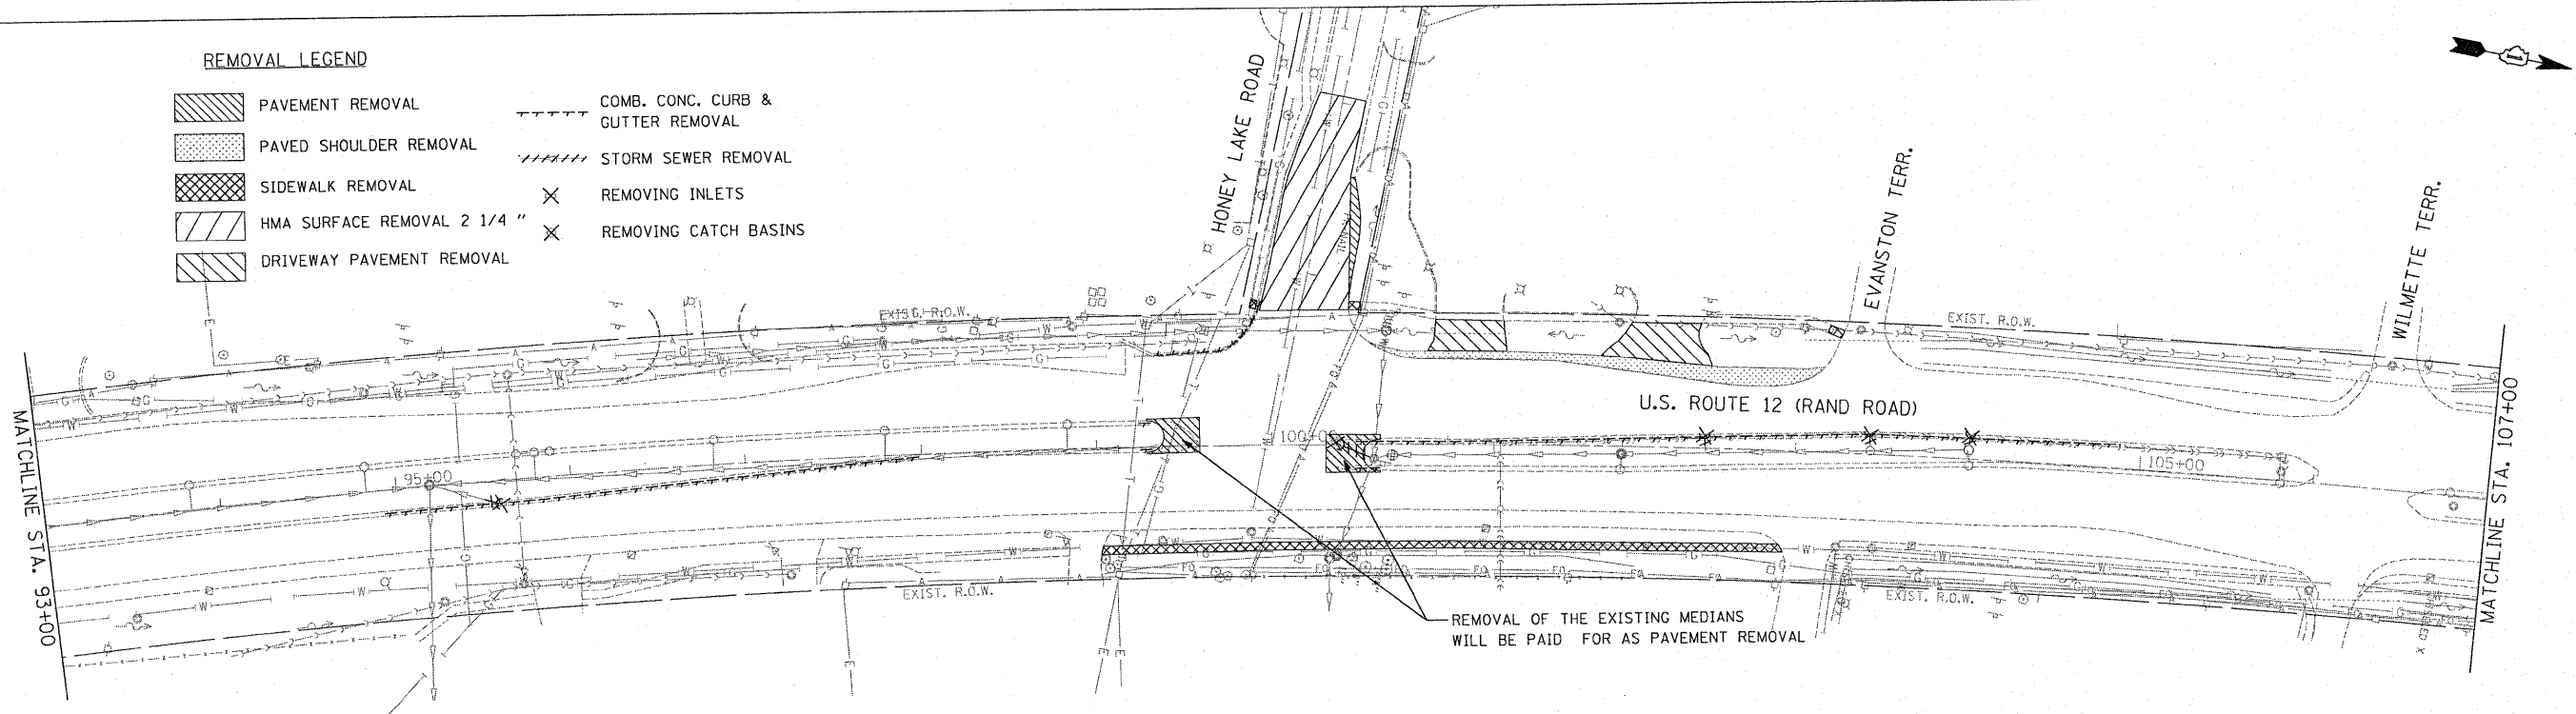

EXISTING CONDITIONS AND REMOVAL PLAN

FILE NAME =	USER NAME = .USER.	DESIGNED - TP / EF	REVISED -	STATE OF ILLINOIS DEPARTMENT OF TRANSPORTATION	U.S. ROUTE 12 (RAND ROAD) AT HONEY LAKE ROAD PAVEMENT MARKING AND REMOVAL PLANS			F.A.P. RTE. 334	SECTION SY-2-N	COUNTY LAKE	TOTAL SHEETS 34	SHEET NO. 10
#FILE#	PLOT SCALE = 50.0000' / IN.	DRAWN - TP / EF	REVISED -		SCALE: 1"=50'	SHEET NO.	OF	SHEETS	STA. 93+00 TO STA. 107+00	CONTRACT NO. 60L68		
	PLOT DATE = 2/15/2011	CHECKED - RS	REVISED -							ILLINOIS FED. AID PROJECT		
		DATE - 02-14-11	REVISED -									