

RESTORATION OF WORK AREA

RESTORATION OF THE TRAFFIC SIGNAL WORK AREA SHALL BE INCIDENTAL TO THE RELATED PAY ITEM SUCH AS FOUNDATION, CONDUIT, HANDHOLE, TRENCH AND BACKFILL, ETC., AND NO EXTRA COMPENSATION SHALL BE ALLOWED. ALL ROADWAY SURFACES SUCH AS SHOULDERS, MEDIANS, SIDEWALKS, PAVEMENT, ETC. SHALL BE REPLACED IN KIND. ALL DAMAGE TO MOWED LAWNS SHALL BE REPLACED WITH AN APPROVED SOD, AND ALL DAMAGE TO UNMOWED FIELDS SHALL BE SEEDING IN ACCORDANCE WITH STANDARD SPECIFICATIONS 252 AND 250 RESPECTIVELY.

NOTE:


THE CHANGEABLE MESSAGE SIGNS SHALL BE TURNED ON ONE WEEK PRIOR TO THE INTERSECTION TRAFFIC SIGNAL BEING TURNED ON AND SHALL REMAIN IN OPERATION FOR TWO WEEKS. THE CHANGEABLE MESSAGE SIGNS SHALL NOTIFY DRIVERS OF THE NEW TRAFFIC SIGNAL. THERE SHALL BE TWO SIGNS - ONE DIRECTED TO THE SOUTHBOUND TRAFFIC AND ONE DIRECTED TO NORTHBOUND TRAFFIC.

NOTE:

THE TRAFFIC SIGNAL CONTROL EQUIPMENT FOR THIS PROJECT SHALL BE "ECONOLITE" TO MATCH THE EXISTING ADJACENT SYSTEM.

U-TURN ON GREEN ARROW ONLY
SIGN "A"
MODIFIED R10-5
24"x 30"

LEFT ON GREEN ARROW ONLY
SIGN "B"
R10-5
24"x 30"

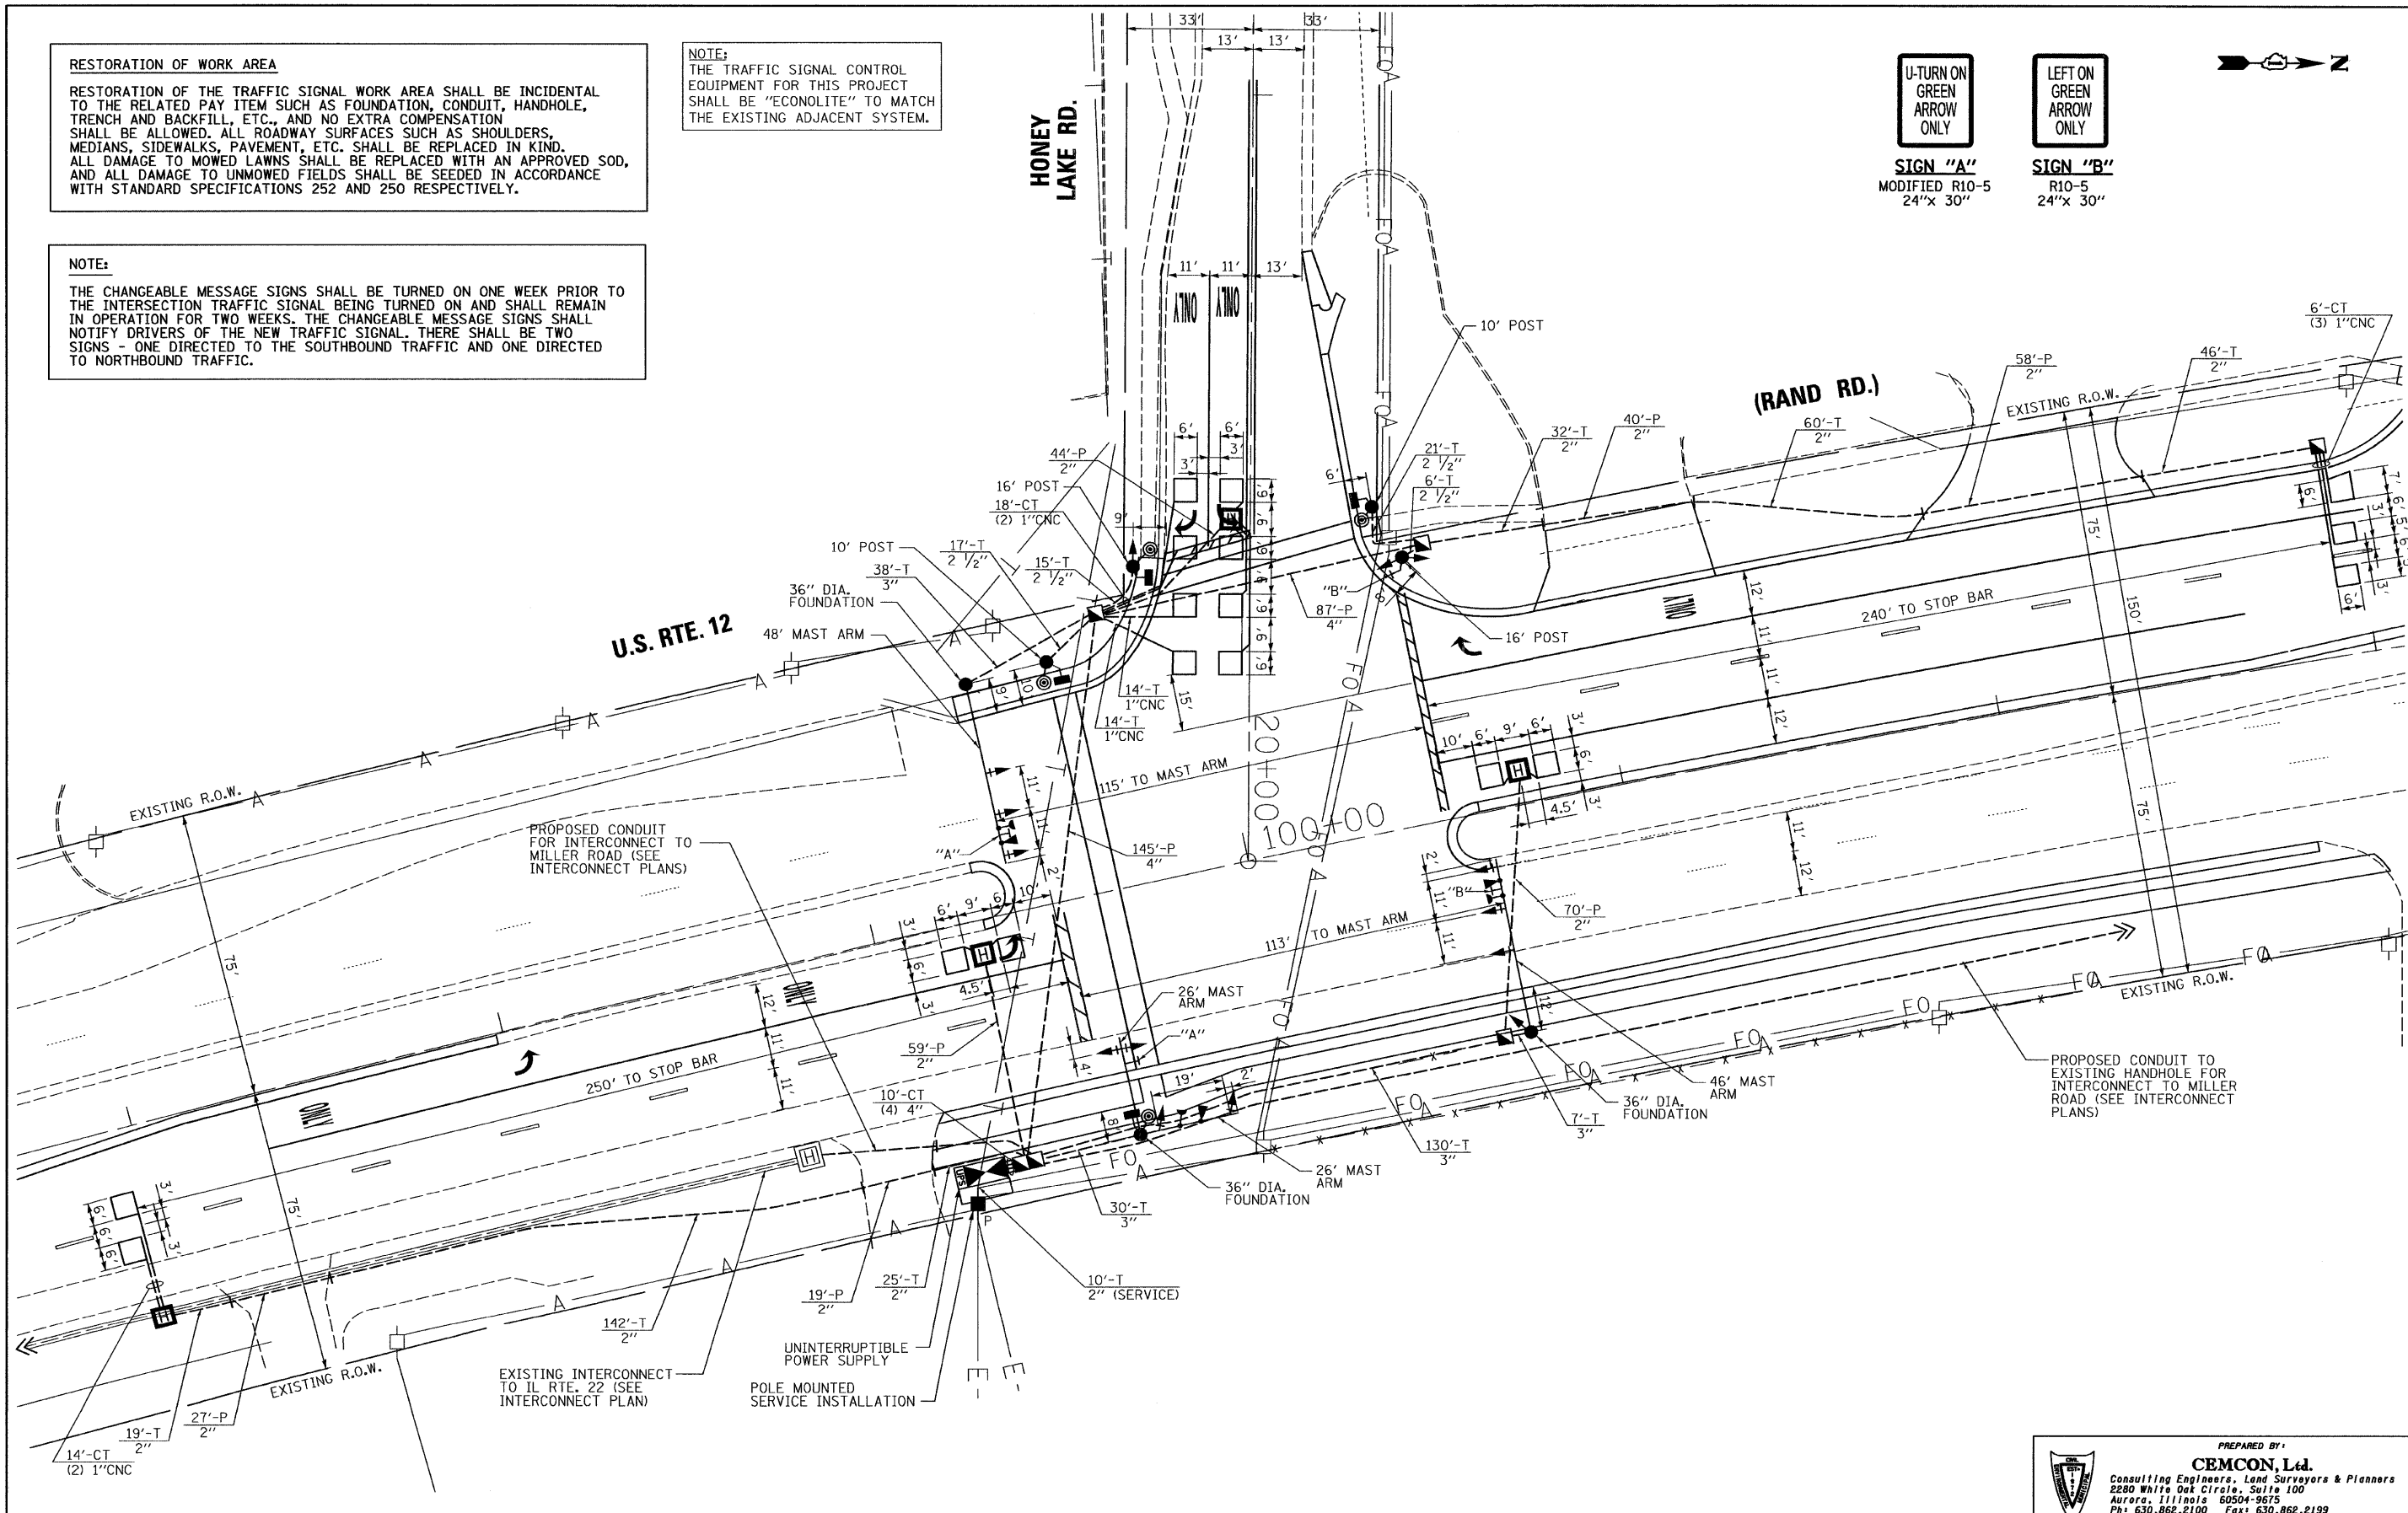

FILE NAME = V:\MICROST\352087\HONEY LAKE SIG.DGN	USER NAME = RDS	DESIGNED - KK	REVISED -
	PLOT SCALE = 1"=20'	DRAWN - JGC	REVISED -
	PLOT DATE = 1-13-11	CHECKED - BPT	REVISED -
		DATE - 2-3-11	REVISED -

**STATE OF ILLINOIS
DEPARTMENT OF TRANSPORTATION**

**TRAFFIC SIGNAL INSTALLATION PLAN
U.S. ROUTE 12 (RAND ROAD) AT HONEY LAKE ROAD**

SCALE: N.T.S. SHEET NO. OF SHEETS STA. TO STA.

PREPARED BY:
CEMCON, Ltd.
Consulting Engineers, Land Surveyors & Planners
2280 White Oak Circle, Suite 100
Aurora, Illinois 60504-9875
Ph: 630.862.2100 Fax: 630.862.2199
E-Mail: cadd@cemcon.com Website: www.cemcon.com

F.A.P. RTE.	SECTION	COUNTY	TOTAL SHEETS	SHEET NO.
334	SY-2-N	LAKE	34	14

CONTRACT NO. 60L68
FED. ROAD DIST. NO. ILLINOIS FED. AID PROJECT