


FINAL SURVEY	SURVEYED	BY	DATE
NOTE BOOK	PLOTTED		
NO.	DATE		
	AREAS CHECKED		

ORIGINAL SURVEY	SURVEYED	BY	DATE
NOTE BOOK	PLOTTED		
NO.	DATE		
	AREAS CHECKED		

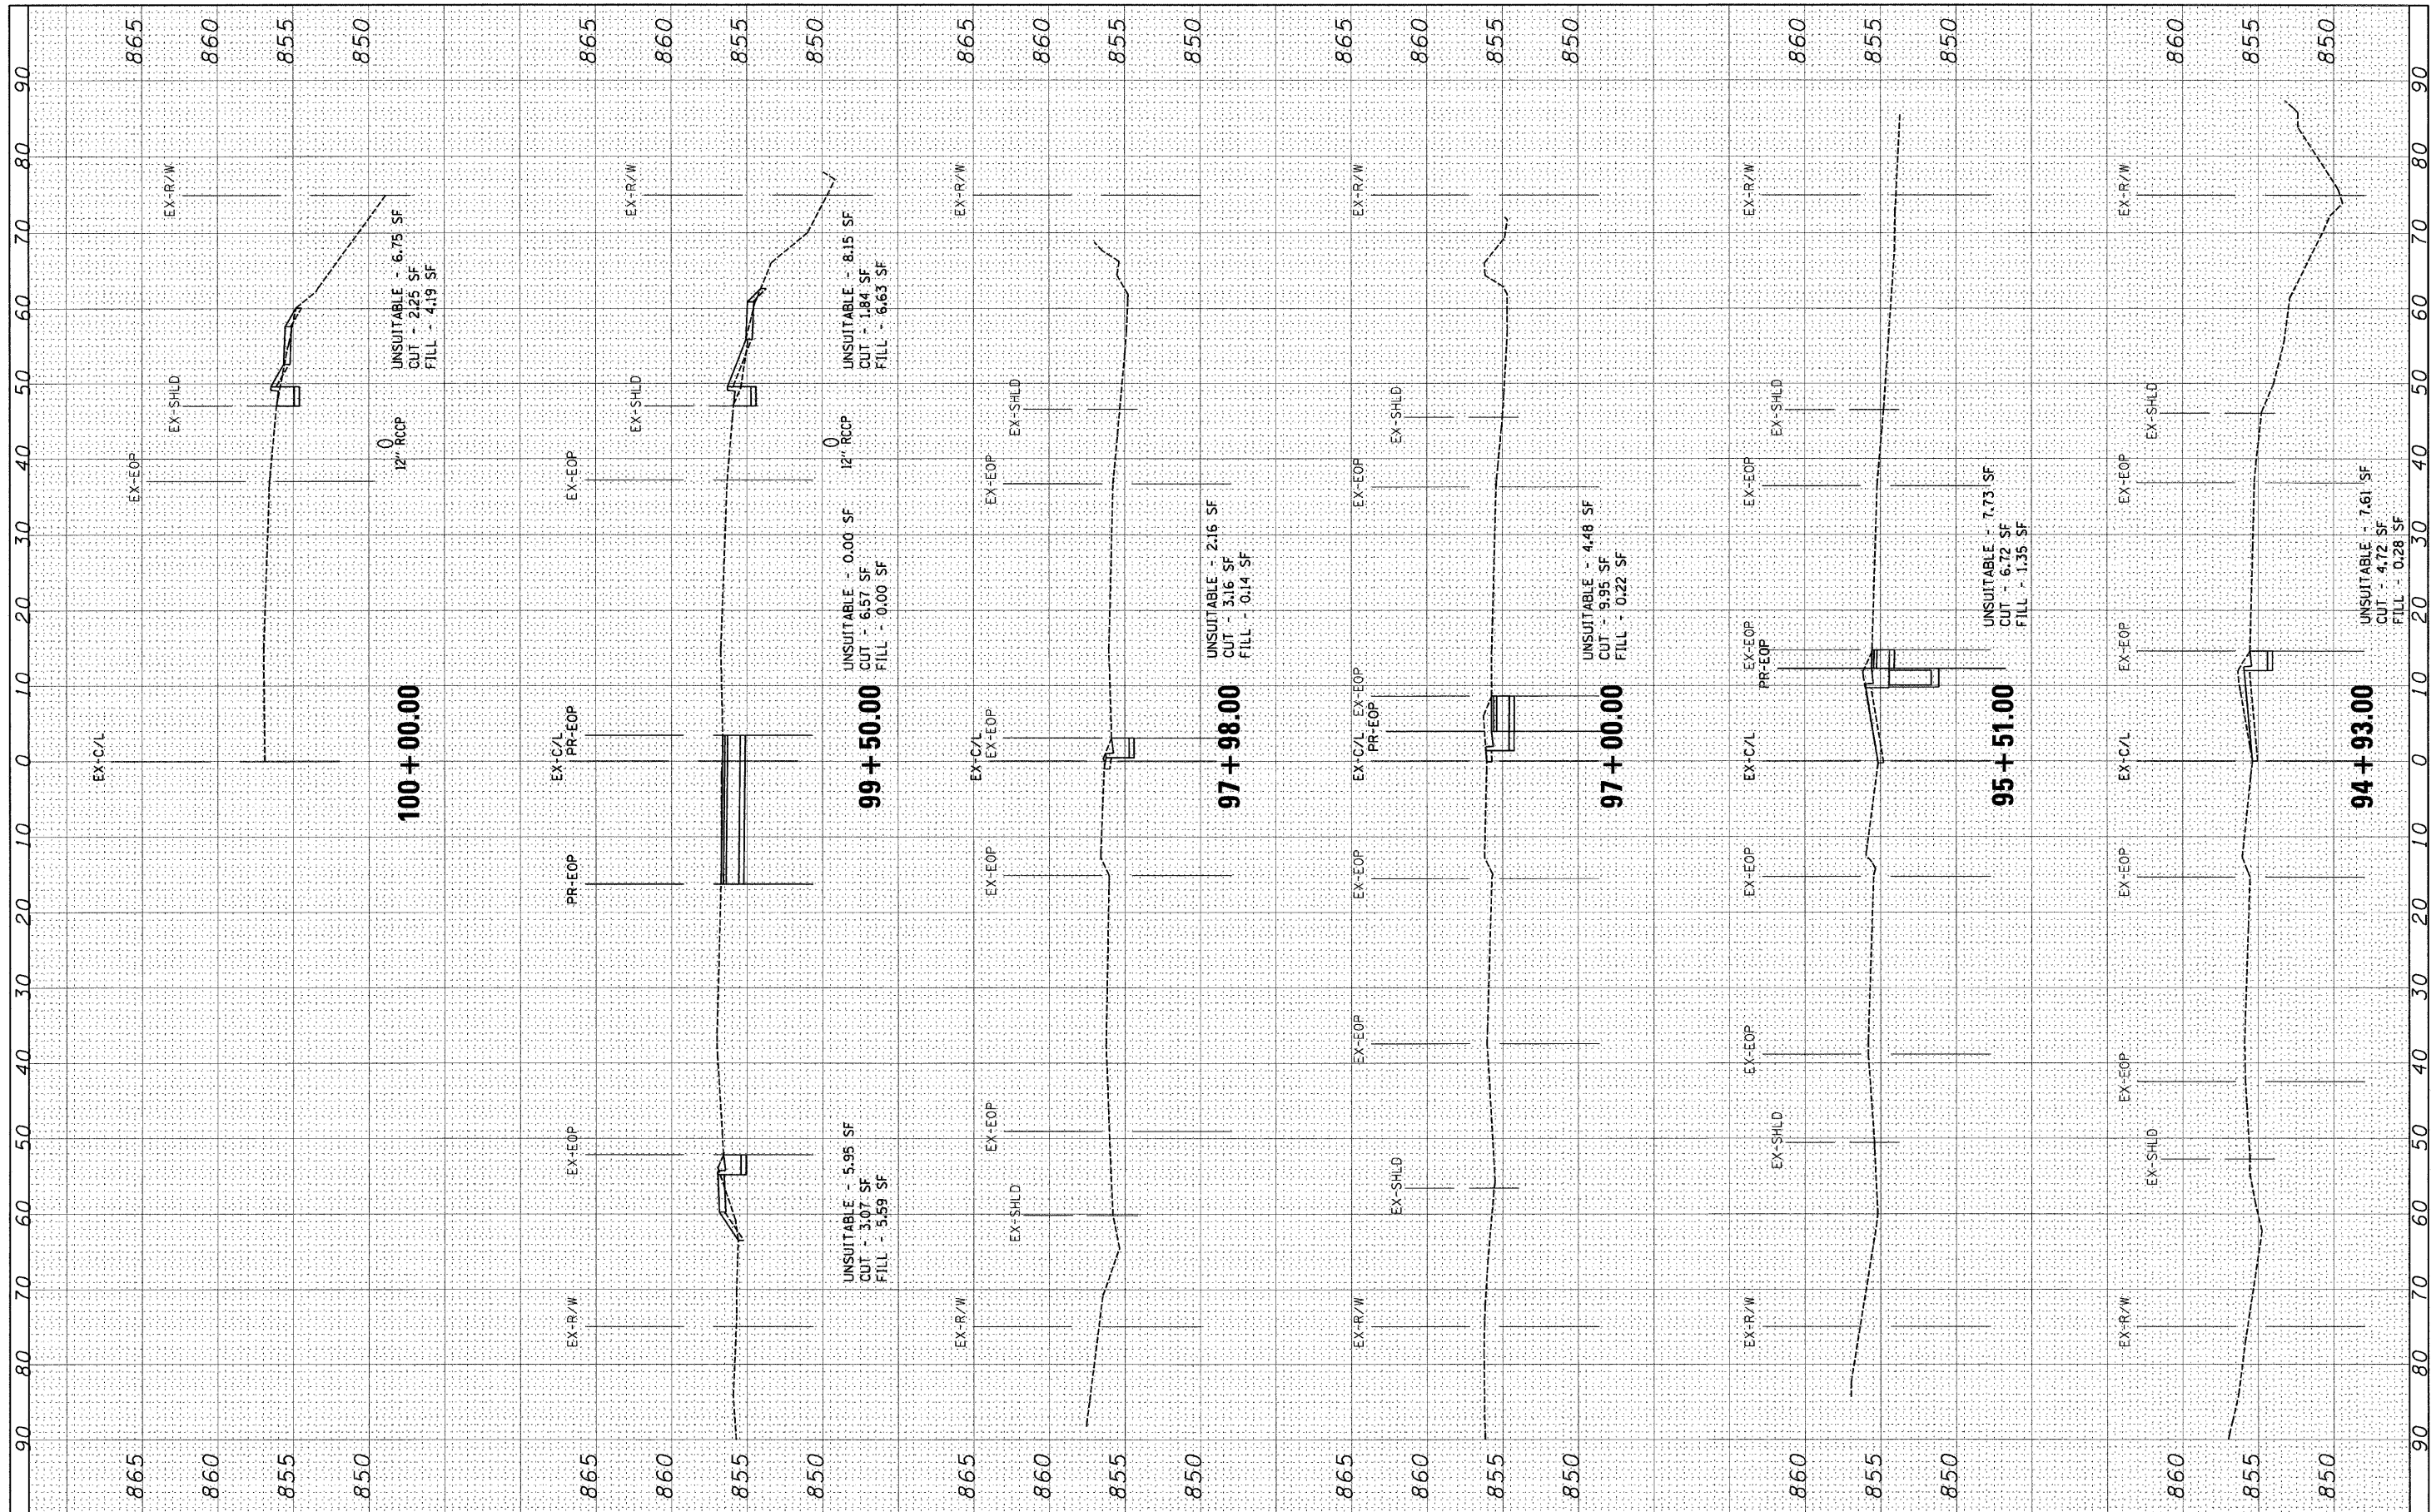

FILE NAME = #FILE#

USER NAME = _USER_

PLOT SCALE = 10.0000" / IN.

PLOT DATE = 2/14/2011

DESIGNED - EF	REVISED -
DRAWN - EF	REVISED -
CHECKED - RS	REVISED -
DATE - 02-14-2011	REVISED -

**STATE OF ILLINOIS
DEPARTMENT OF TRANSPORTATION**

**U.S. ROUTE 12 (RAND ROAD) AT HONEY LAKE ROAD
CROSS SECTIONS**

SCALE: 10H : 5V SHEET NO. OF 3 SHEETS STA. 94+93.00 TO STA. 100+00.00

F.A.P. RTE. 334	SECTION SY-2-N	COUNTY LAKE	TOTAL SHEETS 34	SHEET NO. 20
ILLINOIS FED. AID PROJECT				CONTRACT NO. 60L68