


FINAL SURVEY	SURVEYED	BY	DATE
NOTE BOOK	PLOTTED		
NO.	DATE		
AREAS CHECKED			

ORIGINAL SURVEY	SURVEYED	BY	DATE
NOTE BOOK	PLOTTED		
NO.	DATE		
AREAS CHECKED			

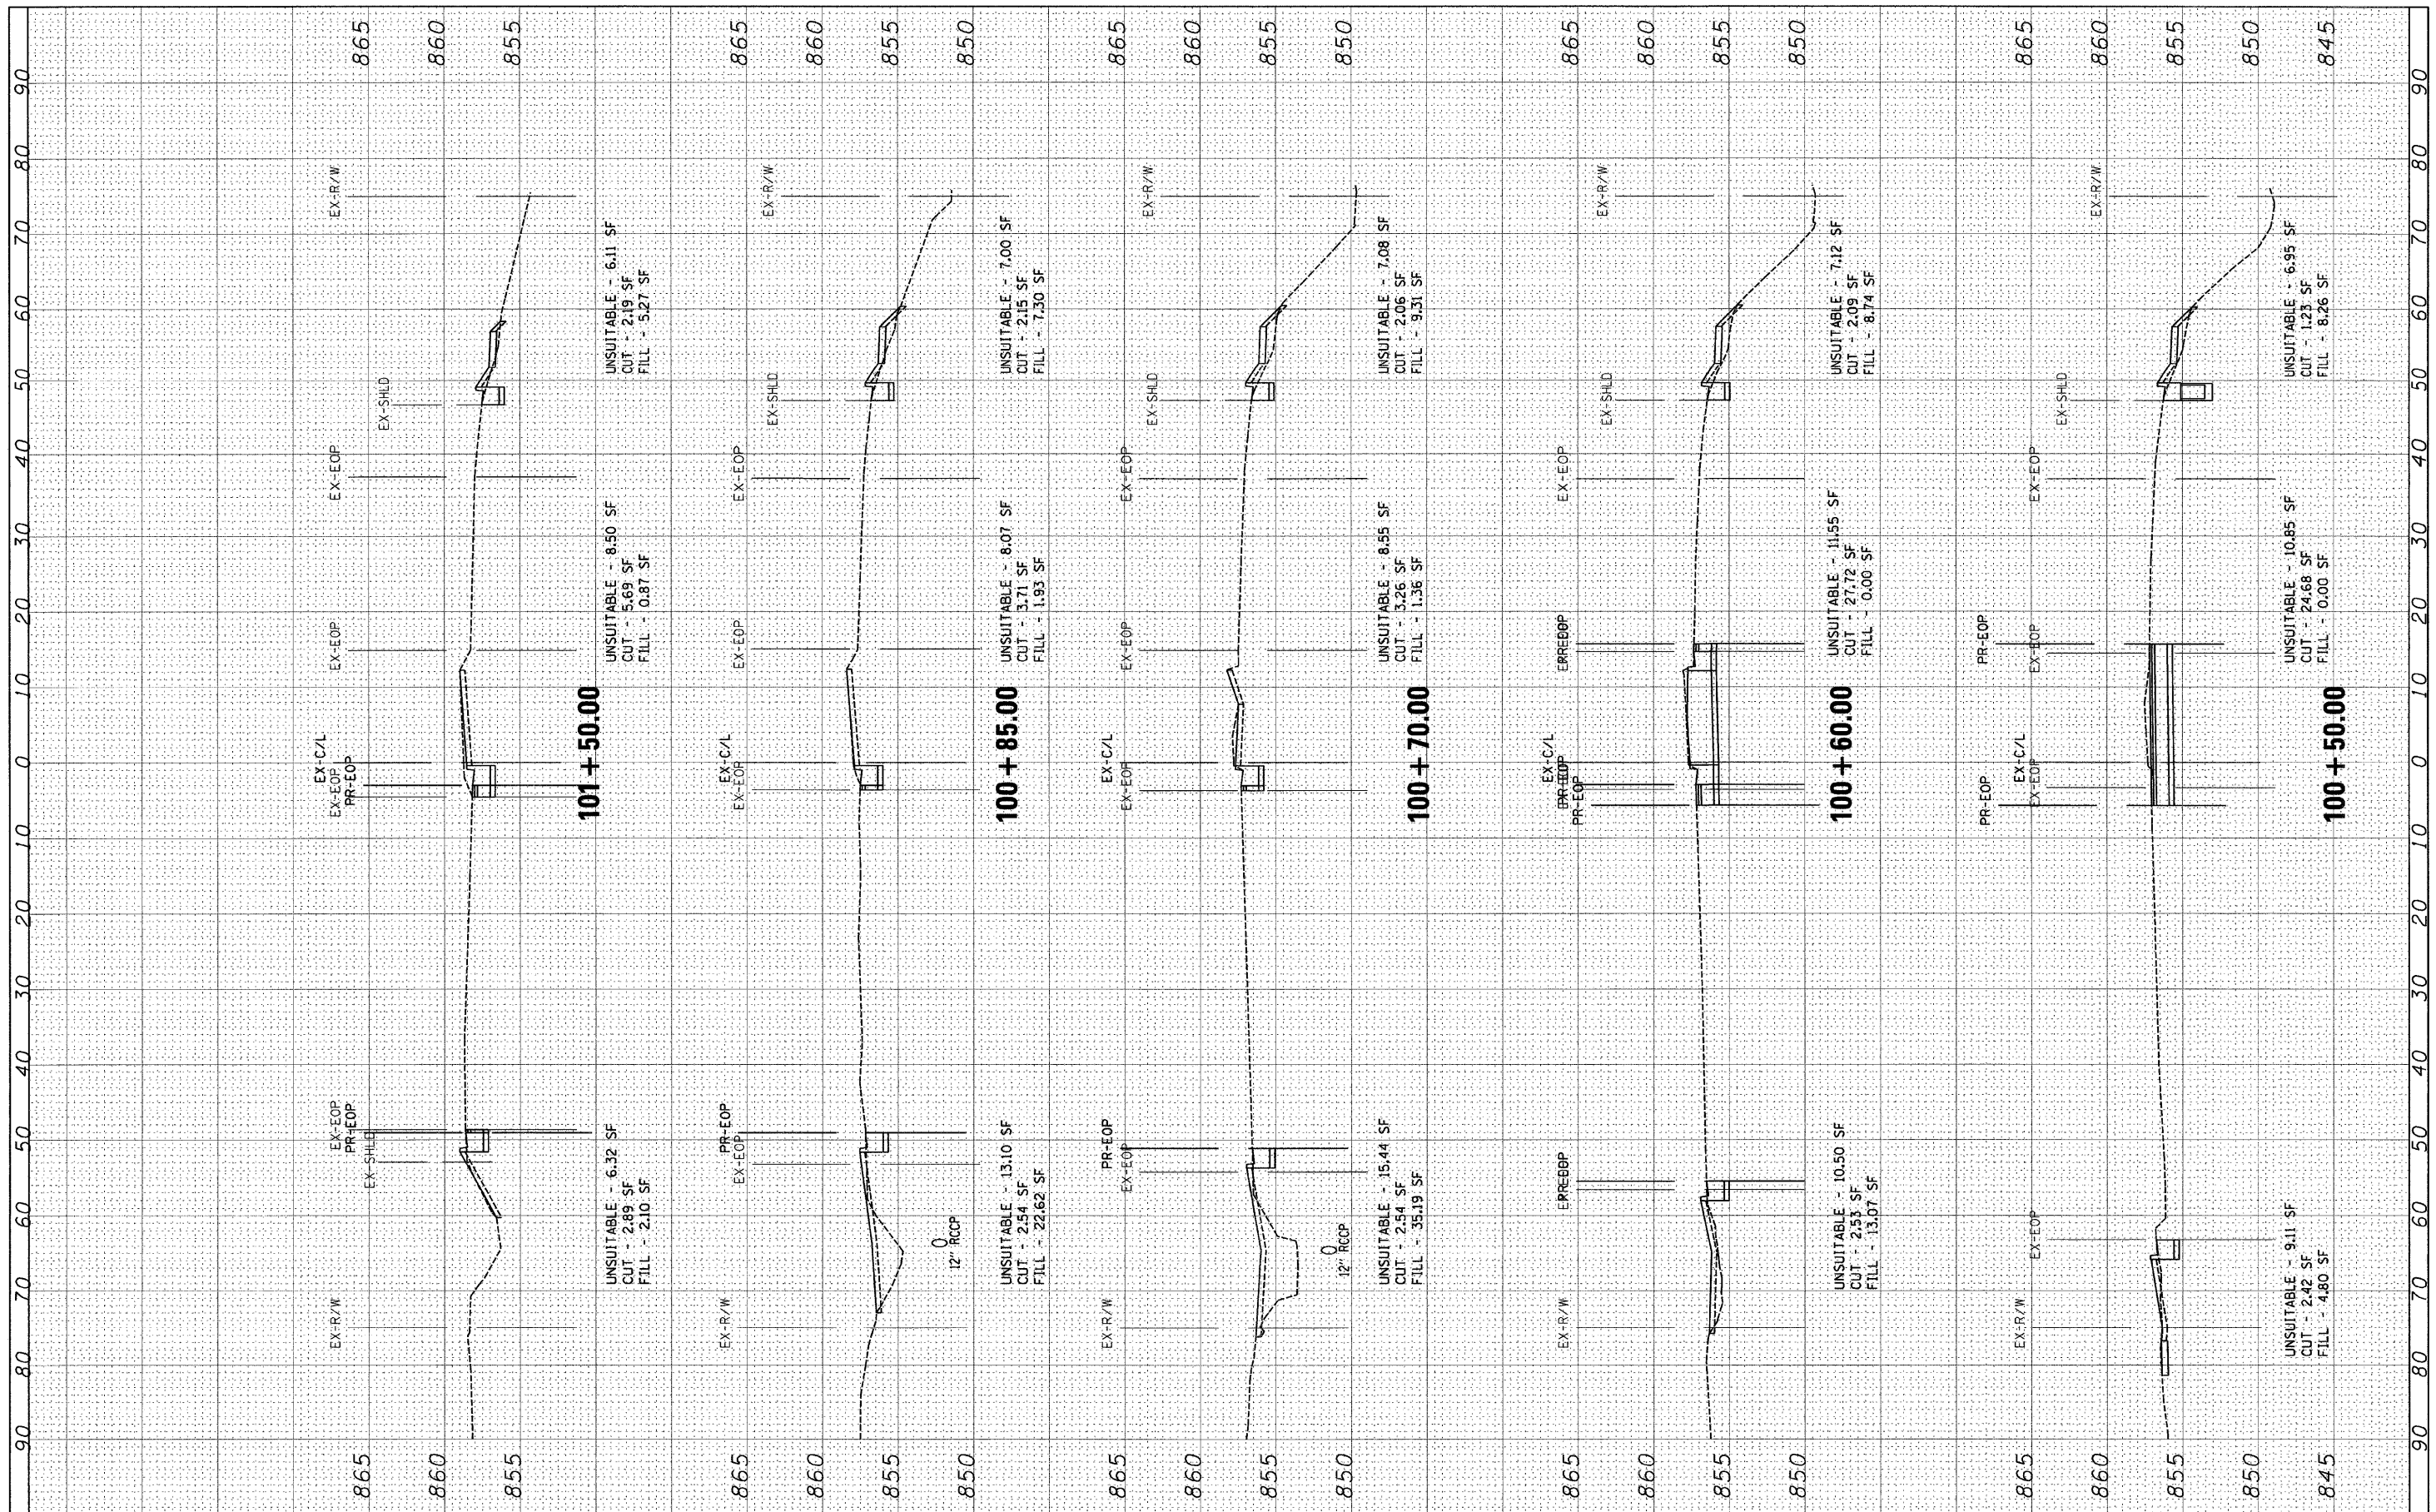

FILE NAME - #FILEL*

USER NAME - USER.

DESIGNED - EF

DRAWN - EF

CHECKED - RS

DATE - 02-14-2011

PLOT SCALE = 1/8" = 10.0000' / IN.

PLOT DATE = 2/14/2011

REVISOR	REVISION

**STATE OF ILLINOIS
DEPARTMENT OF TRANSPORTATION**

**U.S. ROUTE 12 (RAND ROAD) AT HONEY LAKE ROAD
CROSS SECTIONS**

SCALE: 10H : 5V SHEET NO. OF 3 SHEETS STA. 100+50.00 TO STA. 101+50.00

F.A.P. RTE.	SECTION	COUNTY	TOTAL SHEETS	SHEET NO.
334	SY-2-N	LAKE	34	21
CONTRACT NO. 60L68				
ILLINOIS FED. AID PROJECT				