


BRAKUR
CABINETS



COMMERCIAL


COMMERCIAL

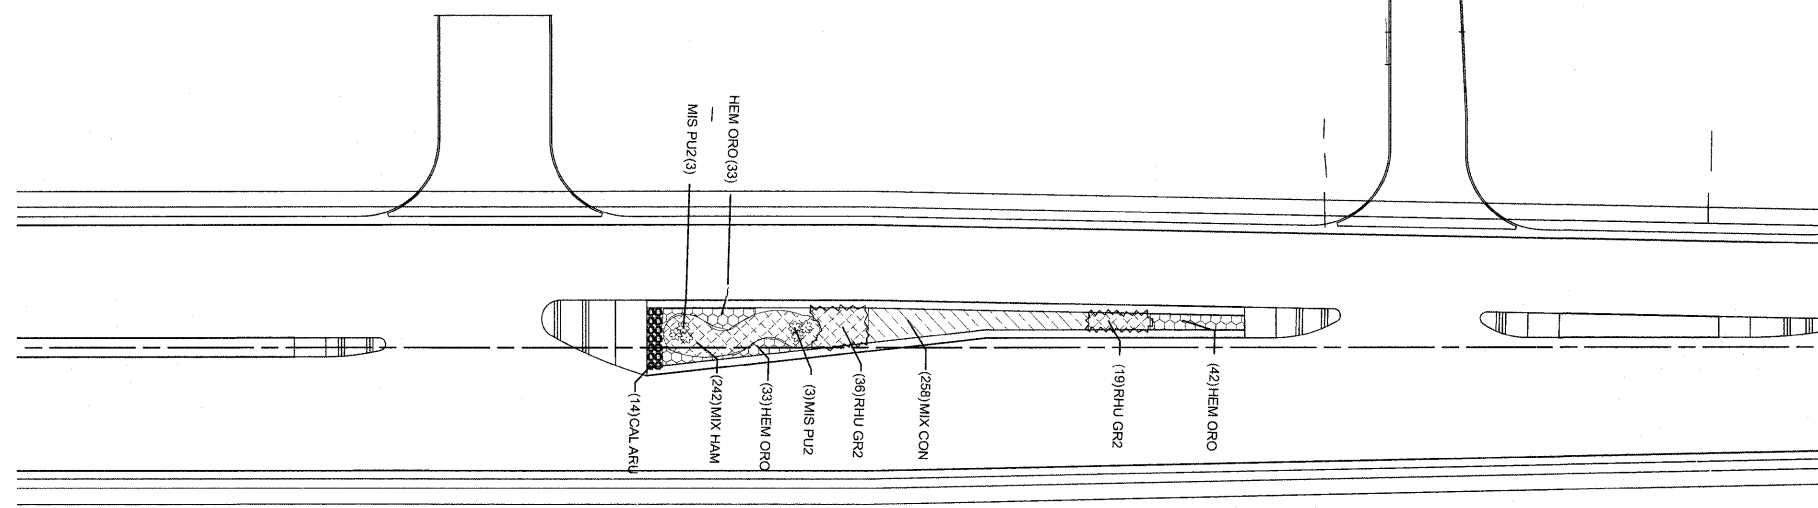

RESIDENTIAL

IL. ROUTE 59 MEDIAN C

COMMERCIAL

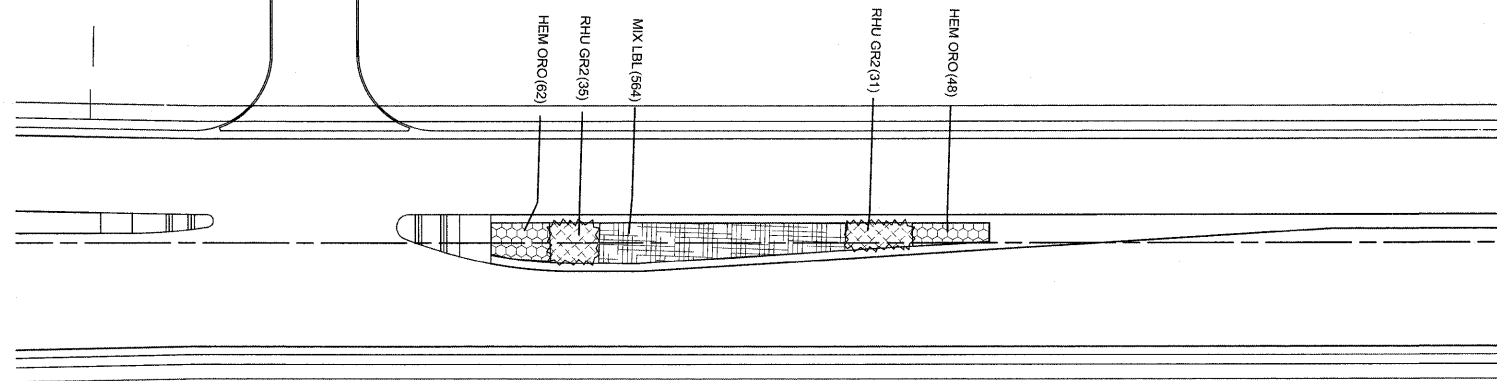

RESIDENTIAL

IL. ROUTE 59 MEDIAN D

FILE NAME =	USER NAME = bauerdl	DESIGNED -	REVISED -	STATE OF ILLINOIS DEPARTMENT OF TRANSPORTATION	MEDIAN LANDSCAPE PLAN IL. ROUTE 59 (BLACK RD - THEODORE ST)			F.A.P. RTE.	SECTION	COUNTY	TOTAL SHEETS	SHEET NO.
ct:\pwork\pwork\bauderdl\d0240764\m115	1-shr-landsop.dgn	DRAWN -	REVISED -		338	114-LS-1	WILL	20	20			
	PLOT SCALE = 30.0000' / IN.	CHECKED -	REVISED -		CONTRACT NO. 60M67							
	PLOT DATE = 2/9/2011	DATE -	REVISED -		SCALE: 1"=30'	SHEET NO. 16 OF 21 SHEETS	STA.	TO STA.	ILLINOIS FED. AID PROJECT			