

STATE OF ILLINOIS  
DEPARTMENT OF TRANSPORTATION  
DIVISION OF HIGHWAYS

F.A.U. RTE.	SECTION	COUNTY	TOTAL SHEETS	SHEET NO.
307	2010-140-RS	COOK	29	1
FED. ROAD DIST. NO. 1		ILLINOIS		

D-91-268-11  
CONTRACT NO. 60N19

FOR INDEX OF SHEETS, SEE SHEET NO. 2

IMPROVEMENT LOCATED WITHIN  
THE CITY OF CHICAGO

# PROPOSED HIGHWAY PLANS

FAP 307 (IL 64 / NORTH AVENUE)  
MILWAUKEE AVENUE TO CLARK STREET

SECTION: 2010-140-RS  
RESURFACING (3P)

PROJECT: NHF-0307(030)  
COOK COUNTY  
C-91-268-11

DESIGN DESIGNATION  
MAJOR ARTERIAL



TRAFFIC DATA  
IL ROUTE 64  
2009 ADT = 34,900  
POSTED SPEED LIMIT = 30 MPH

PROJECT BEGINS  
STA. 101 + 86

PAVING OMISSION:  
STA 127 + 22 TO  
STA 128 + 59

PAVING OMISSION:  
STA 154 + 25 TO  
STA 160 + 23

PAVING OMISSION:  
STA 177 + 96 TO  
STA 181 + 17

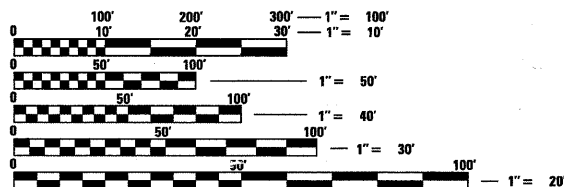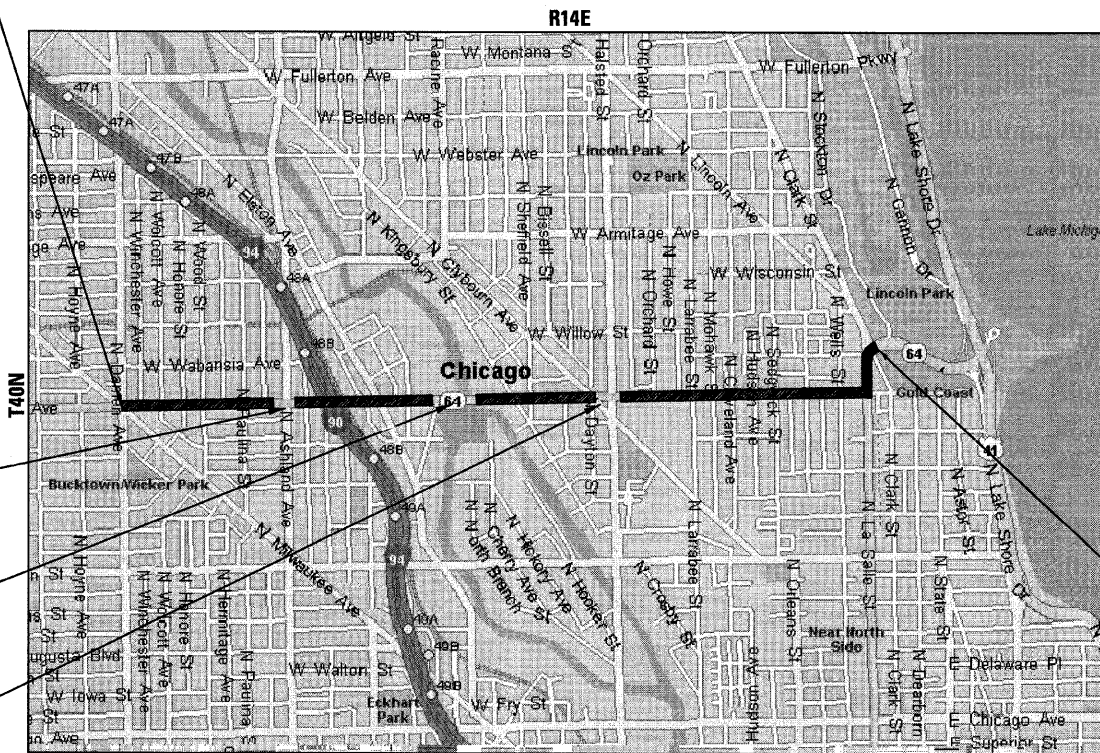

FULL SIZE PLANS HAVE BEEN PREPARED USING STANDARD ENGINEERING SCALES. REDUCED SIZED PLANS WILL NOT CONFORM TO STANDARD SCALES. IN MAKING MEASUREMENTS ON REDUCED PLANS, THE ABOVE SCALES MAY BE USED.

PROJECT ENDS  
STA. 229 + 96



LOCATION OF SECTION INDICATED THUS: [thick black line]

STATE OF ILLINOIS  
DEPARTMENT OF TRANSPORTATION  
DIVISION OF HIGHWAYS

SUBMITTED JANUARY 31, 2011  
Diana M. O'Keefe  
DEPUTY DIRECTOR OF HIGHWAYS, REGION ENGINEER

March 25, 2011  
Scott E. Stitt, P.E.  
ENGINEER OF DESIGN AND ENVIRONMENT


March 25, 2011  
Christina M. Reed  
DIRECTOR OF HIGHWAYS, CHIEF ENGINEER

**Call Before You Dig**  
**JULIE**  
ILLINOIS ONE CALL SYSTEM

CONTACT JULIE AT 811 OR 800-892-0123 WITH THE FOLLOWING:  
COUNTY = COOK  
CITY-TWNSHP. = LAKEVIEW  
SEC. & 1/4 SEC. NO. = 31, 32, 33  
48 HOURS (2 working days) BEFORE YOU DIG

SCALE: NTS  
LAKEVIEW TOWNSHIP  
GROSS LENGTH OF IMPROVEMENT = 12,810 LF OR 2.426 MILES  
NET LENGTH OF IMPROVEMENT = 11,754 LF OR 2.226 MILES

DISTRICT ONE -  
PROJECT MANAGER: KEN ENG (847) 705-4247  
PROJECT ENGINEER: ROBERT LENZINI (815) 459-1260  
CONTRACT NO. 60N19

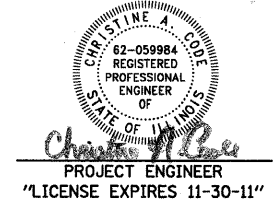

PRINTED BY THE AUTHORITY  
OF THE STATE OF ILLINOIS

B&W PROJECT NO.: 100153

COPYRIGHT © 2008 BY BAXTER & WOODMAN, INC.  
 STATE OF ILLINOIS - PROFESSIONAL DESIGN FIRM  
 LICENSE NO. - 04-007203 - SPRINGFIELD, ILLINOIS  
 61802-0001