


NOTES:

1. SEEDING, CLASS 4A (MODIFIED) SHALL BE PLACED ON THE BERMS ALONG HARLEM AVENUE (NORTHSIDE MAINTENANCE YARD) AND IRVING PARK ROAD (DUNNING READ CONSERVATION AREA).

2. EVERGREENS AND THORNLESS COCKSPUR HAWTHORNS SHALL BE PLACED ON THE HARLEM AVENUE BERM. OAKS SHALL BE PLACED ON THE IRVING PARK ROAD BERM. CONTRACTOR SHALL CONTACT MELISSA DEL ROSARIO OF THE IDOT ROADSIDE DEVELOPMENT UNIT AT 847-7-5-4391 ONE WEEK IN ADVANCE PRIOR TO PLANTING FOR LAYOUT.

3. PRAIRIE CORD GRASS PLUGS WILL BE PLANTED IN THE SEEDING, CLASS 4A (MODIFIED) BASIN.

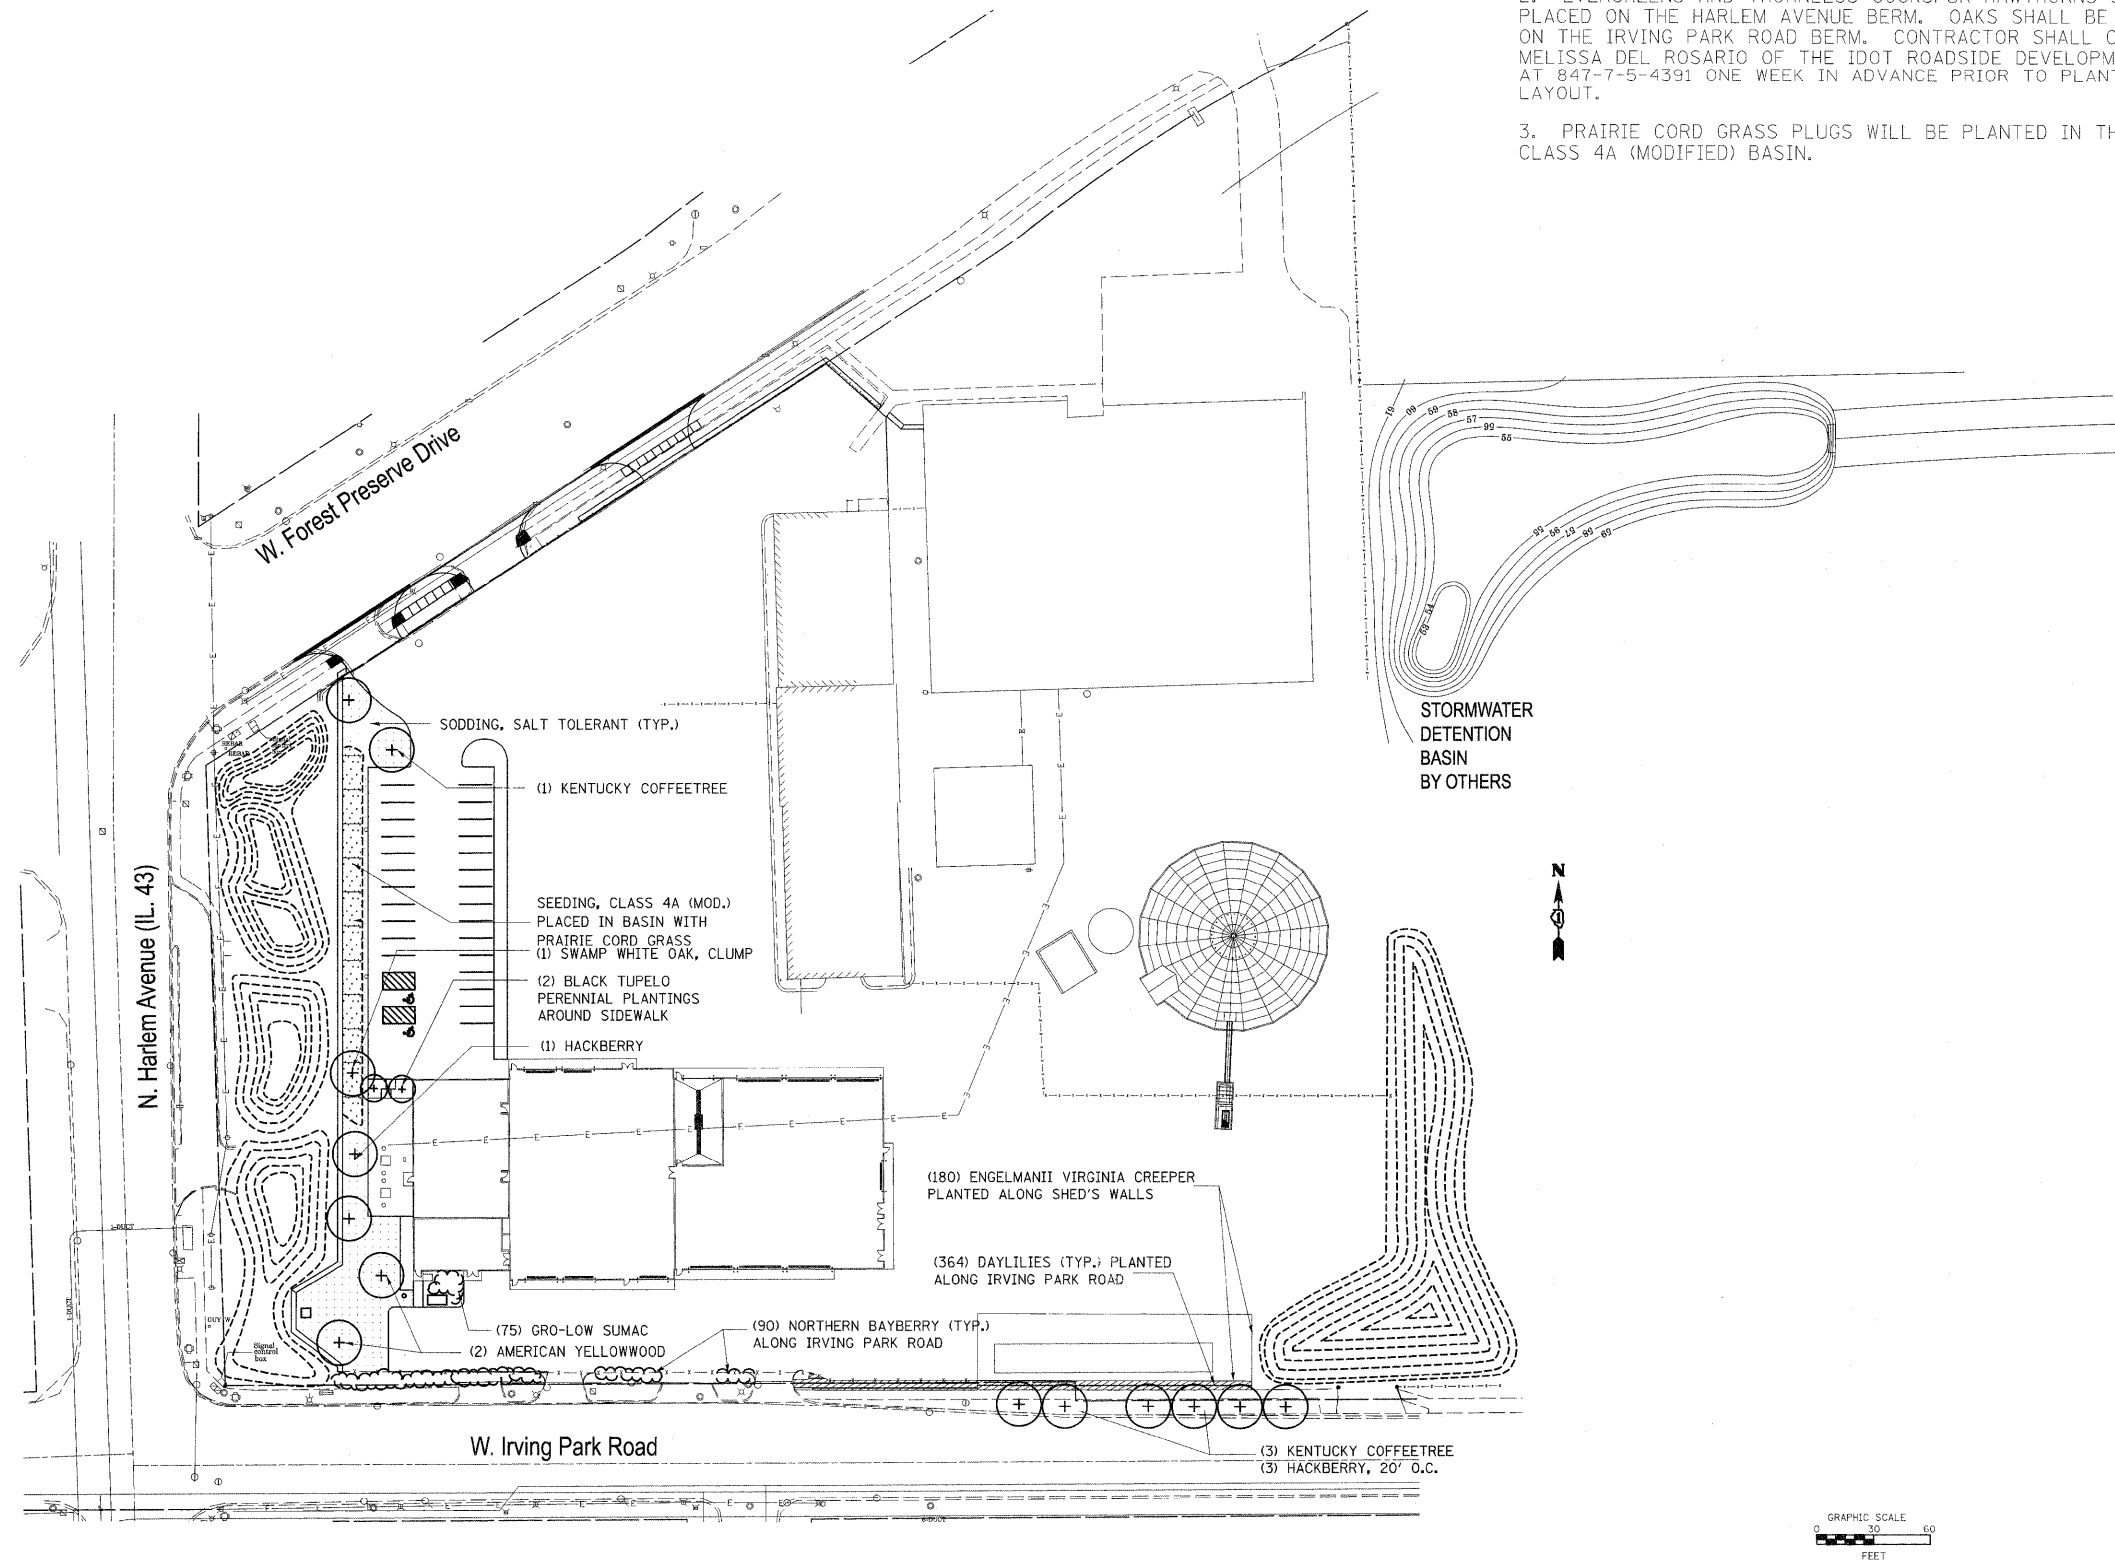

FILE NAME =	USER NAME = delrosario	DESIGNED -	REVISED -	STATE OF ILLINOIS DEPARTMENT OF TRANSPORTATION	LANDSCAPE PLANS			F.A. RTE.	SECTION	COUNTY	TOTAL SHEETS	SHEET NO.
ct:\pw_work\pwsdot\delrosario\ad810746\MainYrd-shr-plan.dgn		DRAWN -	REVISED -					VAR.	2010-161-I	COOK	12	7
PLOT SCALE = 50.0000' / IN.		CHECKED -	REVISED -					CONTRACT NO. 60N78			ILLINOIS FED. AID PROJECT	
PLOT DATE = 1/31/2011		DATE -	REVISED -					SCALE:	SHEET NO.	OF SHEETS		