


**PLAN**

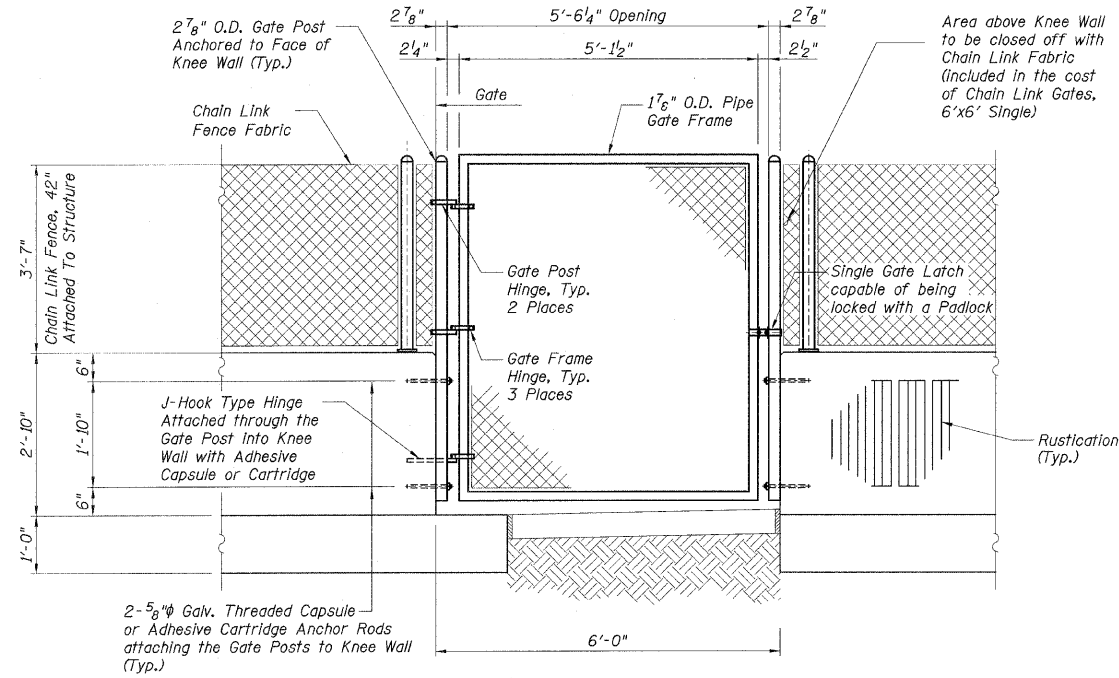

**OPENING IN KNEE WALL ELEVATION  
CHAIN LINK GATE, 6' X 6' SINGLE - DETAILS**

FILE NAME =	USER NAME = delrosarjoms	DESIGNED -	REVISED -	<b>STATE OF ILLINOIS DEPARTMENT OF TRANSPORTATION</b>	<b>PLAN, ELEVATION, AND DETAILS CHAIN LINK GATES, 6' X 6' SINGLE</b>			F.A. RTE.	SECTION	COUNTY	TOTAL SHEETS	SHEET NO.
c:\pwork\p\dot\delrosarjoms\d8107469	KneeWallDetails.dgn	DRAWN -	REVISED -		VAR.	2010-161-I	COOK	12	10			
PLOT SCALE = 5/8"=1'-0"		CHECKED -	REVISED -		CONTRACT NO. 60N78			ILLINOIS FED. AID PROJECT				
PLOT DATE = 1/31/2011		DATE -	REVISED -		SCALE:	SHEET NO.	OF	SHEETS	STA.	TO STA.		