


PLAN	SURVEYED	DATE
	PLOTTED	
	CHECKED	
	BY	
	NO.	
	NOTE BOOK	
	NO.	
	CADD FILE NAME	

PROFILE	SURVEYED	DATE
	PLOTTED	
	CHECKED	
	BY	
	NO.	
	NOTE BOOK	
	NO.	
	STRUCTURE NOTATIONS	
	CHKD	

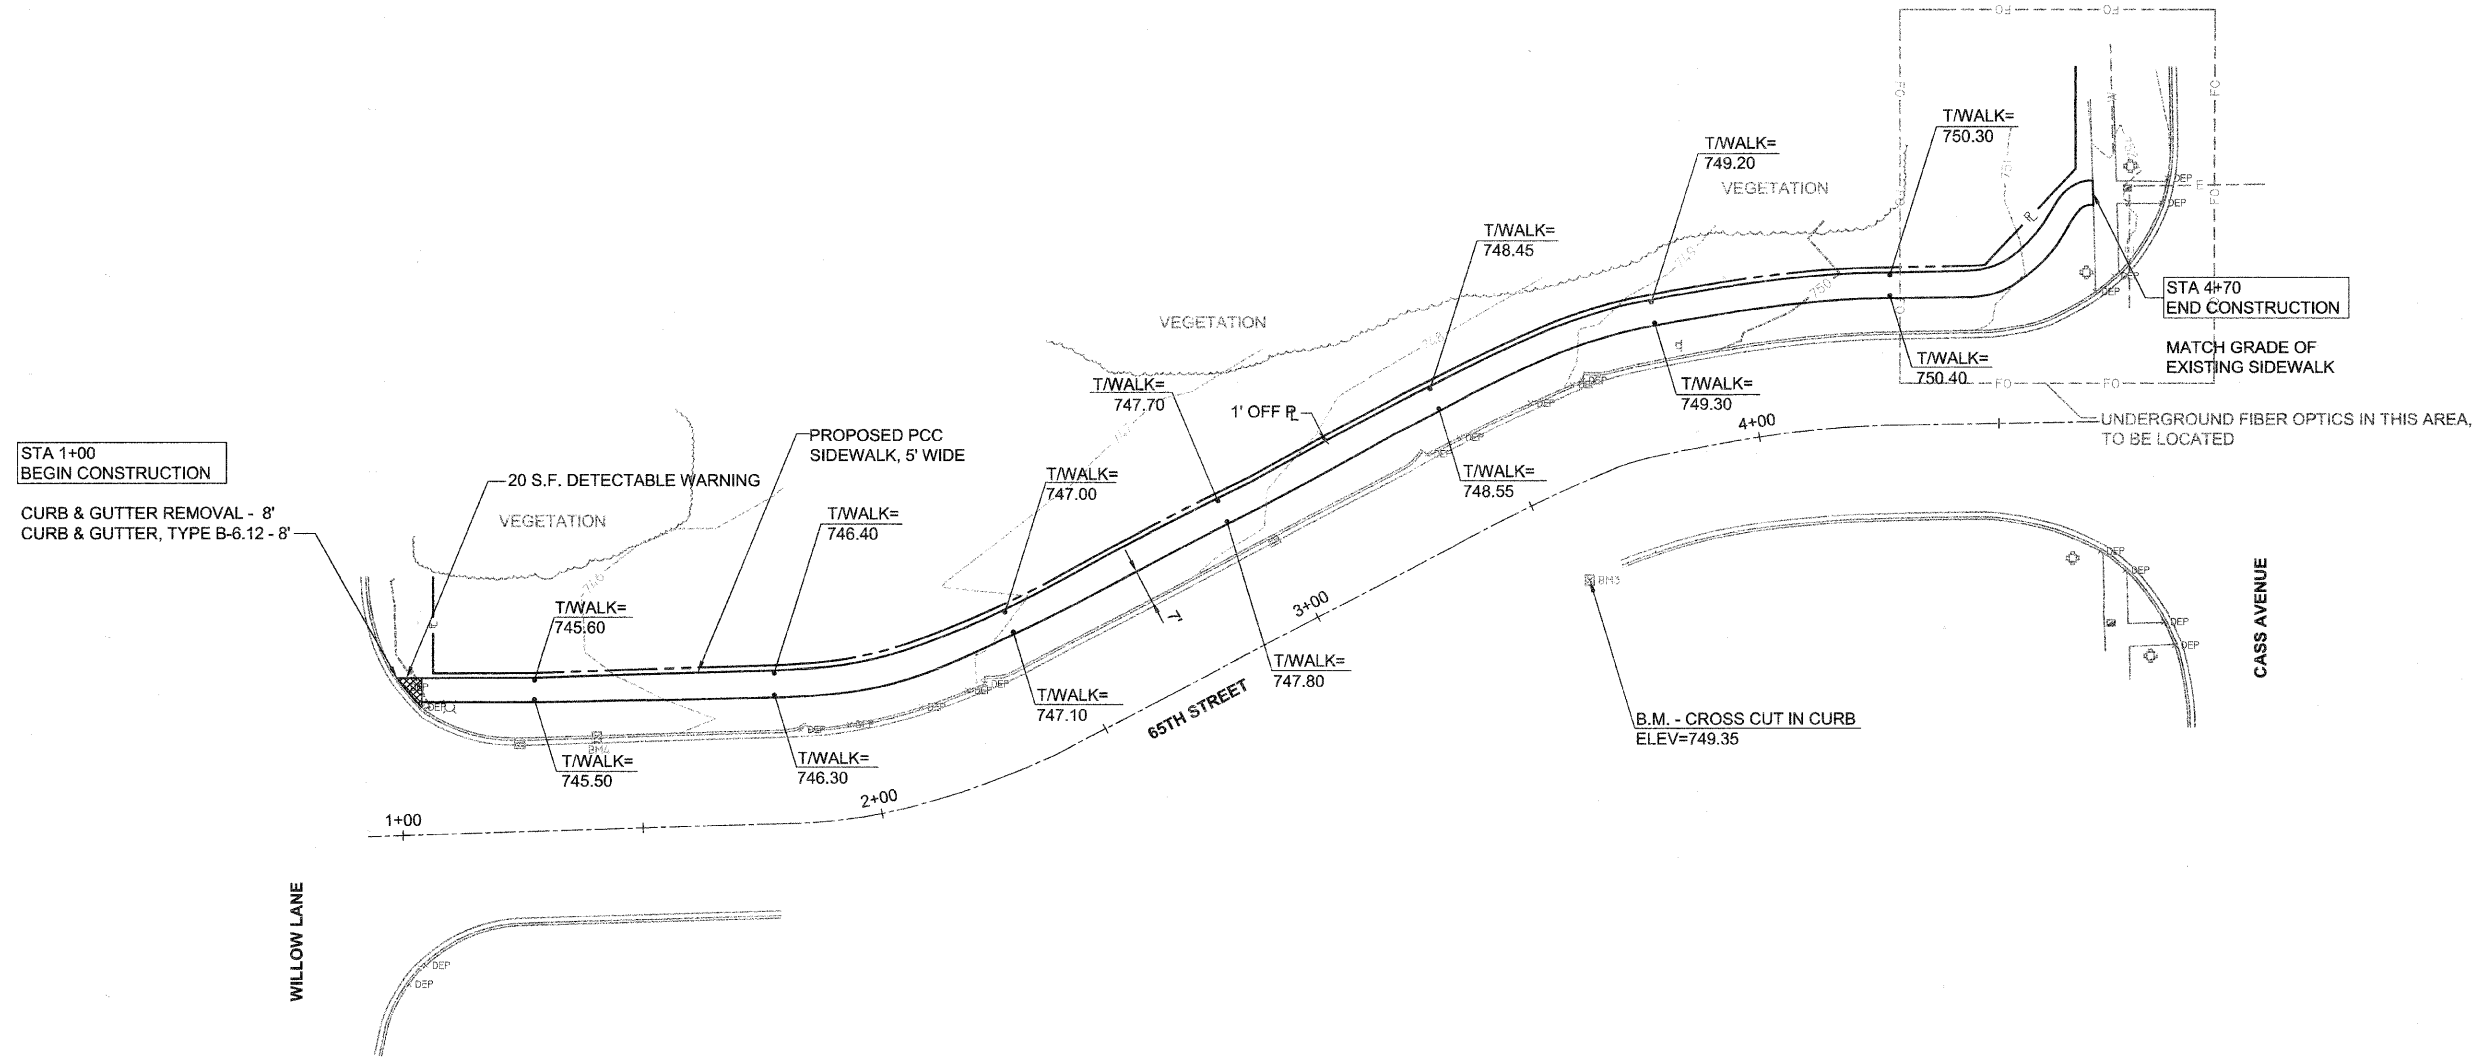

STA 1+00
BEGIN CONSTRUCTION
CURB & GUTTER REMOVAL - 8'
CURB & GUTTER, TYPE B-6.12 - 8'


STA 4+70
END CONSTRUCTION
MATCH GRADE OF
EXISTING SIDEWALK

UNDERGROUND FIBER OPTICS IN THIS AREA,
TO BE LOCATED

B.M. - CROSS CUT IN CURB
ELEV=749.35

QUANTITIES THIS SHEET

- 1900 SF PCC SIDEWALK 5
- 60 CY REMOVAL AND DISPOSAL OF UNSUITABLE MATERIAL
- 170 SY TOPSOIL FURNISH AND PLACE, 4"
- 170 SY SODDING, SALT TOLERANT

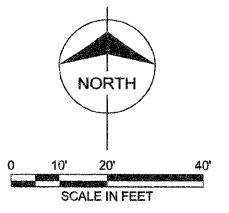

FILE NAME =	USER NAME =	DESIGNED -- MB	REVISED --	STATE OF ILLINOIS DEPARTMENT OF TRANSPORTATION	SCALE:	F.A.U. RTE.	SECTION	COUNTY	TOTAL SHEETS	SHEET NO.
		DRAWN -- MB	REVISED --			08-00098-00-SW	DUPAGE	22	4	
		CHECKED -- AUB	REVISED --			SIDEWALK PROJECT		CONTRACT NO. 63132		
		PLOT DATE =	DATE -- 10/29/2008			FED. ROAD DIST. NO. 1 ILLINOIS FED. AID PROJECT				