



DATE	
BY	
PLAN	
SURVEYED	
ALIGNED	
LOCATED	
NOTED	
RT. OF WAY CHECKED	
NO. _____	
NOTE BOOK	
NO. _____	
CADD FILE NAME	

DATE	
BY	
PROFILE	
SURVEYED	
PLOTTED	
CHECKED	
B.M. NOTED	
STRUCTURE NOTATIONS CHECKED	
NO. _____	
NOTE BOOK	
NO. _____	

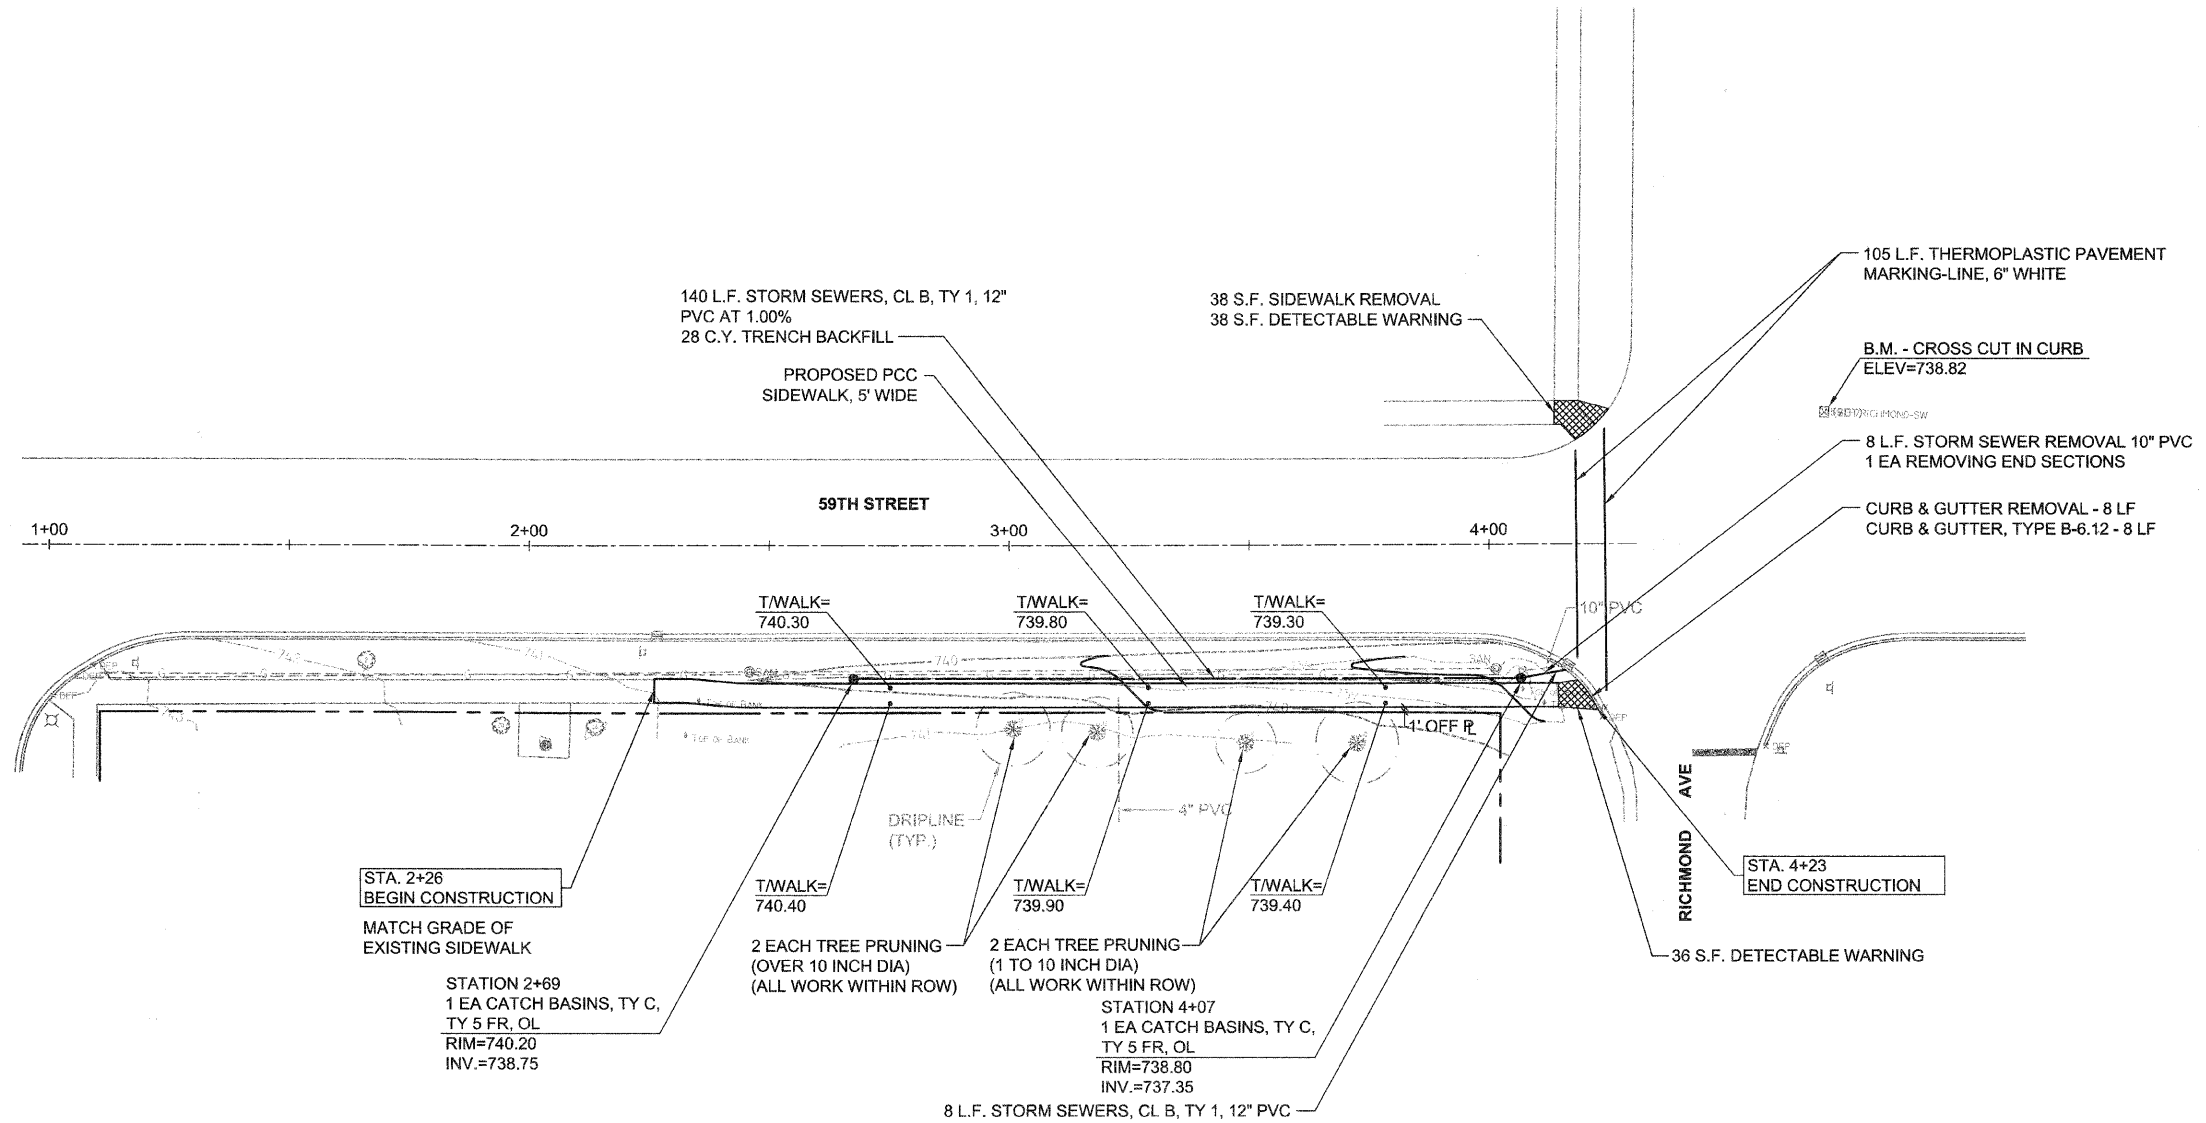

**QUANTITIES THIS SHEET**

- 950 SF PCC SIDEWALK 5
- 30 CY REMOVAL AND DISPOSAL OF UNSUITABLE MATERIAL
- 215 SY TOPSOIL FURNISH AND PLACE, 4"
- 215 SY SODDING, SALT TOLERANT

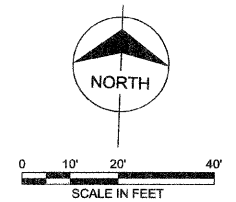

FILE NAME =	USER NAME =	DESIGNED - MB	REVISED -	<b>STATE OF ILLINOIS DEPARTMENT OF TRANSPORTATION</b>	SCALE:	F.A.U. RTE.	SECTION	COUNTY	TOTAL SHEETS	SHEET NO.	
		DRAWN - MB	REVISED -			-	08-00098-00-SW	DUPAGE	22	5	
		PLOT SCALE =	CHECKED - A.C.B.			REVISED -	SIDEWALK PROJECT		CONTRACT NO. 63132		
		PLOT DATE =	DATE - 10/29/2008			REVISED -	FED. ROAD DIST. NO. 1 ILLINOIS FED. AID PROJECT				