
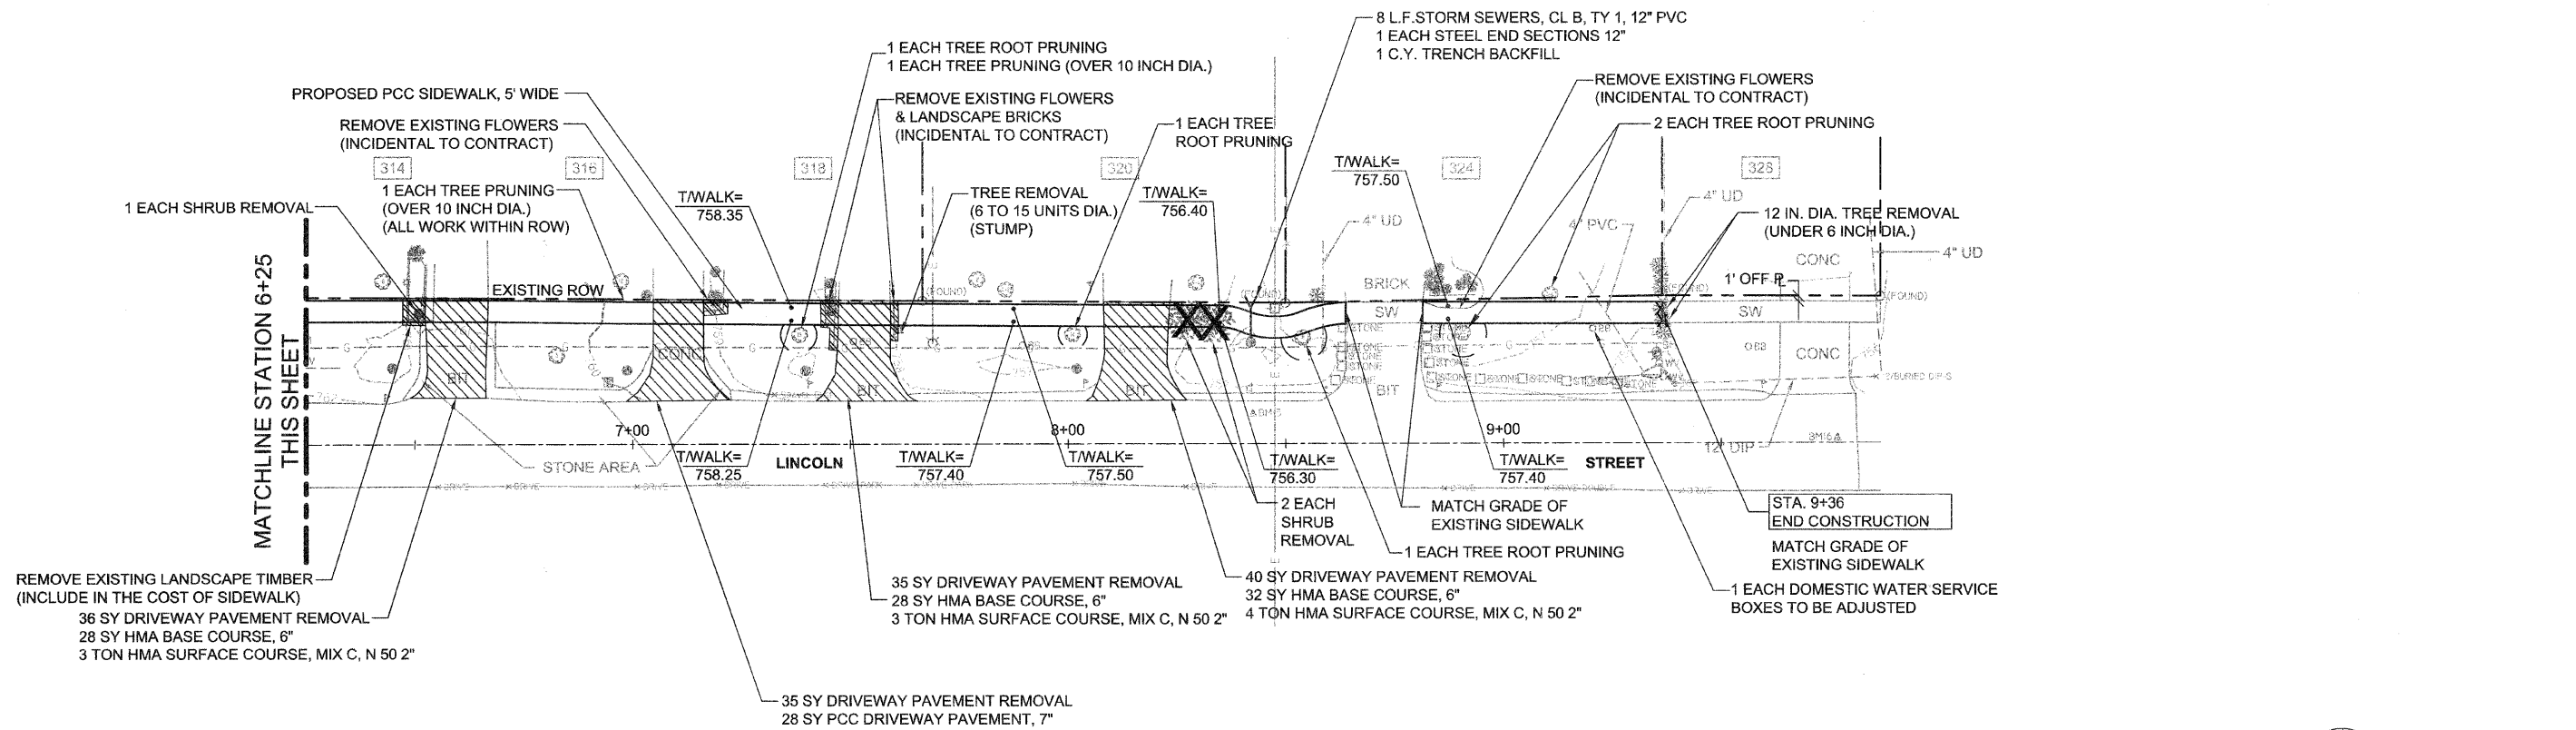


DATE	
BY	
PLAN	
SURVEYED	
GRADES CHECKED	
ALIGNMENT CHECKED	
RT. OF WAY CHECKED	
NOTE BOOK	
NO. _____	
FILE NAME	


DATE	
BY	
PROFILE	
SURVEYED	
GRADES CHECKED	
B.M. NOTED	
STRUCTURE NOTATIONS OK'D	
NOTE BOOK	
NO. _____	

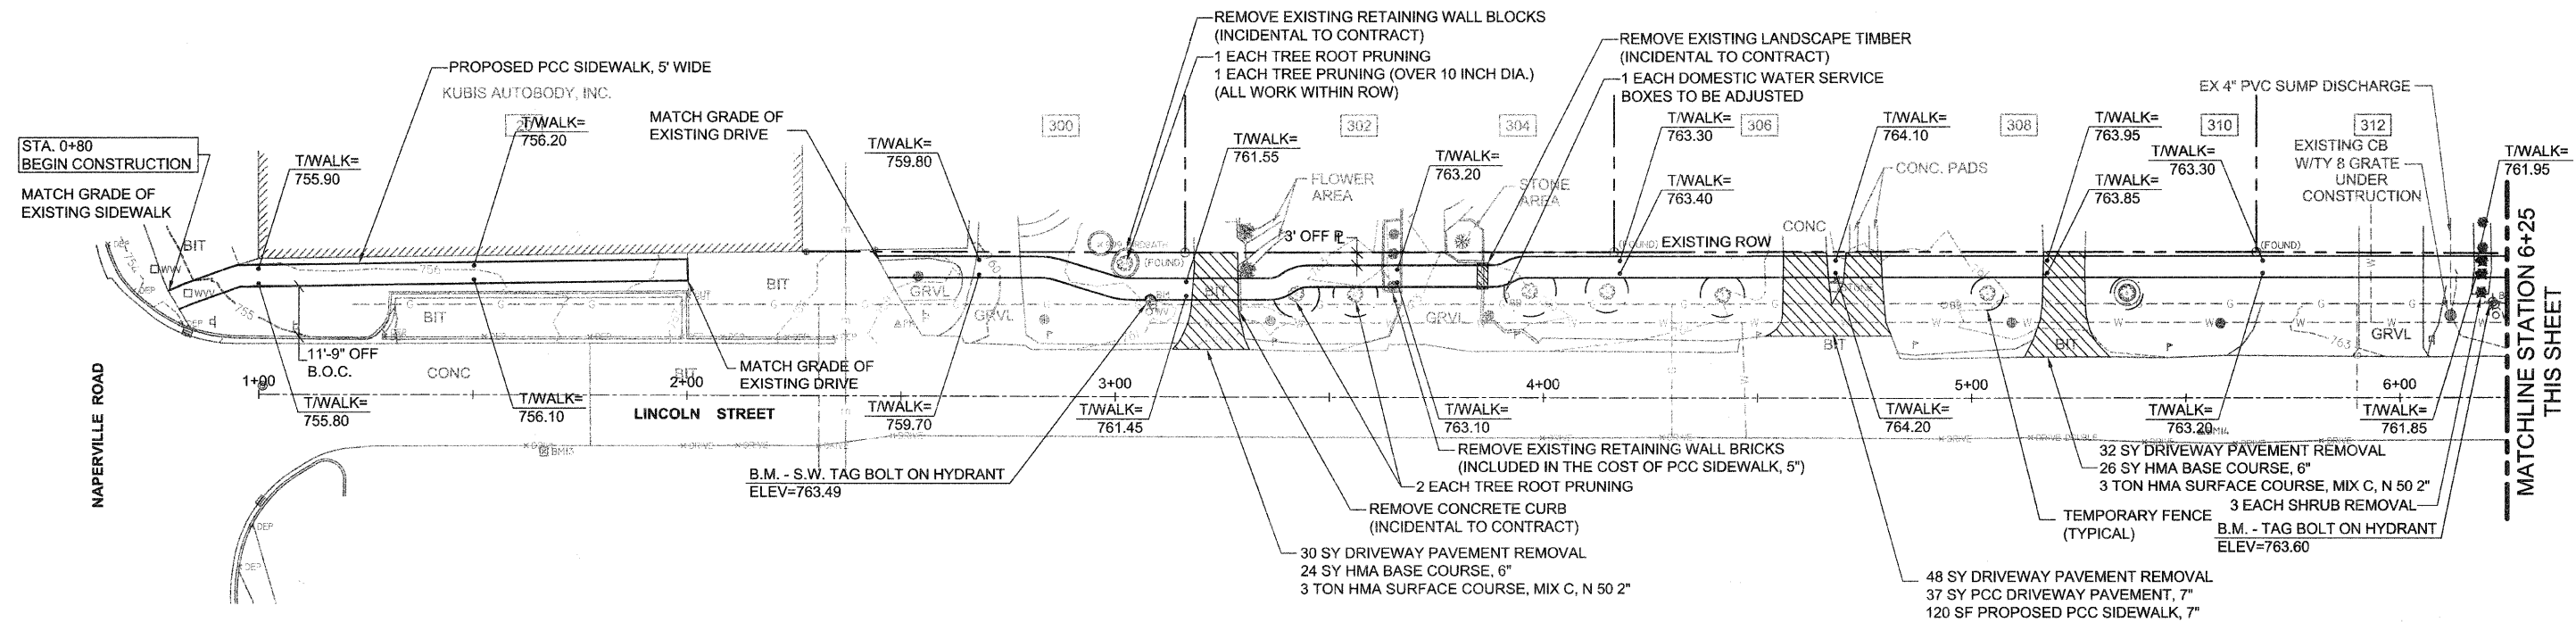

**QUANTITIES THIS SHEET**

- 3995 SF PCC SIDEWALK 5
- 125 CY REMOVAL AND DISPOSAL OF UNSUITABLE MATERIAL
- 765 SY TOPSOIL FURNISH AND PLACE, 4"
- 765 SY SODDING, SALT TOLERANT
- 227 LF TEMPORARY FENCE

**NOTE**  
ALL TREE PRUNING SHALL BE WITHIN THE EXISTING RIGHT-OF-WAY.

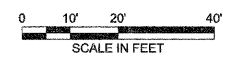

FILE NAME =	USER NAME =	DESIGNED -- VB	REVISED --	<b>STATE OF ILLINOIS DEPARTMENT OF TRANSPORTATION</b>	F.A.U. R.T.E. =	SECTION =	COUNTY =	TOTAL SHEETS =	SHEET NO. =
		DRAWN -- VB	REVISED --		08-00098-00-SW	DUPAGE	22	7	
		CHECKED -- AJB	REVISED --		SIDWALK PROJECT CONTRACT NO. 63132				
		DATE -- 10/29/2008	REVISED --		FED. ROAD DIST. NO. 1 [ILLINOIS] FED. AID PROJECT				