
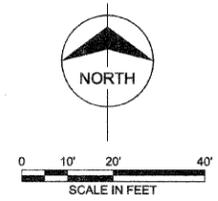



PLAN	SURVEYED	BY	DATE
	NOTE BOOK		
	ALIGNMENT CHECKED		
	RT. OF WAY CHECKED		
	POD FILE NAME		

PROFILE	SURVEYED	BY	DATE
	GRADES CHECKED		
	B.M. NOTED		
	STRUCTURE NOTATIONS CHECKED		

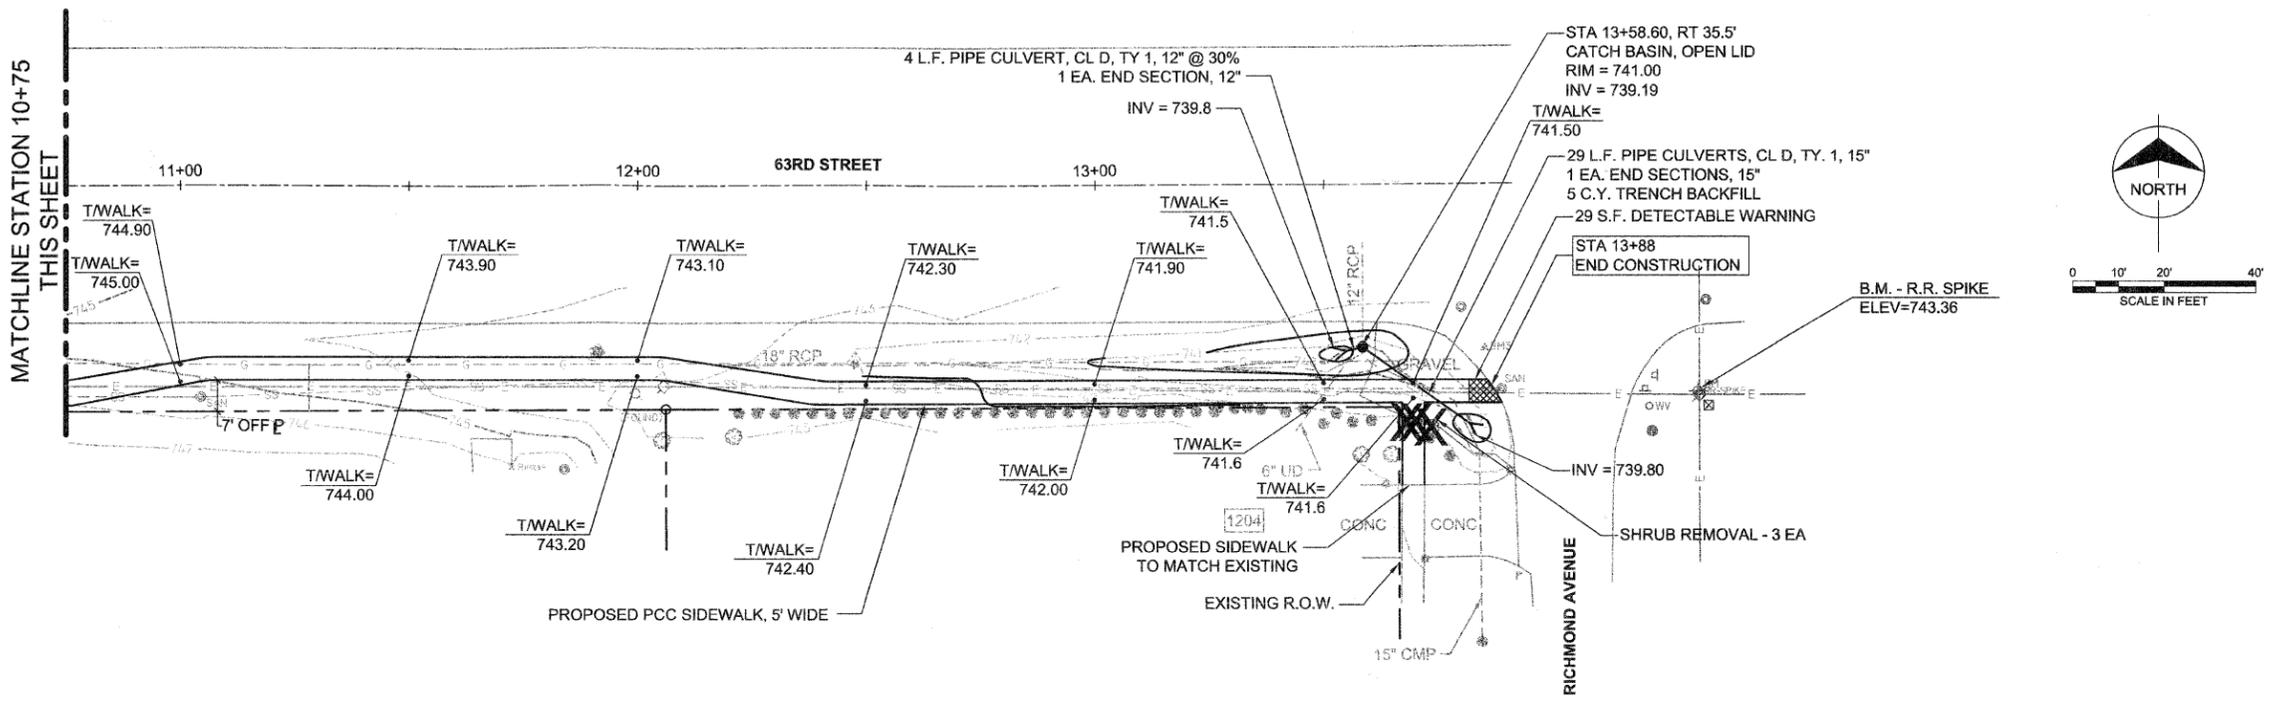

**QUANTITIES THIS SHEET**

- 1550 SF PCC SIDEWALK 5
- 50 CY REMOVAL AND DISPOSAL OF UNSUITABLE MATERIAL
- 385 SY TOPSOIL FURNISH AND PLACE, 4"
- 385 SY SODDING, SALT TOLERANT

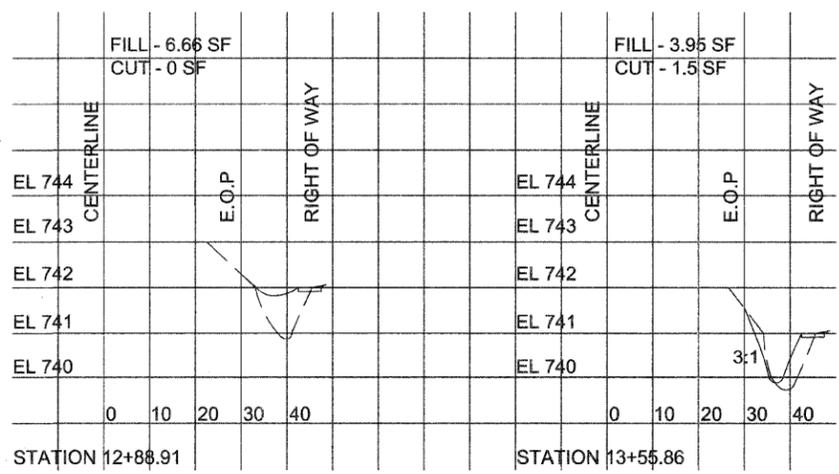

FILE NAME =	USER NAME =	DESIGNED -- M3	REVISED --	<b>STATE OF ILLINOIS DEPARTMENT OF TRANSPORTATION</b>	F.A.U. R.T.E. =	SECTION	COUNTY	TOTAL SHEETS	SHEET NO.
	PLOT SCALE =	DRAWN -- M3	REVISED --			08-00098-00-SW	DUPAGE	22	12
	PLOT DATE =	CHECKED -- AJB	REVISED --		SCALE:	SIDEWALK PROJECT		CONTRACT NO. 63132	
		DATE -- 10/29/2008	REVISED --			FED. ROAD DIST. NO. 1 ILLINOIS FED. AID PROJECT			