


PLAN	NO.	BY	DATE
REVISIONS			
1			
2			
PROFILE	NO.	BY	DATE
REVISIONS			
1			
2			
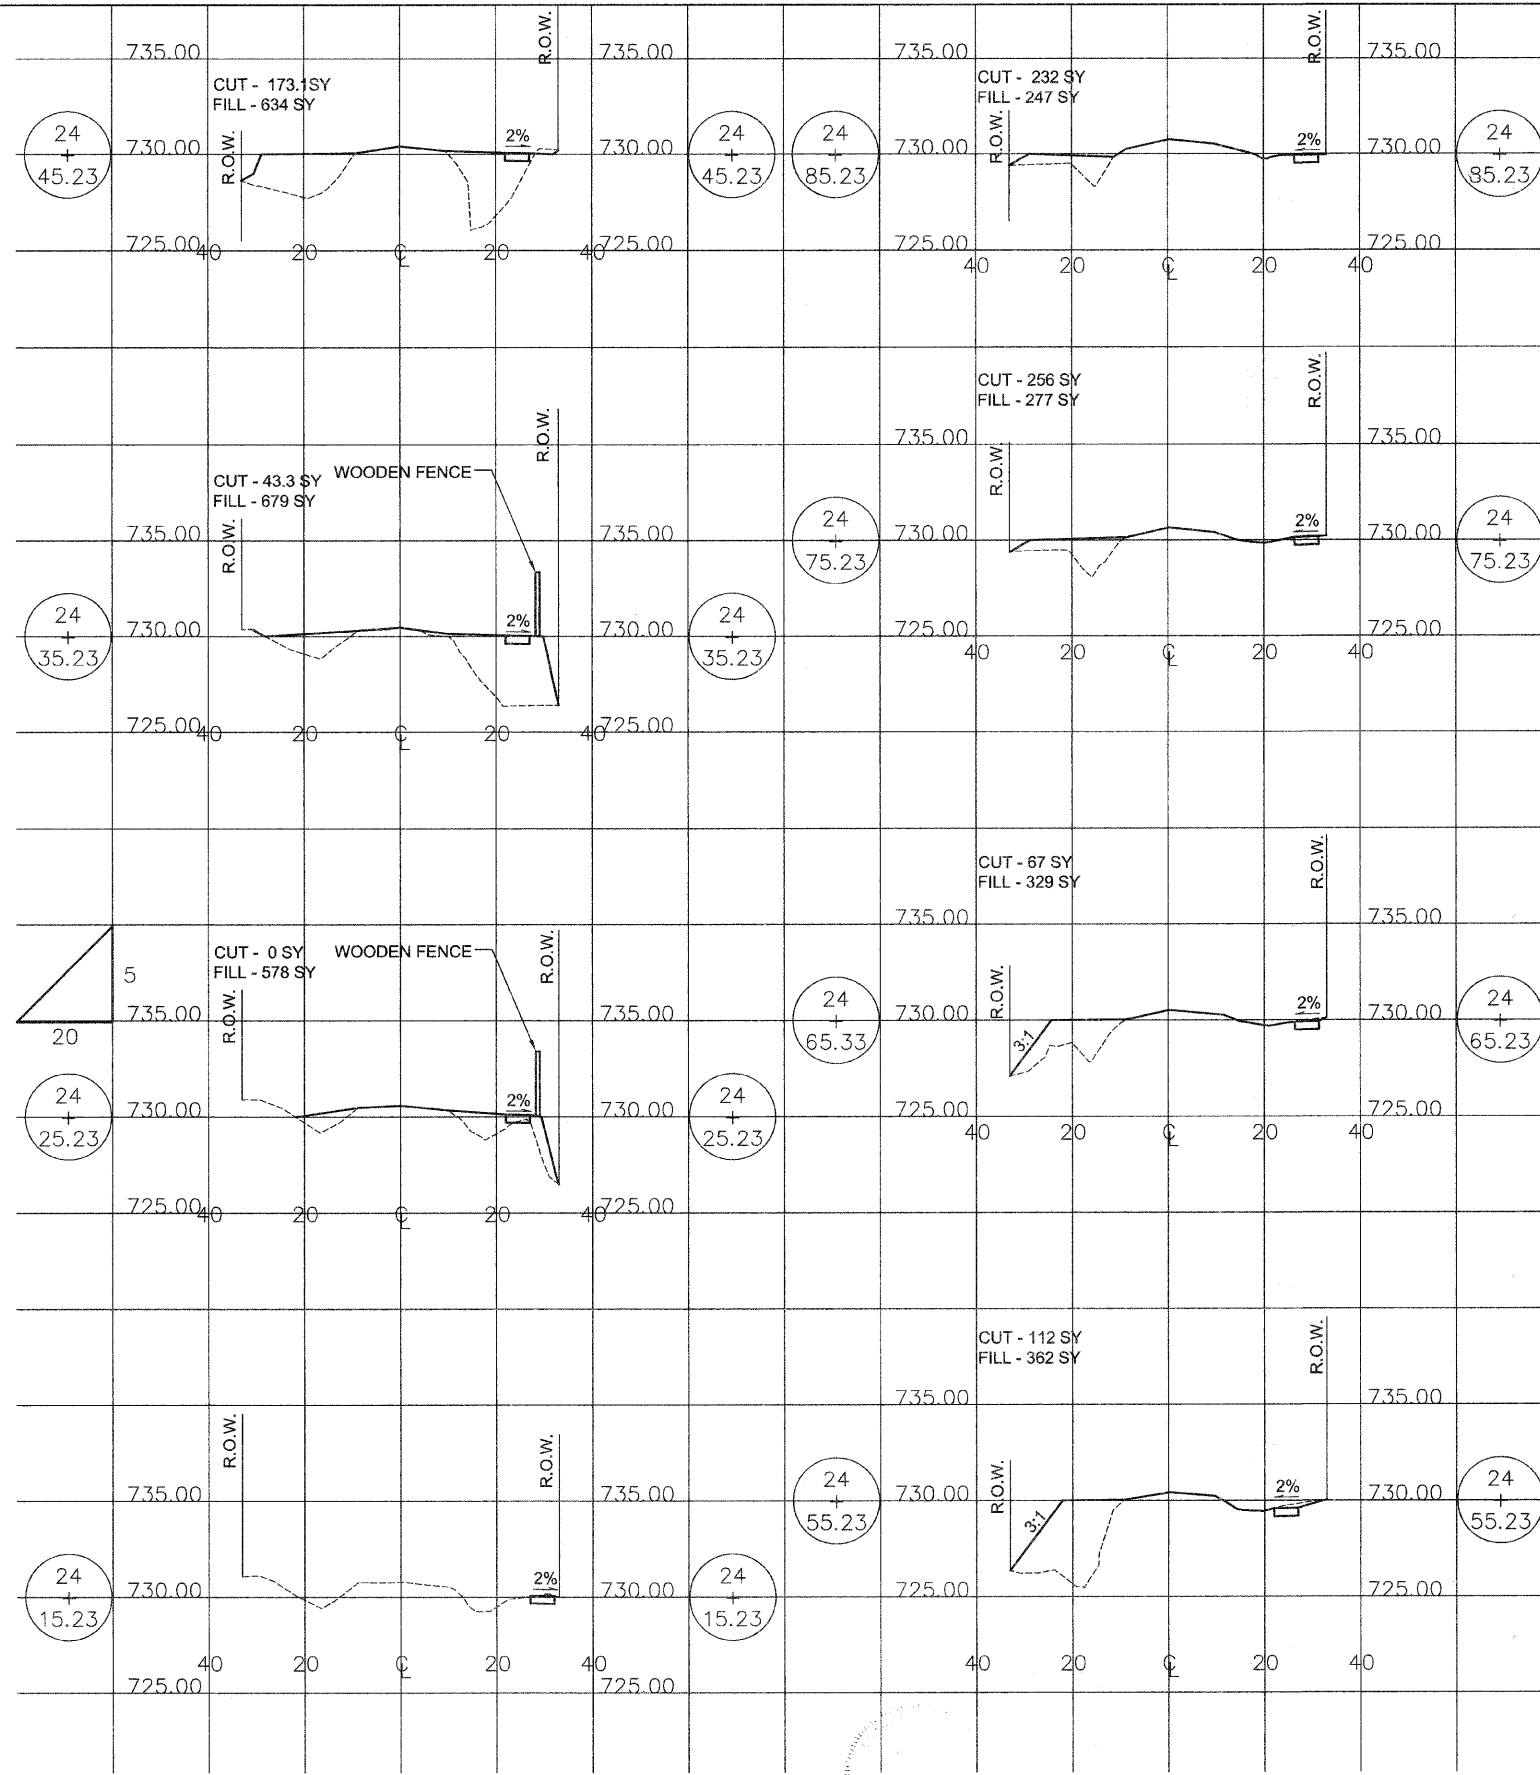

60th STREET CROSS SECTION

FILE NAME =	USER NAME =	DESIGNED -- MB	REVISED --
		DRAWN -- MB	REVISED --
		CHECKED -- A.J.R.	REVISED --
		DATE -- 10/29/2008	REVISED --

**STATE OF ILLINOIS
DEPARTMENT OF TRANSPORTATION**

SCALE:

F.A.U. RTE.	SECTION	COUNTY	TOTAL SHEETS	SHEET NO.
-	08-00098-00-SW	DUPAGE	22	22
SIDEWALK PROJECT			CONTRACT NO. 63132	
FED. ROAD DIST. NO. 1 ILLINOIS FED. AID PROJECT				