


**REMOVAL PLAN**

- LEGEND**
- PAVEMENT REMOVAL
  - DRIVEWAY PAVEMENT REMOVAL
  - STRUCTURE REMOVAL
  - REMOVE
  - TREE REMOVAL, OF DIA SHOWN
  - SOIL BORING LOCATION

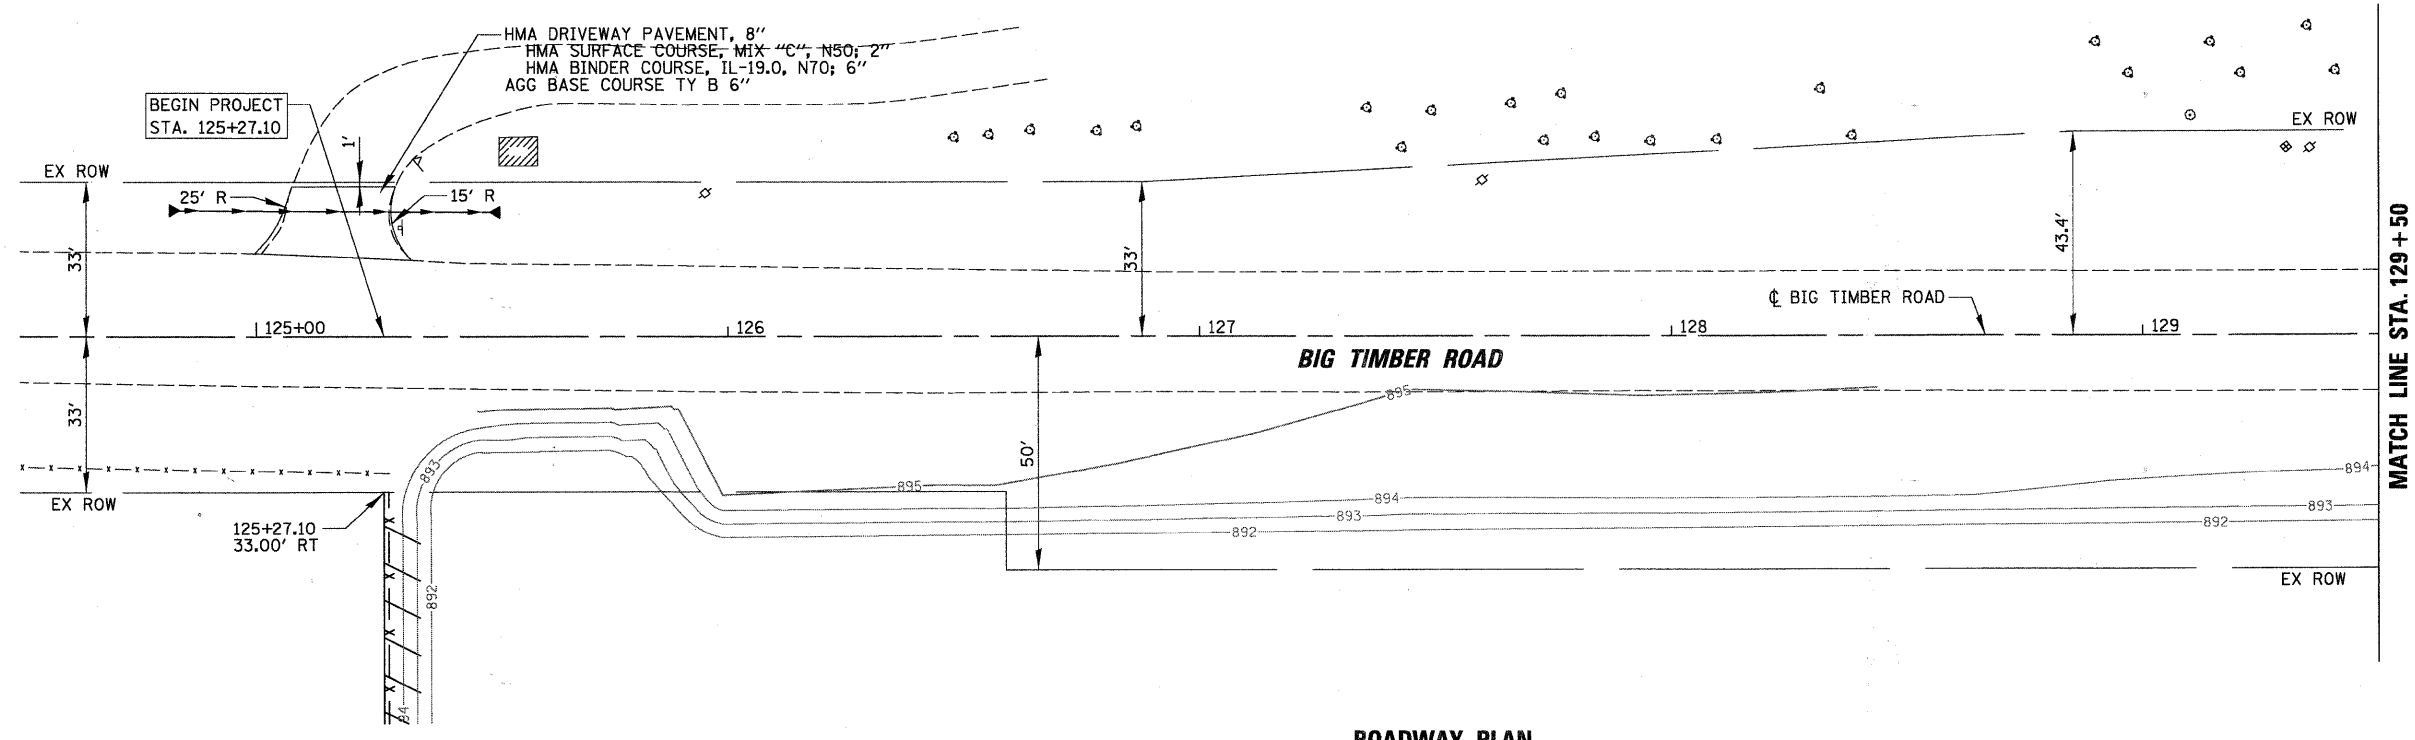

**ROADWAY PLAN**

- LEGEND**
- EXISTING ROW
  - PROPOSED ROW
  - GRADING LIMIT
  - PERMANENT EASEMENT
  - PROPOSED CONTOURS

**CHRISTOPHER B. BURKE ENGINEERING, LTD.**  
 9875 W. Higgins Road, Suite 600  
 Rosemont, Illinois 60018  
 (847) 823-0500



FILE NAME =	USER NAME = BLUKE	DESIGNED - BLL	REVISED -
N:\kanecounty\04198\Civil\2\PLN\04198_2-01.SHT		DRAWN - PMM	REVISED -
PLOT SCALE = 20'		CHECKED - JGS	REVISED -
PLOT DATE = 2/7/2011		DATE - 02/07/2011	REVISED -

**STATE OF ILLINOIS**  
**DEPARTMENT OF TRANSPORTATION**

<b>FAS 0130 - BIG TIMBER ROAD</b>			
<b>EXISTING AND PROPOSED CONDITIONS</b>			
SCALE: 1"=20'	SHEET NO. OF SHEETS	STA. 124+50 TO STA. 129+50	

F.A.S. RTE.	SECTION	COUNTY	TOTAL SHEETS	SHEET NO.
0130	01-00266-00-BR	KANE	70	15
CONTRACT NO. 63196				
FED. ROAD DIST. NO. 1   ILLINOIS FED. AID PROJECT BRM-8003(043)				