


- LEGEND**
- PAVEMENT REMOVAL
 - DRIVEWAY PAVEMENT REMOVAL
 - STRUCTURE REMOVAL
 - REMOVE
 - TREE REMOVAL, OF DIA SHOWN
 - SOIL BORING LOCATION

REMOVAL PLAN

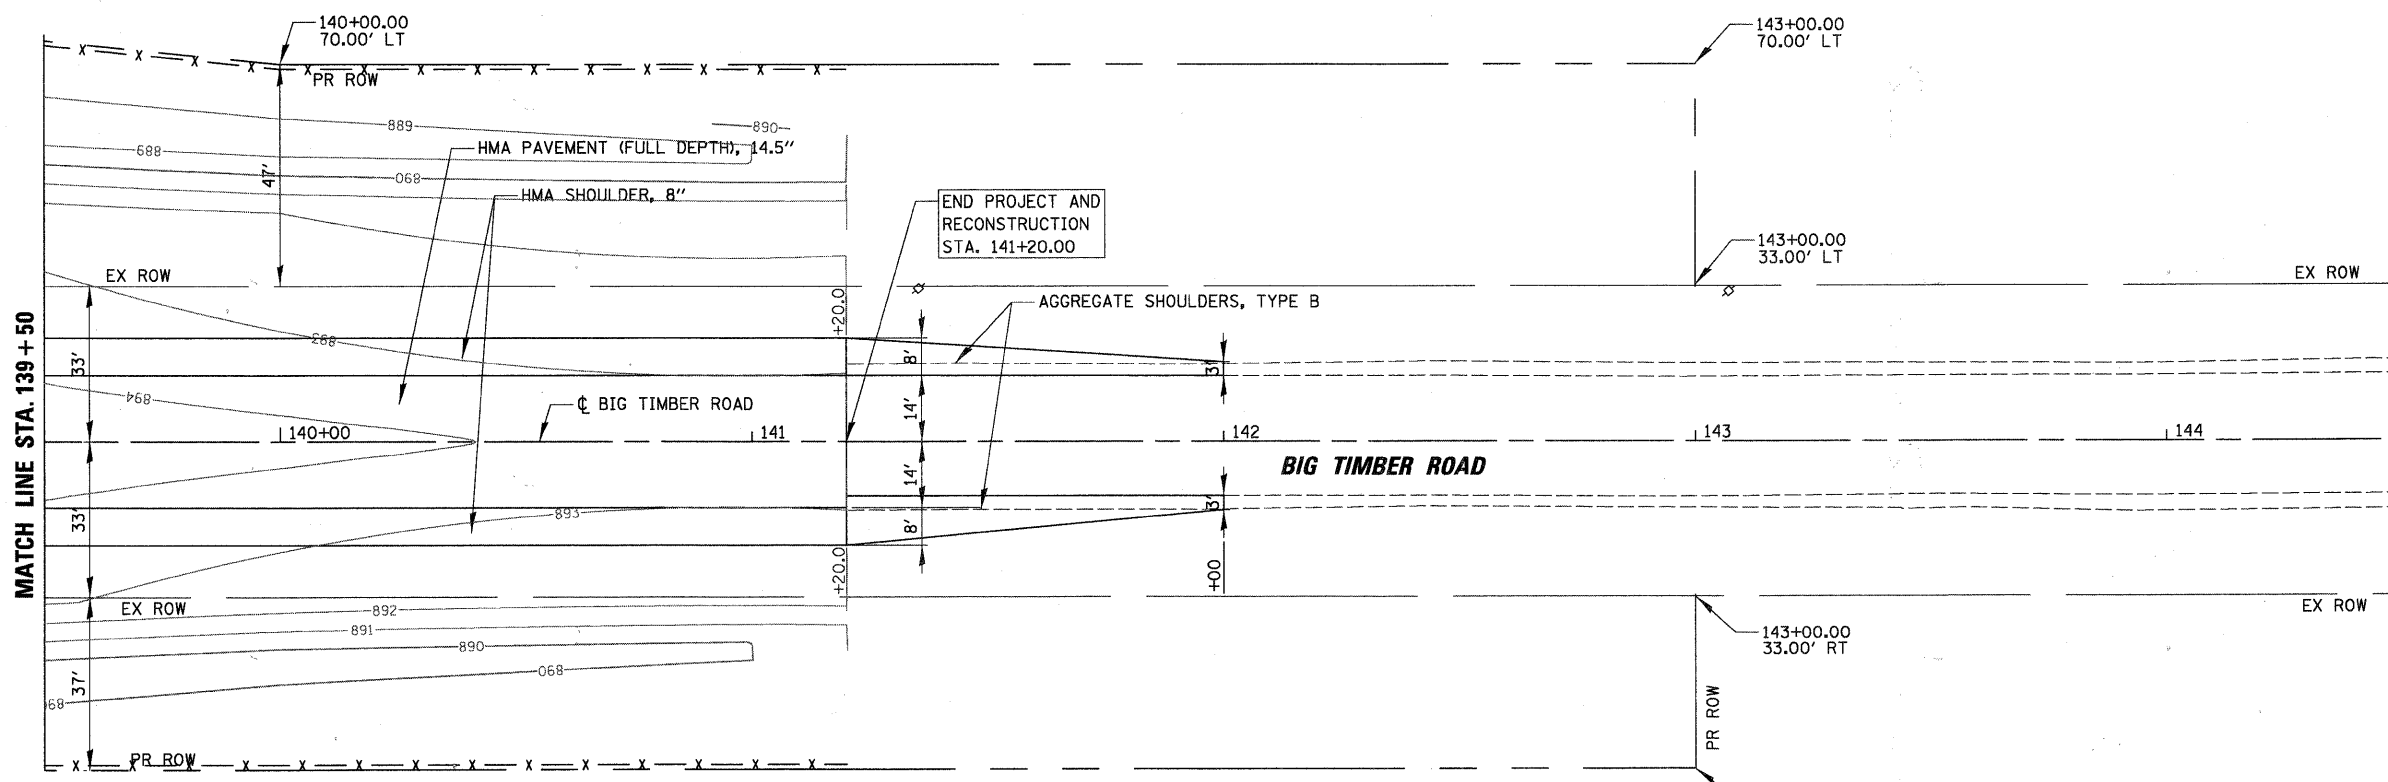

- LEGEND**
- EXISTING ROW
 - PROPOSED ROW
 - GRADING LIMIT
 - PERMANENT EASEMENT
 - PROPOSED CONTOURS

ROADWAY PLAN

CHRISTOPHER B. BURKE ENGINEERING, LTD.
 9575 W. Higgins Road, Suite 600
 Rosemont, Illinois 60018
 (847) 823-0500



FILE NAME = N:\kanecounty\04198\Cv\1.2\PLN04198.2-04.SHT	USER NAME = BLUKE	DESIGNED - BLL	REVISED -
PLOT SCALE = 20'		DRAWN - PMM	REVISED -
PLOT DATE = 2/7/2011		CHECKED - JGS	REVISED -
		DATE - 02/07/2011	REVISED -

STATE OF ILLINOIS
DEPARTMENT OF TRANSPORTATION

FAS 0130 - BIG TIMBER ROAD
EXISTING AND PROPOSED CONDITIONS

SCALE: 1"=20' SHEET NO. OF SHEETS STA. 139+50 TO STA. 144+50

F.A.S. RTE.	SECTION	COUNTY	TOTAL SHEETS	SHEET NO.
0130	01-00266-00-BR	KANE	70	18
CONTRACT NO. 63196				
FED. ROAD DIST. NO. 1 ILLINOIS FED. AID PROJECT BRM-8003(043)				