



PLAN	SURVEYED	BY	DATE
	PLOTTED		
	GRADES CHECKED		
	RT. OF WAY CHECKED		
	STRUCTURE NOTATIONS CHECKED		
	NO.		
	CADD FILE NAME		

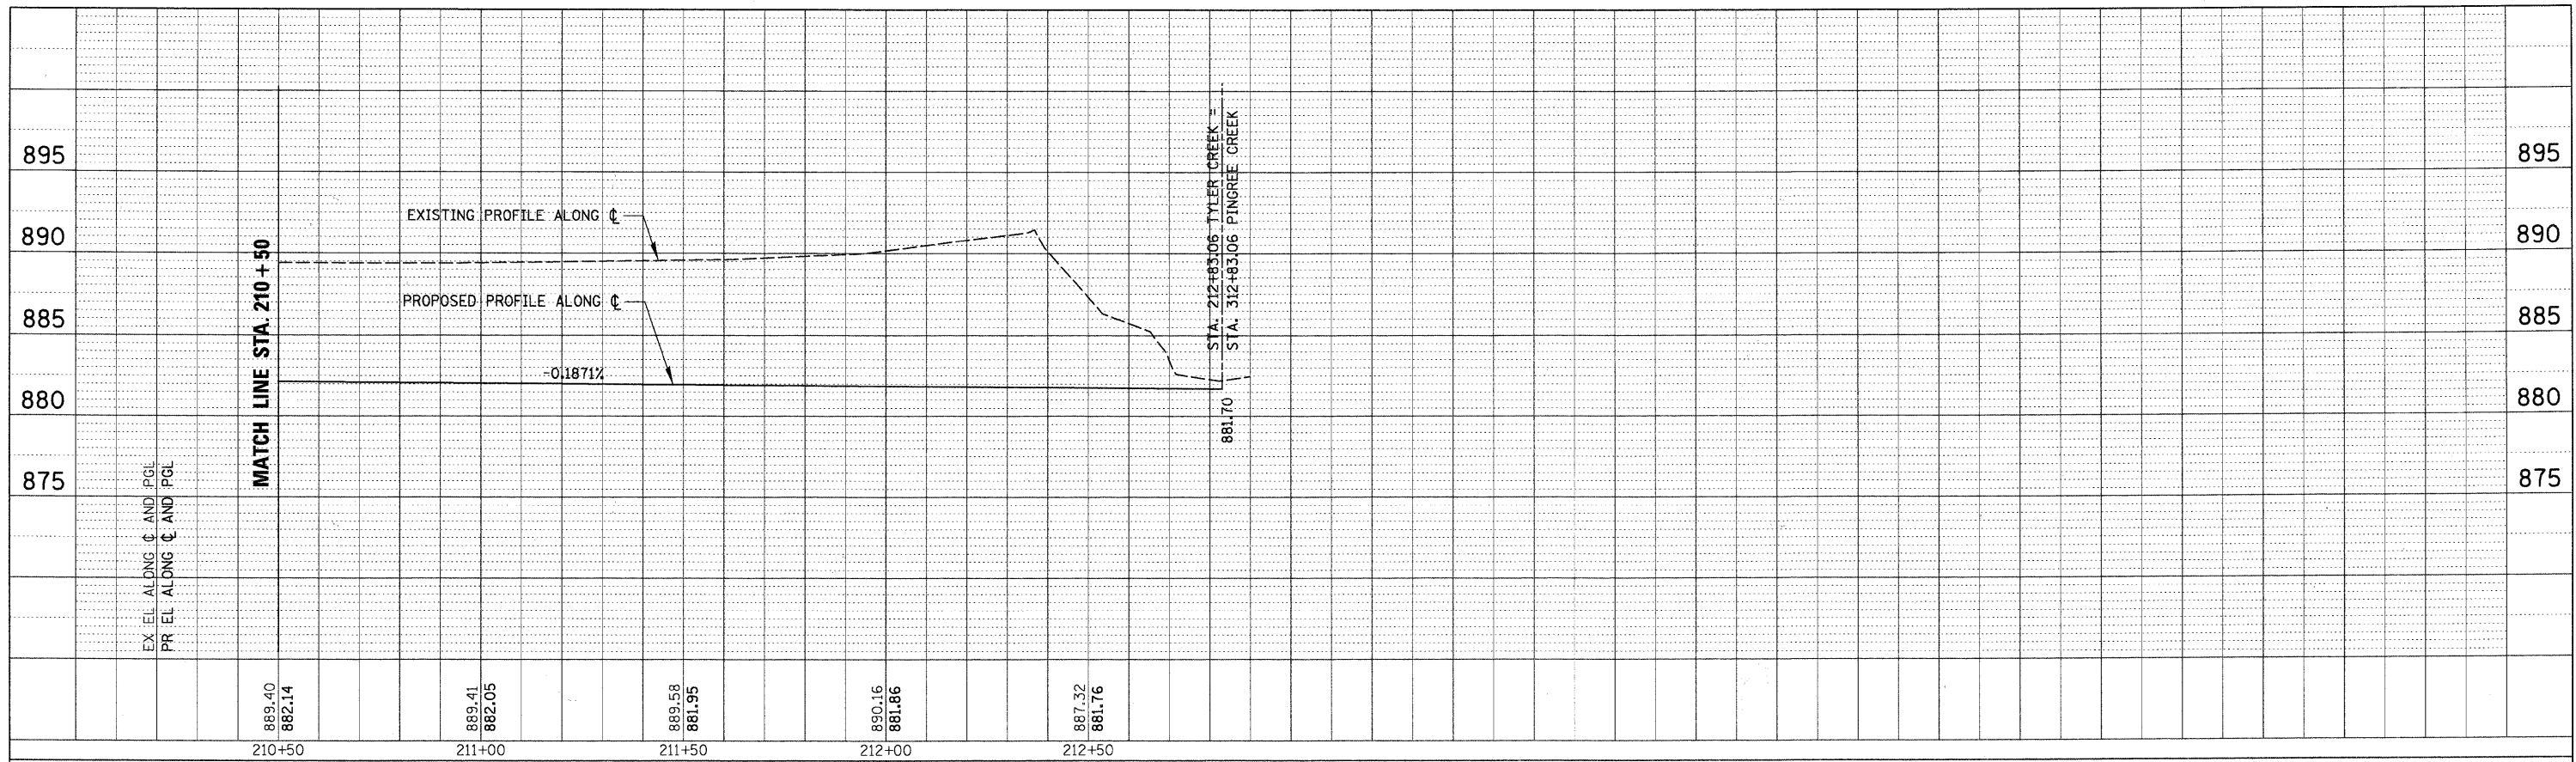

**TYLER CREEK PROFILE**

**PINGREE CREEK PROFILE**

PROFILE	SURVEYED	BY	DATE
	PLOTTED		
	GRADES CHECKED		
	RT. OF WAY CHECKED		
	STRUCTURE NOTATIONS CHECKED		
	NO.		
	CADD FILE NAME		

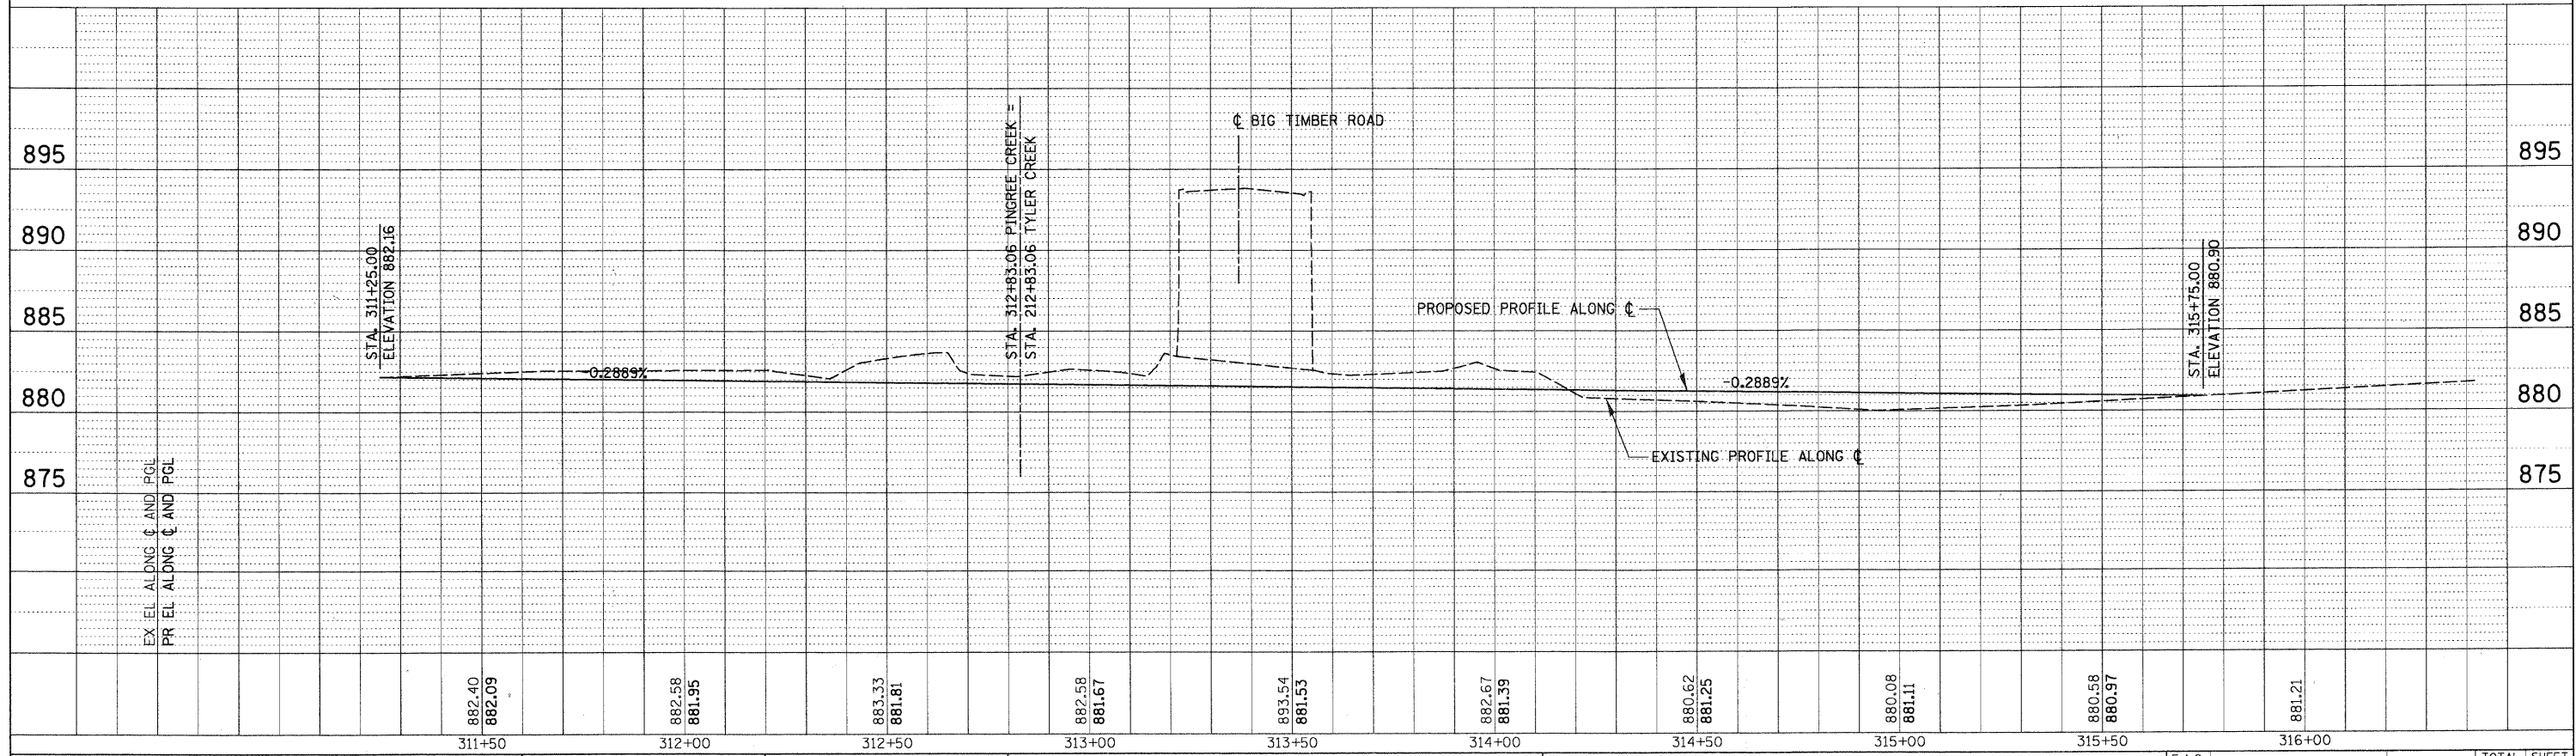

EX. EL. ALONG C. AND PGL			
PR. EL. ALONG C. AND PGL			

882.40	882.09	882.58	881.95	883.33	881.81	882.58	881.67	893.54	881.53	882.67	881.39	880.62	881.25	880.08	881.11	880.58	880.97	881.21
311+50		312+00		312+50		313+00		313+50		314+00		314+50		315+00		315+50		316+00

FILE NAME =	USER NAME = BLLIKE	DESIGNED - RCB	REVISED -	<b>STATE OF ILLINOIS DEPARTMENT OF TRANSPORTATION</b>	<b>FAS 0130 - BIG TIMBER ROAD TYLER AND PINGREE CREEK PROFILE</b>			F.A.S. RTE. 0130	SECTION 01-00266-00-BR	COUNTY KANE	TOTAL SHEETS 70	SHEET NO. 26
N:\kane\county\04198\Civil\2\SPRF04198_2-02.SHT	PLOT SCALE = 20'	DRAWN - PMM	REVISED -		SCALE: 1"=20'	SHEET NO. OF SHEETS	STA. 210+50 TO STA. 316+00	CONTRACT NO.				
	PLOT DATE = 2/7/2011	CHECKED - JGS	REVISED -		FED. ROAD DIST. NO. 1 [ILLINOIS] FED. AID PROJECT BRM-80031043							
		DATE -	REVISED -									

**CHRISTOPHER B. BURKE ENGINEERING, LTD.**  
9575 W. Higgins Road, Suite 600  
Rosemont, Illinois 60018  
(647) 823-0890

