



DATE	
BY	
REVISIONS	
PLANNED	
NOTED	
CHECKED	
NO.	
FILE NAME	

DATE	
BY	
REVISIONS	
PLANNED	
NOTED	
CHECKED	
NO.	
FILE NAME	

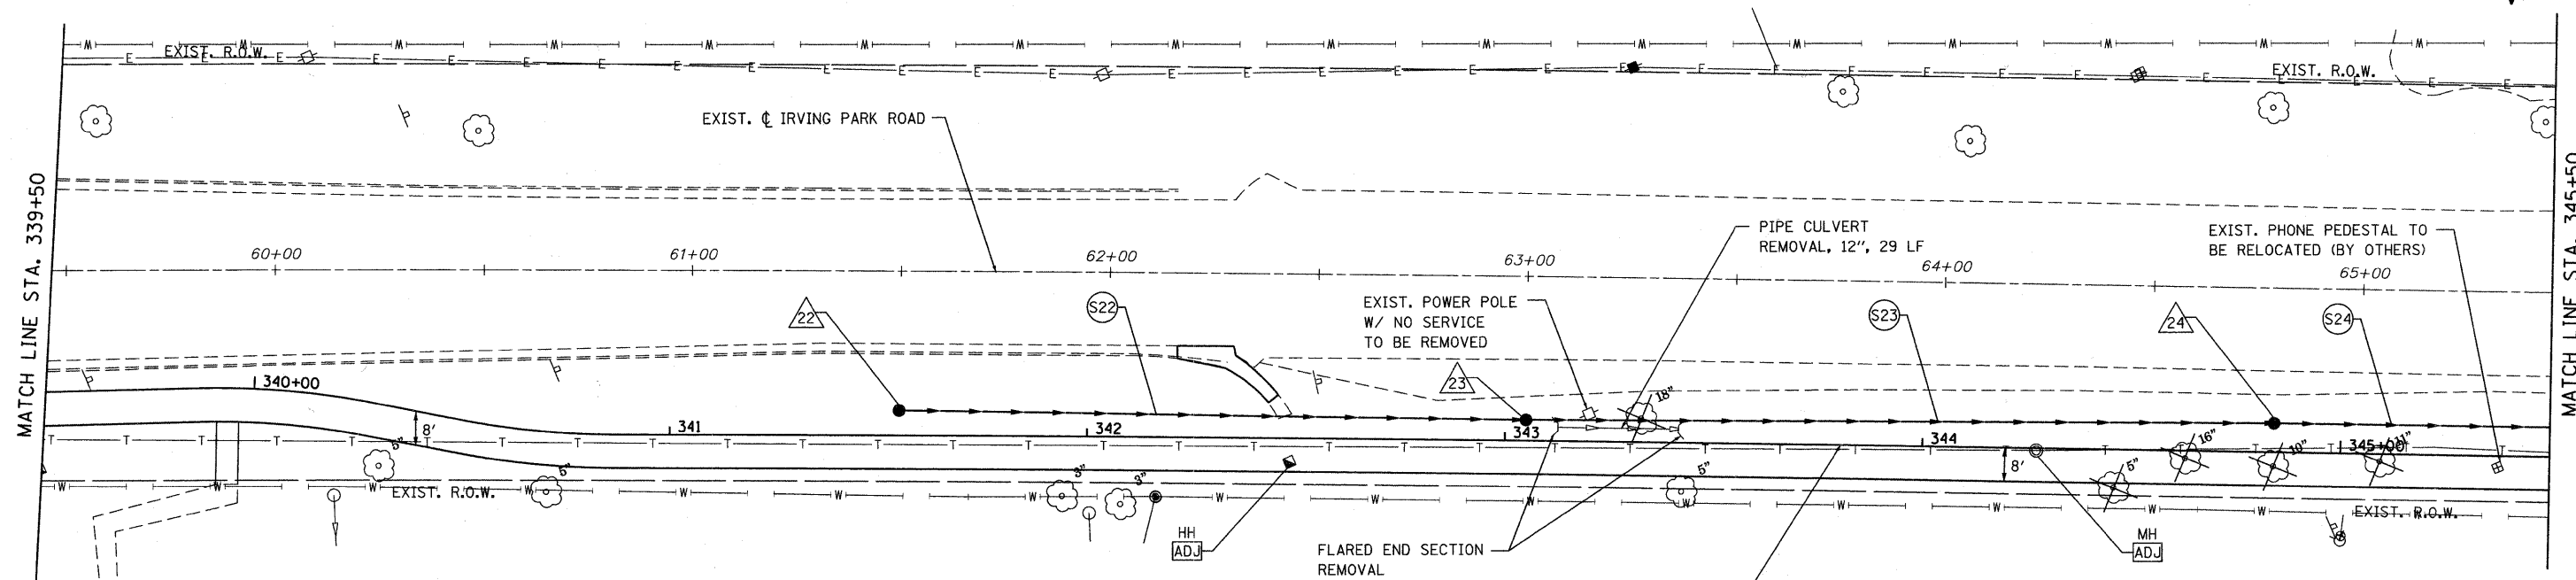

- △ 22 PR. CB TYPE C, GRATE T8
STA. 341+55.00, 6.00 LT
RIM=803.91
12" INV=801.50 (E)
- △ 23 PR. CB TYPE A, 4'Ø, GRATE T8
STA. 343+05.00, 5.00 LT
RIM=804.21
12" INV=799.76 (E, W)
- △ 24 PR. CB TYPE A, 4'Ø, GRATE T8
STA. 344+84.00, 7.00 LT
RIM=801.73
12" INV=797.97 (W)
15" INV=797.97 (E)
- S22 150 LF - 12"Ø RCP @ 1.16%
T.B.F. = 0.0 CU. YD.
- S23 179 LF - 12"Ø RCP @ 1.00%
T.B.F. = 0.0 CU. YD.
- S24 200 LF - 15"Ø RCP @ 1.00%
T.B.F. = 0.0 CU. YD.
- △ (with circle) PROPOSED STORM STRUCTURE
- (with circle) PROPOSED STORM SEWER
- ADJ STRUCTURE TO BE ADJUSTED
- Ⓐ VALVE VAULT TO BE ADJUSTED
- Ⓡ STRUCTURE TO BE REMOVED

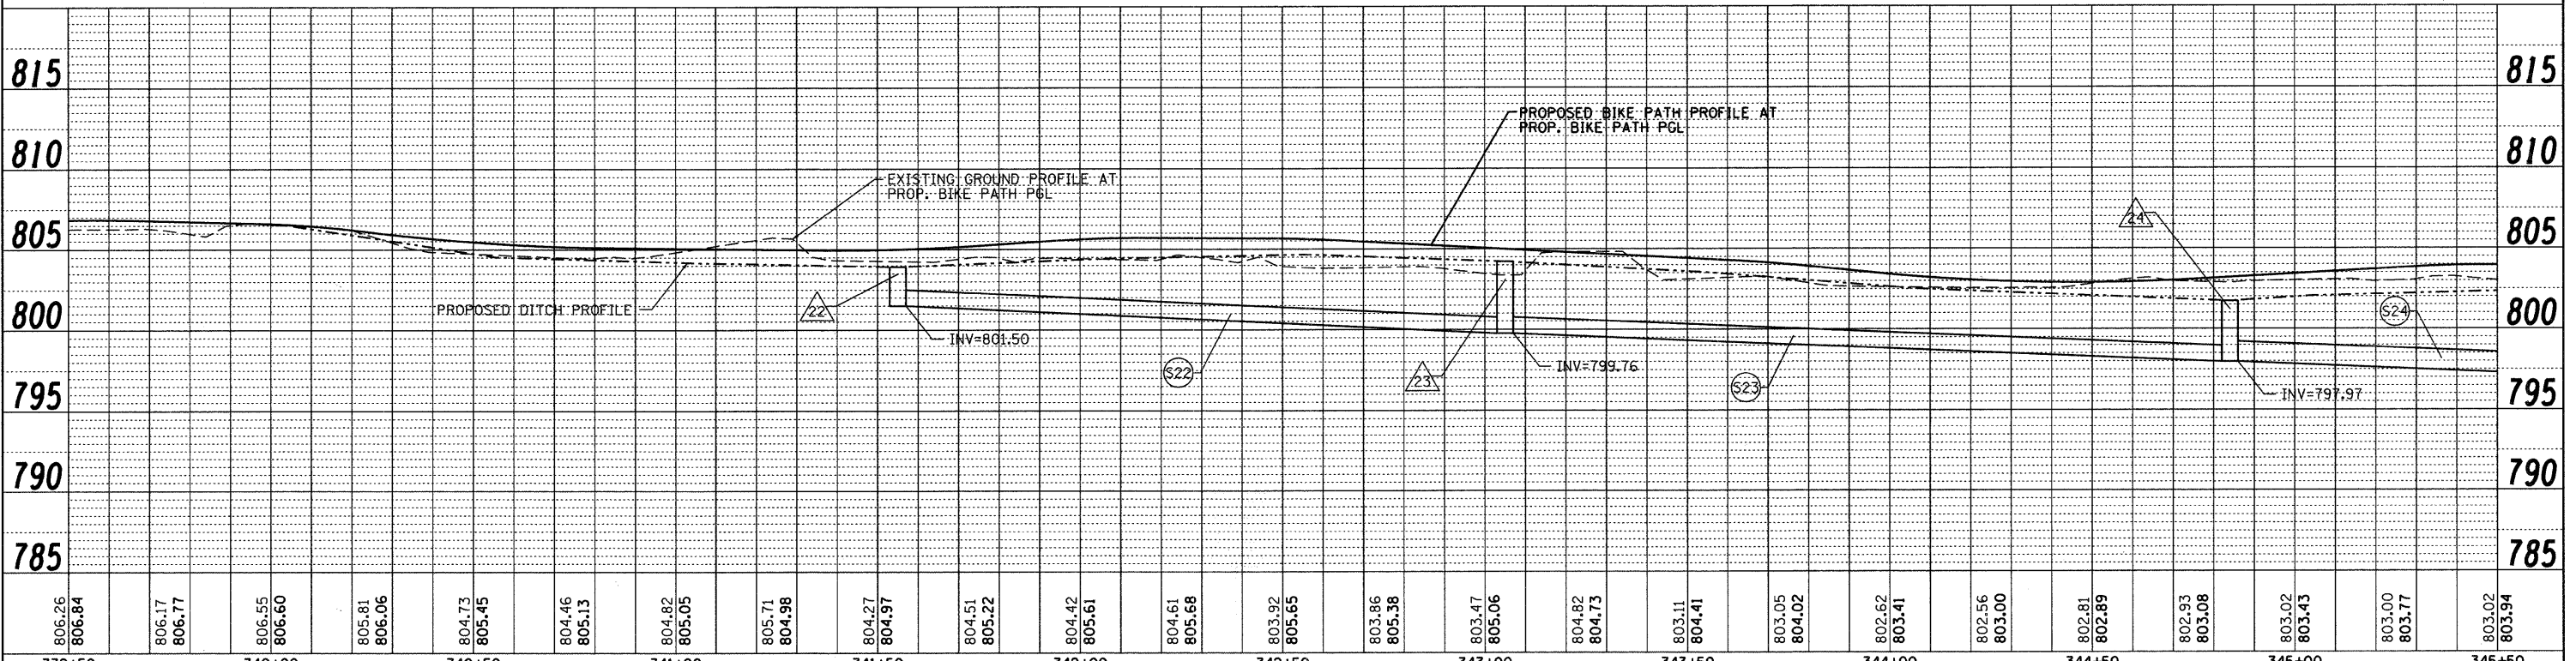

806.26 806.84	806.17 806.77	806.55 806.60	805.81 806.06	804.73 805.45	804.46 805.13	804.82 805.05	805.71 804.98	804.27 804.97	804.51 805.22	804.42 805.61	804.61 805.68	803.92 805.65	803.86 805.38	803.47 805.06	804.82 804.73	803.11 804.41	803.05 804.02	802.62 803.41	802.56 803.00	802.81 802.89	802.93 803.08	803.02 803.43	803.00 803.77	803.02 803.94
339+50	340+00	340+50	341+00	341+50	342+00	342+50	343+00	343+50	344+00	344+50	345+00	345+50												

FILE NAME = ...ND163365-shd-drain8.dgn

USER NAME = gellwanger
DESIGNED - LP
DRAWN - LP
CHECKED - JP
DATE - 10/26/2010

REVISED -
REVISED -
REVISED -
REVISED -

**STATE OF ILLINOIS
DEPARTMENT OF TRANSPORTATION**

**IRVING PARK ROAD BIKE PATH
DRAINAGE AND UTILITIES**

HORIZ. 1"=20'
SCALE: VERT. 1"=5' SHEET NO. 29 OF 70 SHEETS STA. 339+50 TO STA. 345+50

F.A. RTE.	SECTION	COUNTY	TOTAL SHEETS	SHEET NO.
	07-00091-00-BT	COOK	70	29
CONTRACT NO. 63355				
FED. ROAD DIST. NO. 1 ILLINOIS FED. AID PROJECT				