


FINAL SURVEY	SURVEYED	BY	DATE
NOTE BOOK	PROFITED		
NO.	TEMPLATE		
	AREAS		
	CHECKED		

ORIGINAL SURVEY	SURVEYED	BY	DATE
NOTE BOOK	PROFITED		
NO.	TEMPLATE		
	AREAS		
	CHECKED		

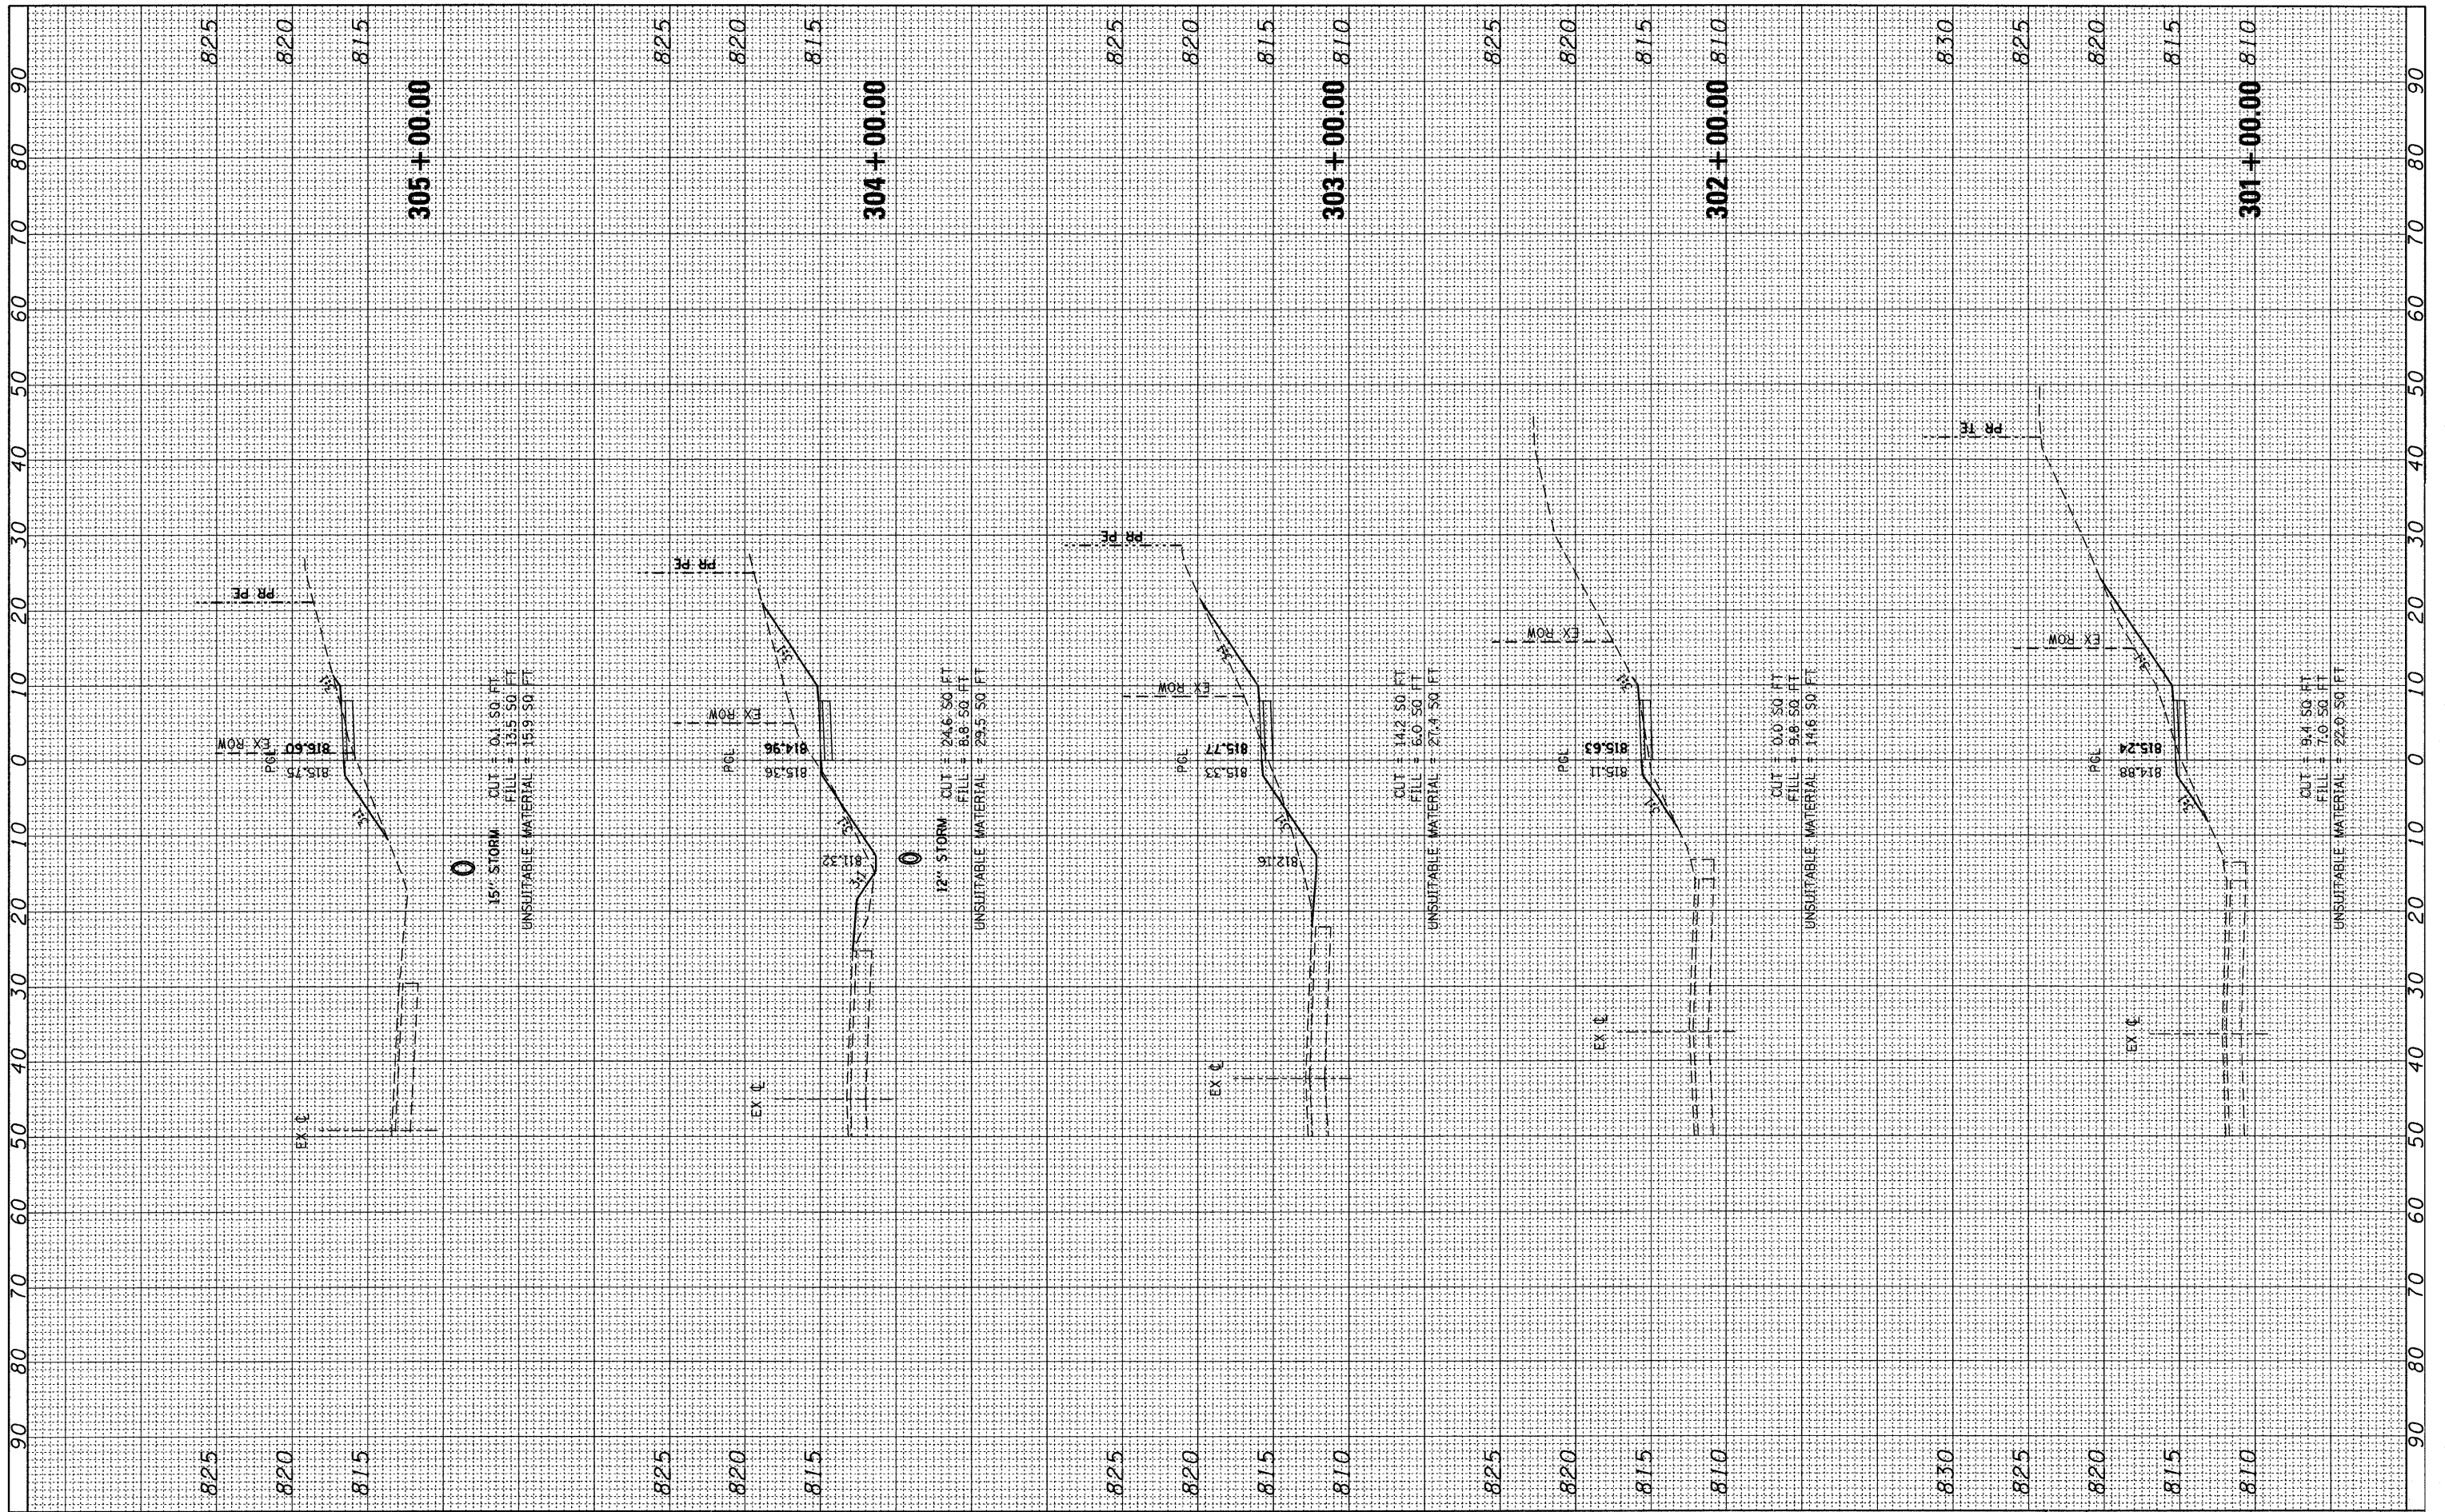

FILE NAME = ...\\D163355-sht-xso.dgn

USER NAME = gellwenger
 PLOT SCALE = 10.0000' / IN.
 PLOT DATE = 10/26/2010

DESIGNED - LP
 DRAWN - LP
 CHECKED - JP
 DATE - 10/26/2010

REVISED -
 REVISED -
 REVISED -
 REVISED -

STATE OF ILLINOIS
 DEPARTMENT OF TRANSPORTATION

IRVING PARK ROAD BIKE PATH
 CROSS SECTIONS

HORIZ. 1"=10'
 SCALE: VERT. 1"=5' SHEET NO. 60 OF 70 SHEETS STA. 301+00.00 TO STA. 305+00.00

F.A. RTE.	SECTION	COUNTY	TOTAL SHEETS	SHEET NO.
	07-00091-00-BT	COOK	70	60
CONTRACT NO. 63355				
FED. ROAD DIST. NO. 1 ILLINOIS FED. AID PROJECT				