


FINAL SURVEY	SURVEYED	BY	DATE
NOTE BOOK NO.	TEMPLATE AREAS CHECKED		

ORIGINAL SURVEY	SURVEYED	BY	DATE
NOTE BOOK NO.	TEMPLATE AREAS CHECKED		

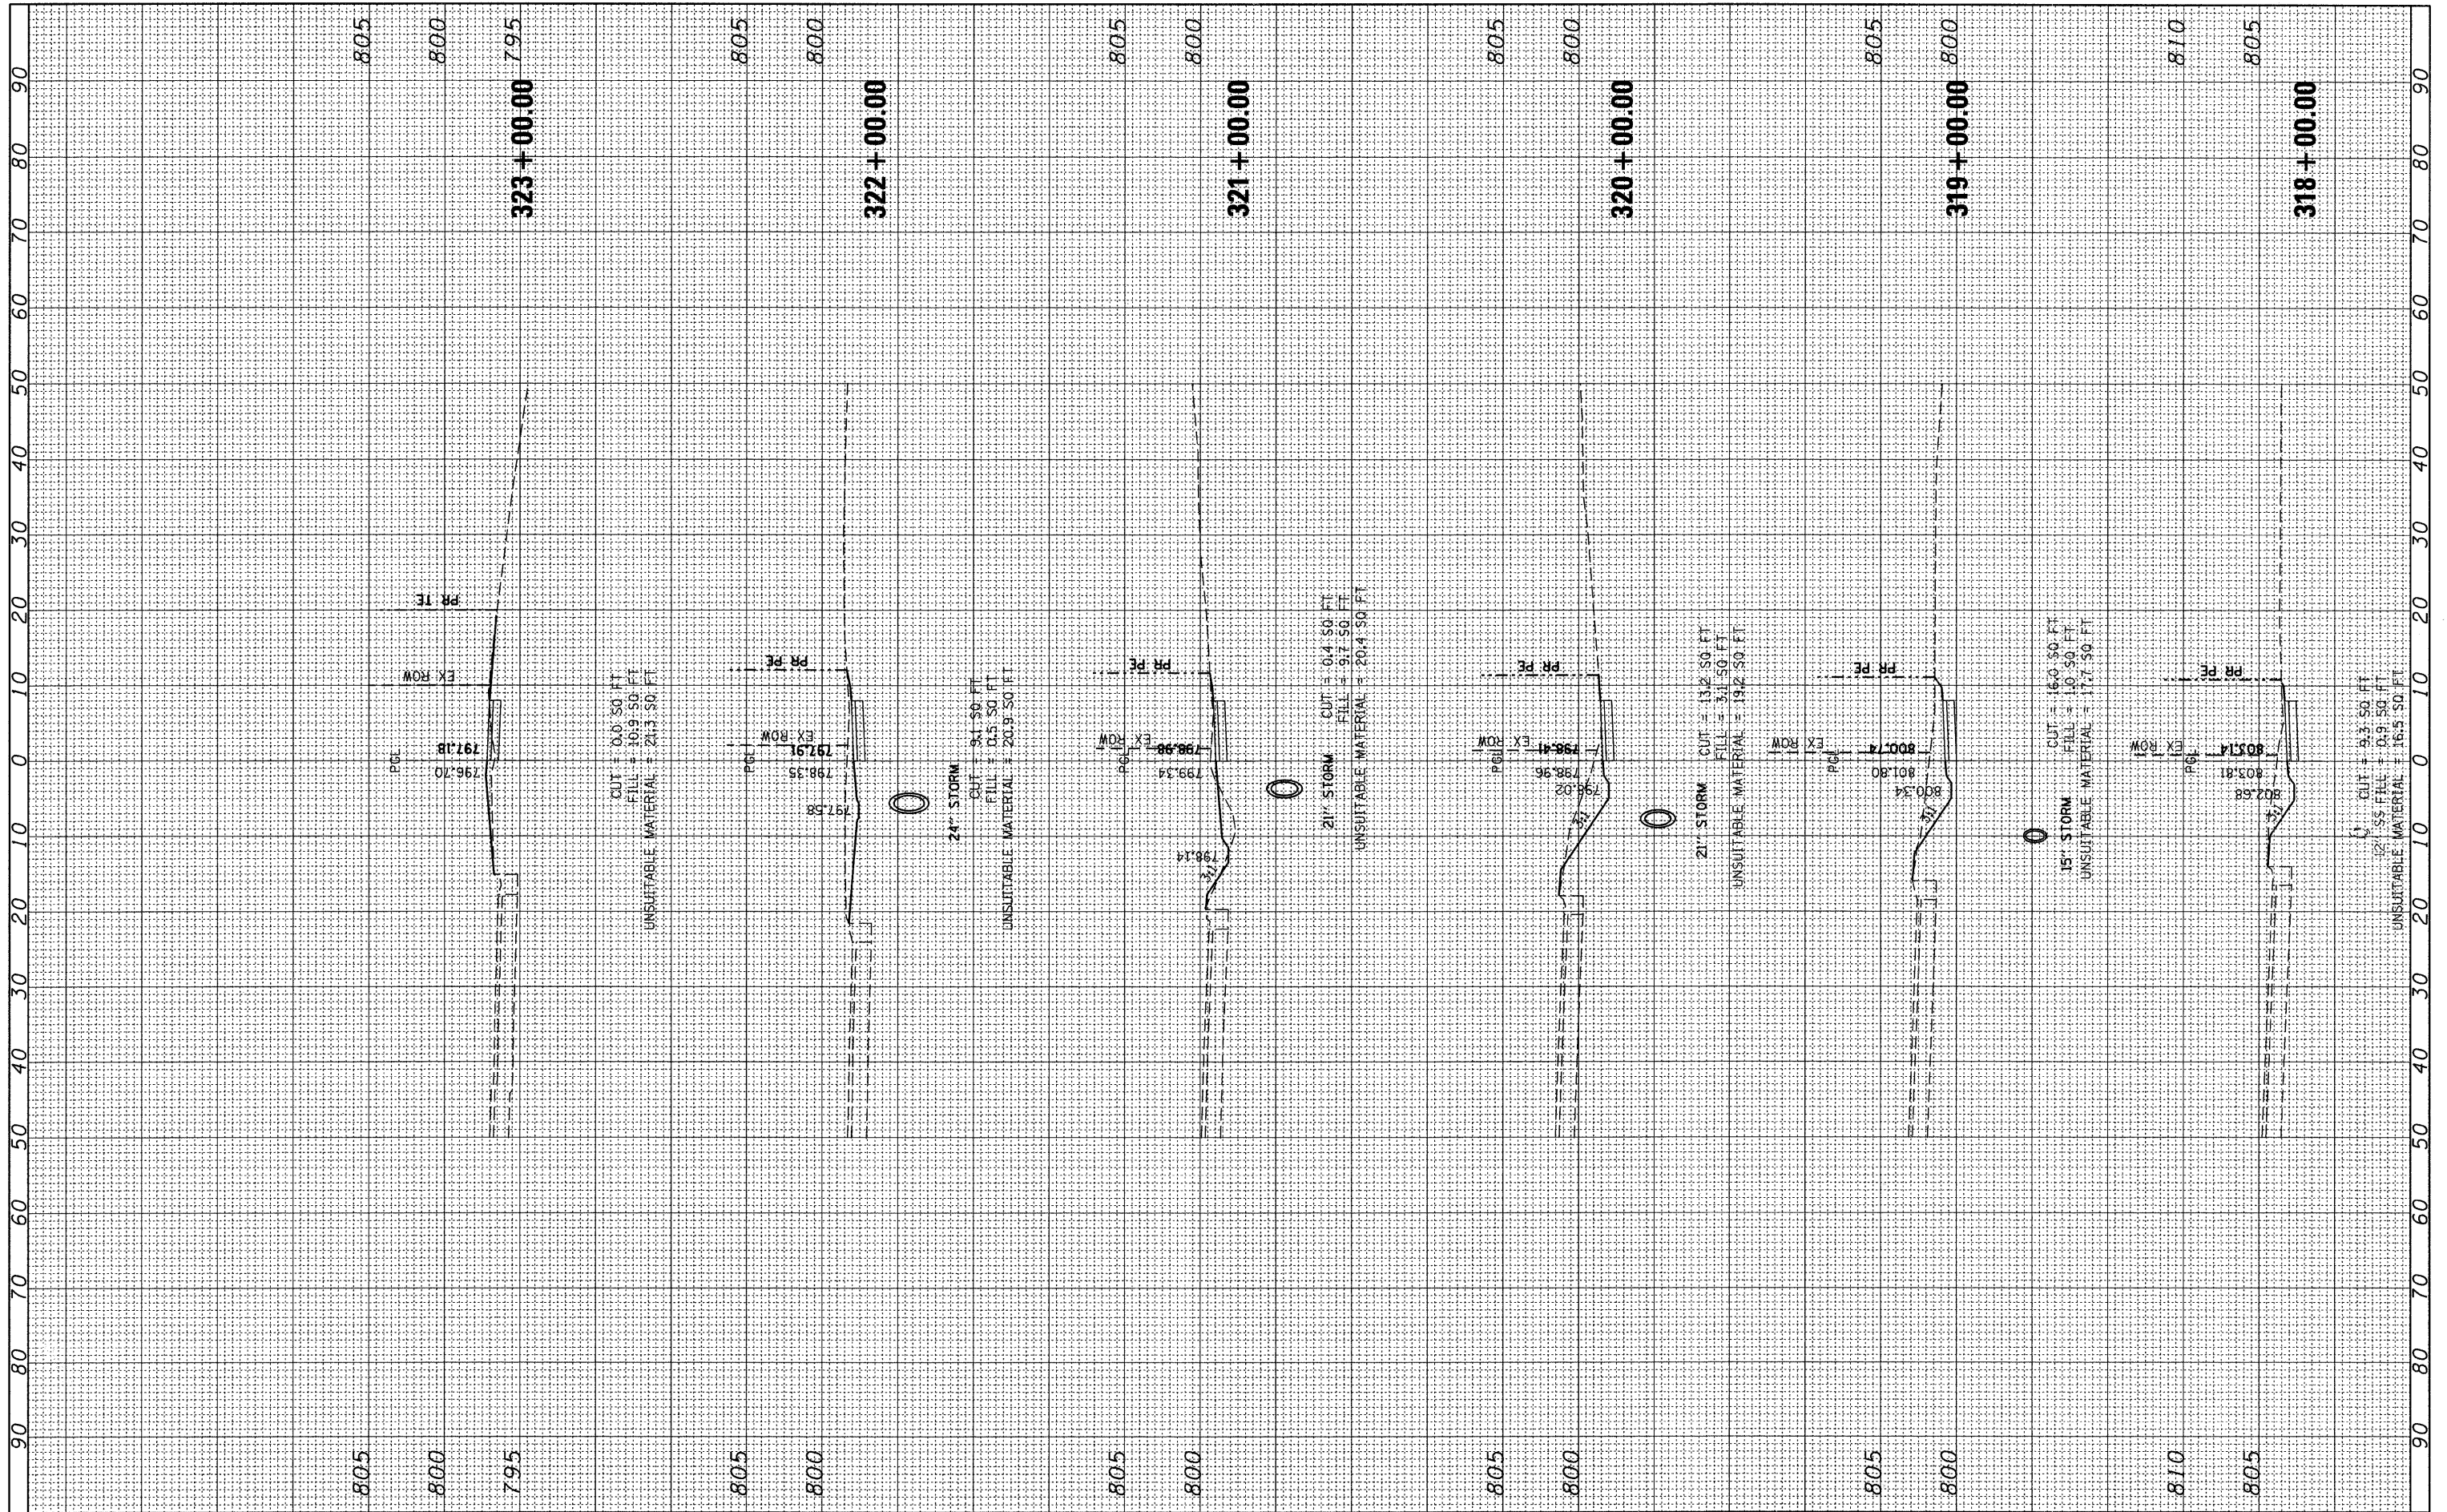

FILE NAME = ...\\D163355-sht-xsc.dgn

USER NAME = gellwanger
 PLOT SCALE = 1/8" = 10' / IN.
 PLOT DATE = 10/26/2010

DESIGNED - LP
 DRAWN - LP
 CHECKED - JP
 DATE - 10/26/2010

REVISED -
 REVISED -
 REVISED -
 REVISED -

**STATE OF ILLINOIS
 DEPARTMENT OF TRANSPORTATION**

**IRVING PARK ROAD BIKE PATH
 CROSS SECTIONS**

HORIZ. 1"=10'
 SCALE: VERT. 1"=5'

SHEET NO. 63 OF 70 SHEETS STA. 318+00.00 TO STA. 323+00.00

F.A. RTE.	SECTION	COUNTY	TOTAL SHEETS	SHEET NO.
	07-00091-00-BT	COOK	70	63
FED. ROAD DIST. NO. 1 ILLINOIS FED. AID PROJECT			CONTRACT NO. 63355	