


FINAL SURVEY	SURVEYED	BY	DATE
NOTE BOOK	TEMPLATE		
NO.	AREAS CHECKED		

ORIGINAL SURVEY	SURVEYED	BY	DATE
NOTE BOOK	TEMPLATE		
NO.	AREAS CHECKED		

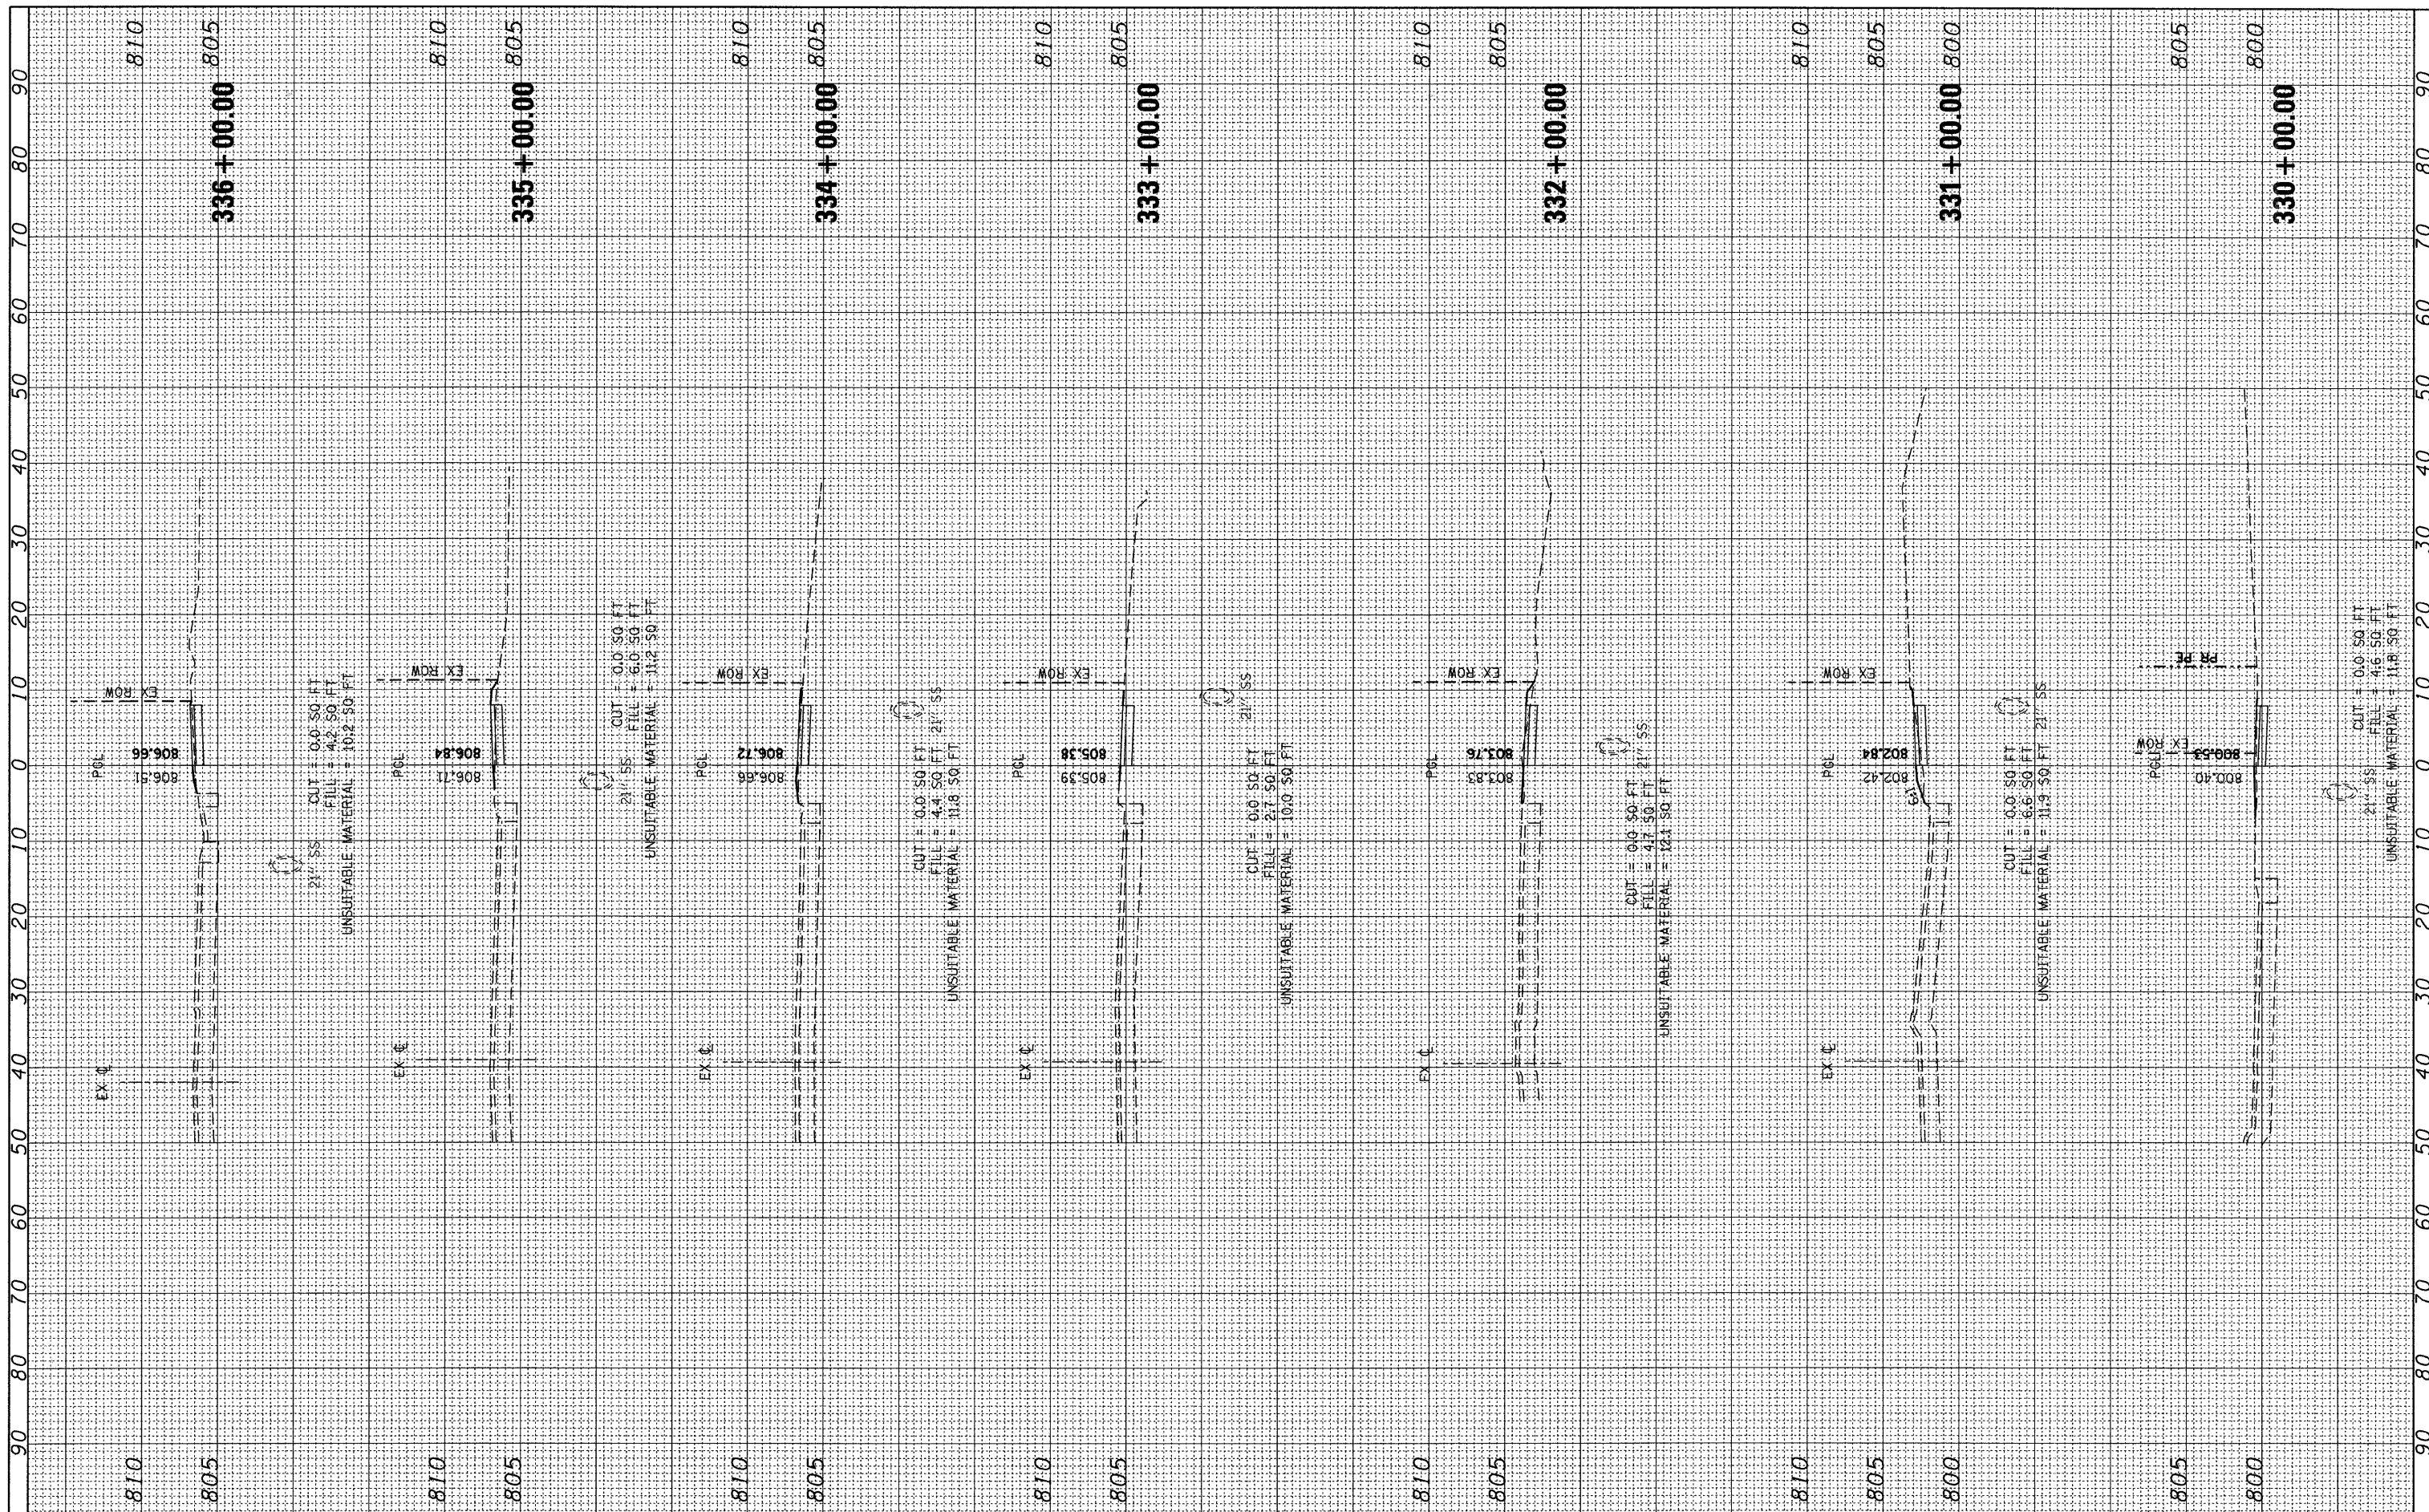

FILE NAME = ...\\163355-sht-xso.dgn	USER NAME = gellwanger	DESIGNED - LP	REVISED -	STATE OF ILLINOIS DEPARTMENT OF TRANSPORTATION IRVING PARK ROAD BIKE PATH CROSS SECTIONS HORIZ. 1"=10' SCALE: VERT. 1"=5' SHEET NO. 65 OF 70 SHEETS STA. 330+00.00 TO STA. 336+00.00	F.A. RTE.	SECTION	COUNTY	TOTAL SHEETS	SHEET NO.
PLOT SCALE = 18,000' / IN.	PLOT DATE = 10/26/2010	DRAWN - LP	REVISED -		07-00091-00-BT	COOK	70	65	
		CHECKED - JP	REVISED -		CONTRACT NO. 63355				
		DATE - 10/26/2010	REVISED -		FED. ROAD DIST. NO. 1 ILLINOIS FED. AID PROJECT				