


FINAL SURVEY	BY	DATE
SURVEY		
PLOTTED		
TEMPLATE		
AREAS		
CHECKED		
NO.		

ORIGINAL SURVEY	BY	DATE
SURVEY		
PLOTTED		
TEMPLATE		
AREAS		
CHECKED		
NO.		

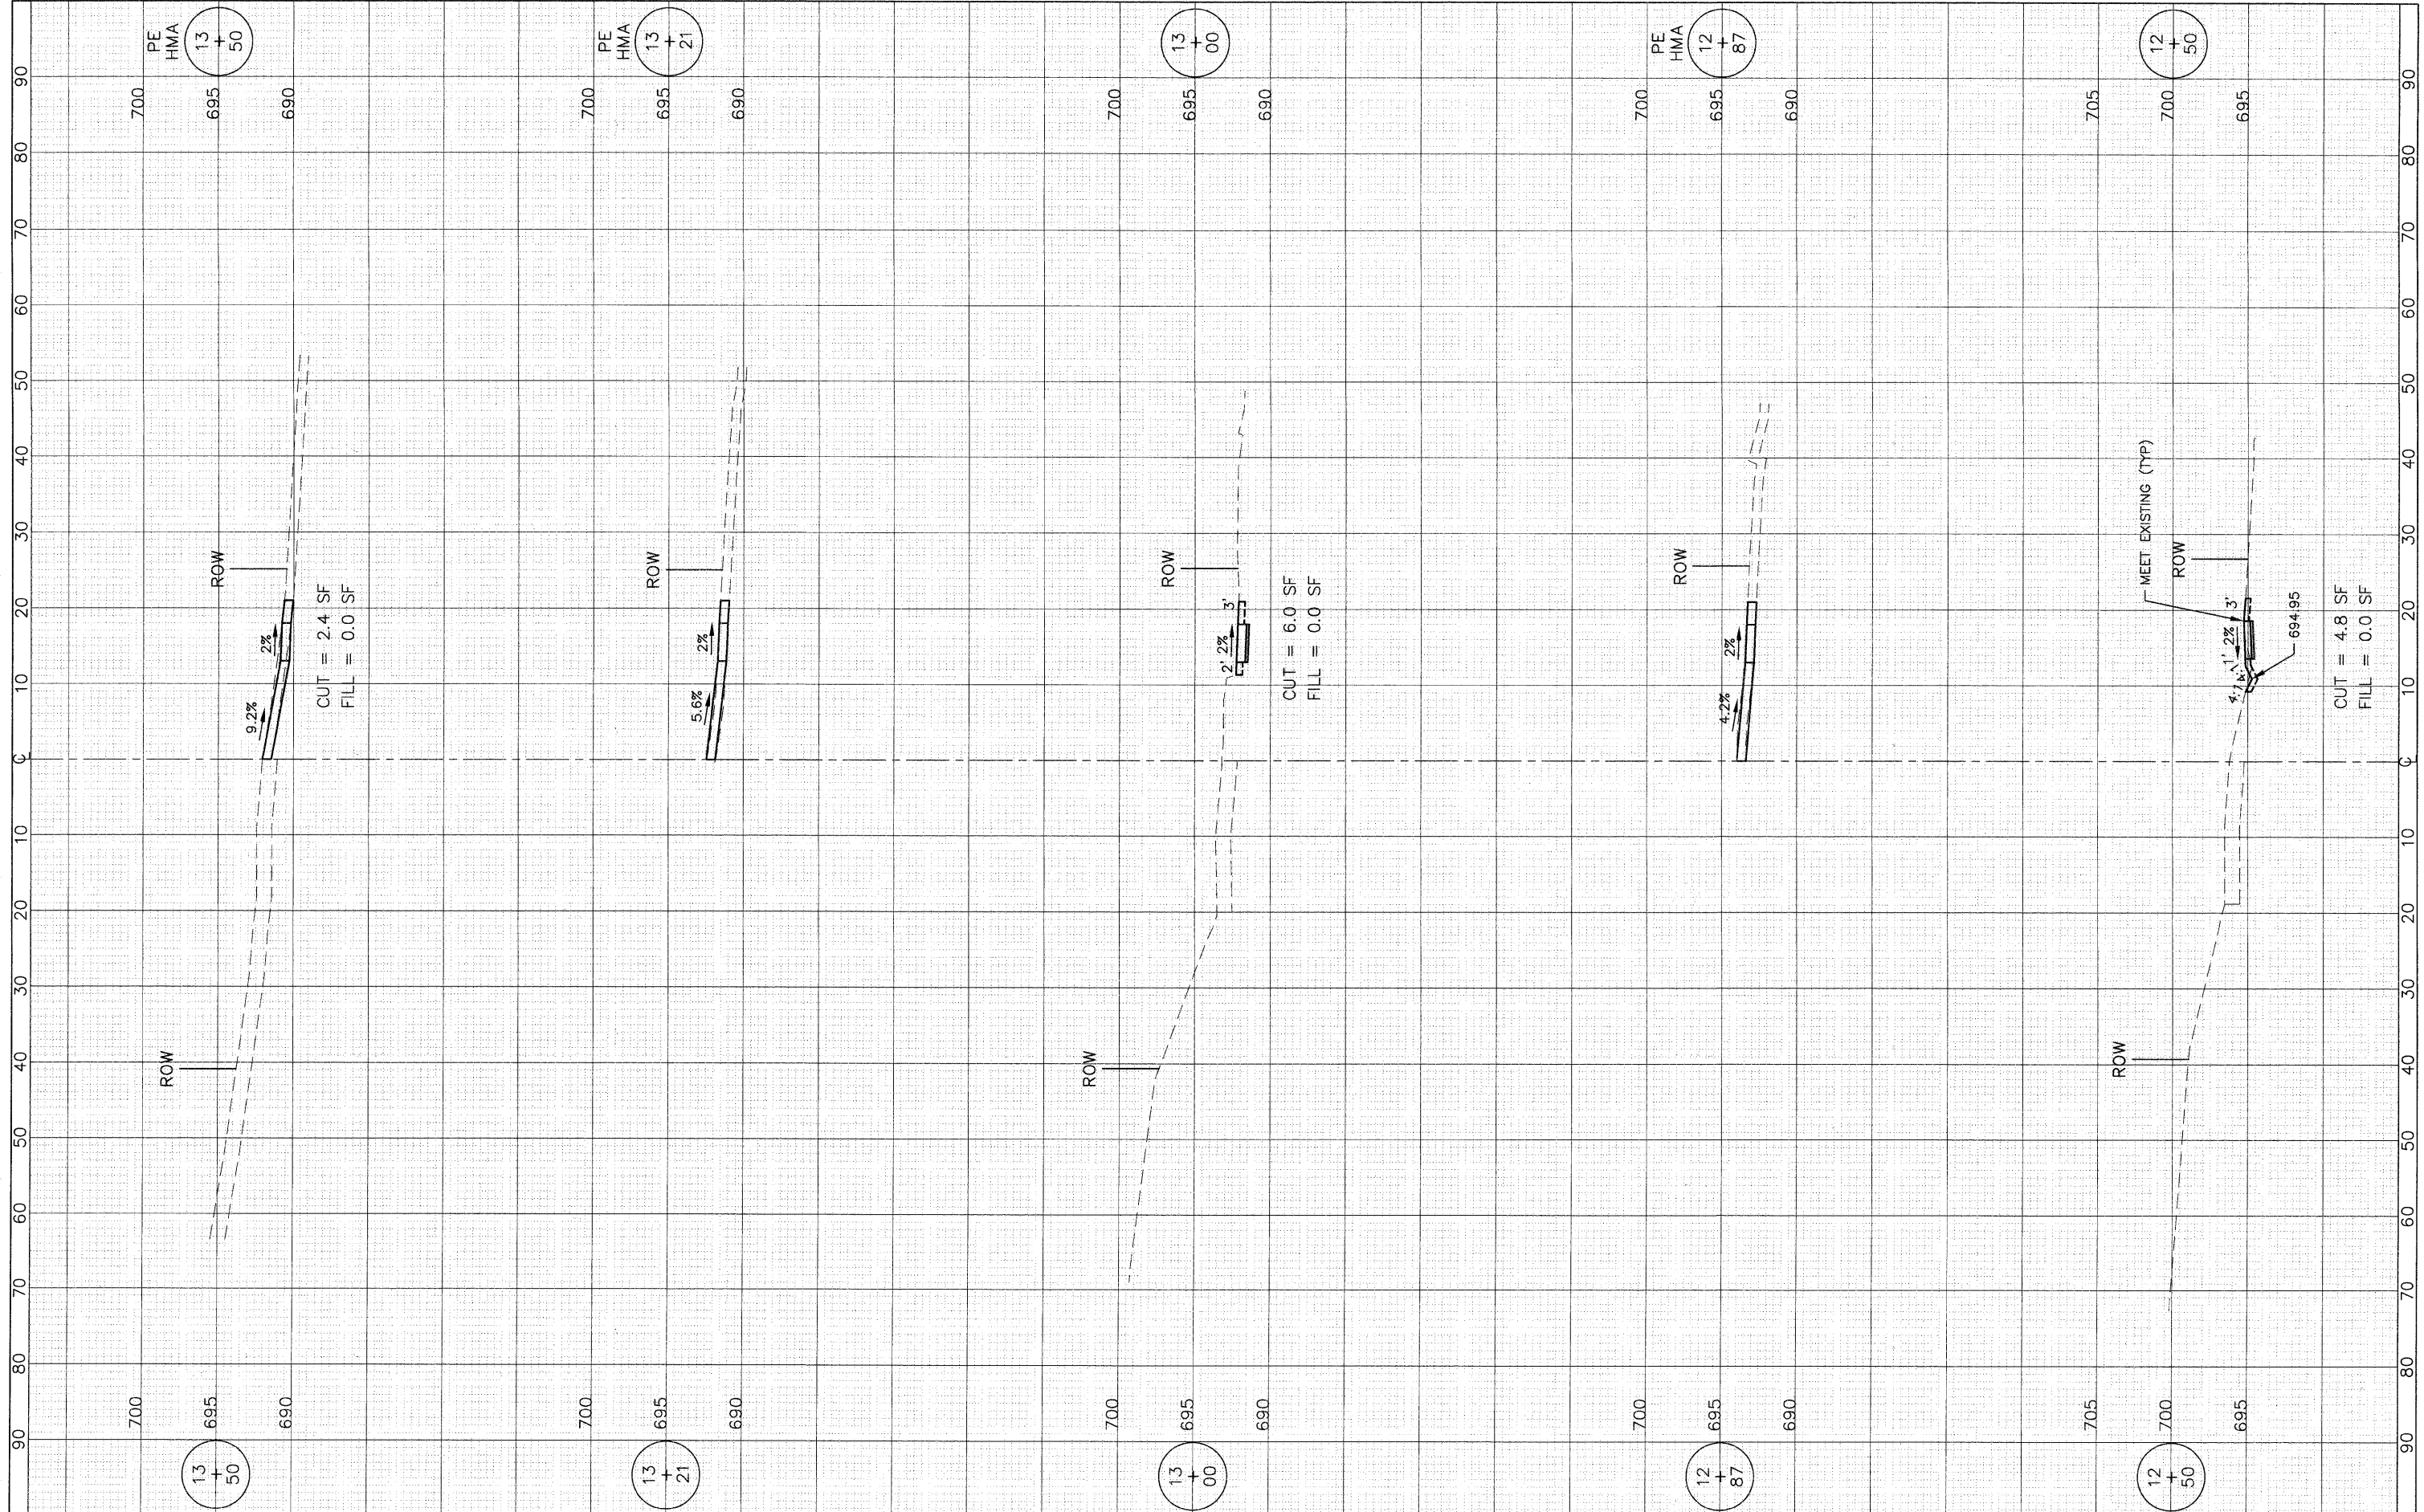

FILE NAME =

USER NAME =	DESIGNED - BDH	REVISED -
	DRAWN - BCD	REVISED -
PLOT SCALE: 1"=10' HOR, 1"=5' VERT.	CHECKED - BDH	REVISED -
PLOT DATE =	DATE - 9-29-10	REVISED -

**STATE OF ILLINOIS
DEPARTMENT OF TRANSPORTATION**

**CROSS SECTIONS
DEVON AVENUE**

1"=10' HOR.
SCALE: 1"=5' VERT. SHEET NO. 17 OF 26 SHEETS STA. 12+50 TO STA. 13+50

F.A.U. RTE.	SECTION	COUNTY	TOTAL SHEETS	SHEET NO.
-	10-00056-00-SW	DuPAGE	26	17
CONTRACT NO. 63537			ILLINOIS FED. AID PROJECT	