


FINAL SURVEY	SURVEYED	BY	DATE
NOTE BOOK	PLOTTED		
AREAS CHECKED	TEMPLATE		
NO.	AREAS CHECKED		

ORIGINAL SURVEY	SURVEYED	BY	DATE
NOTE BOOK	PLOTTED		
AREAS CHECKED	TEMPLATE		
NO.	AREAS CHECKED		

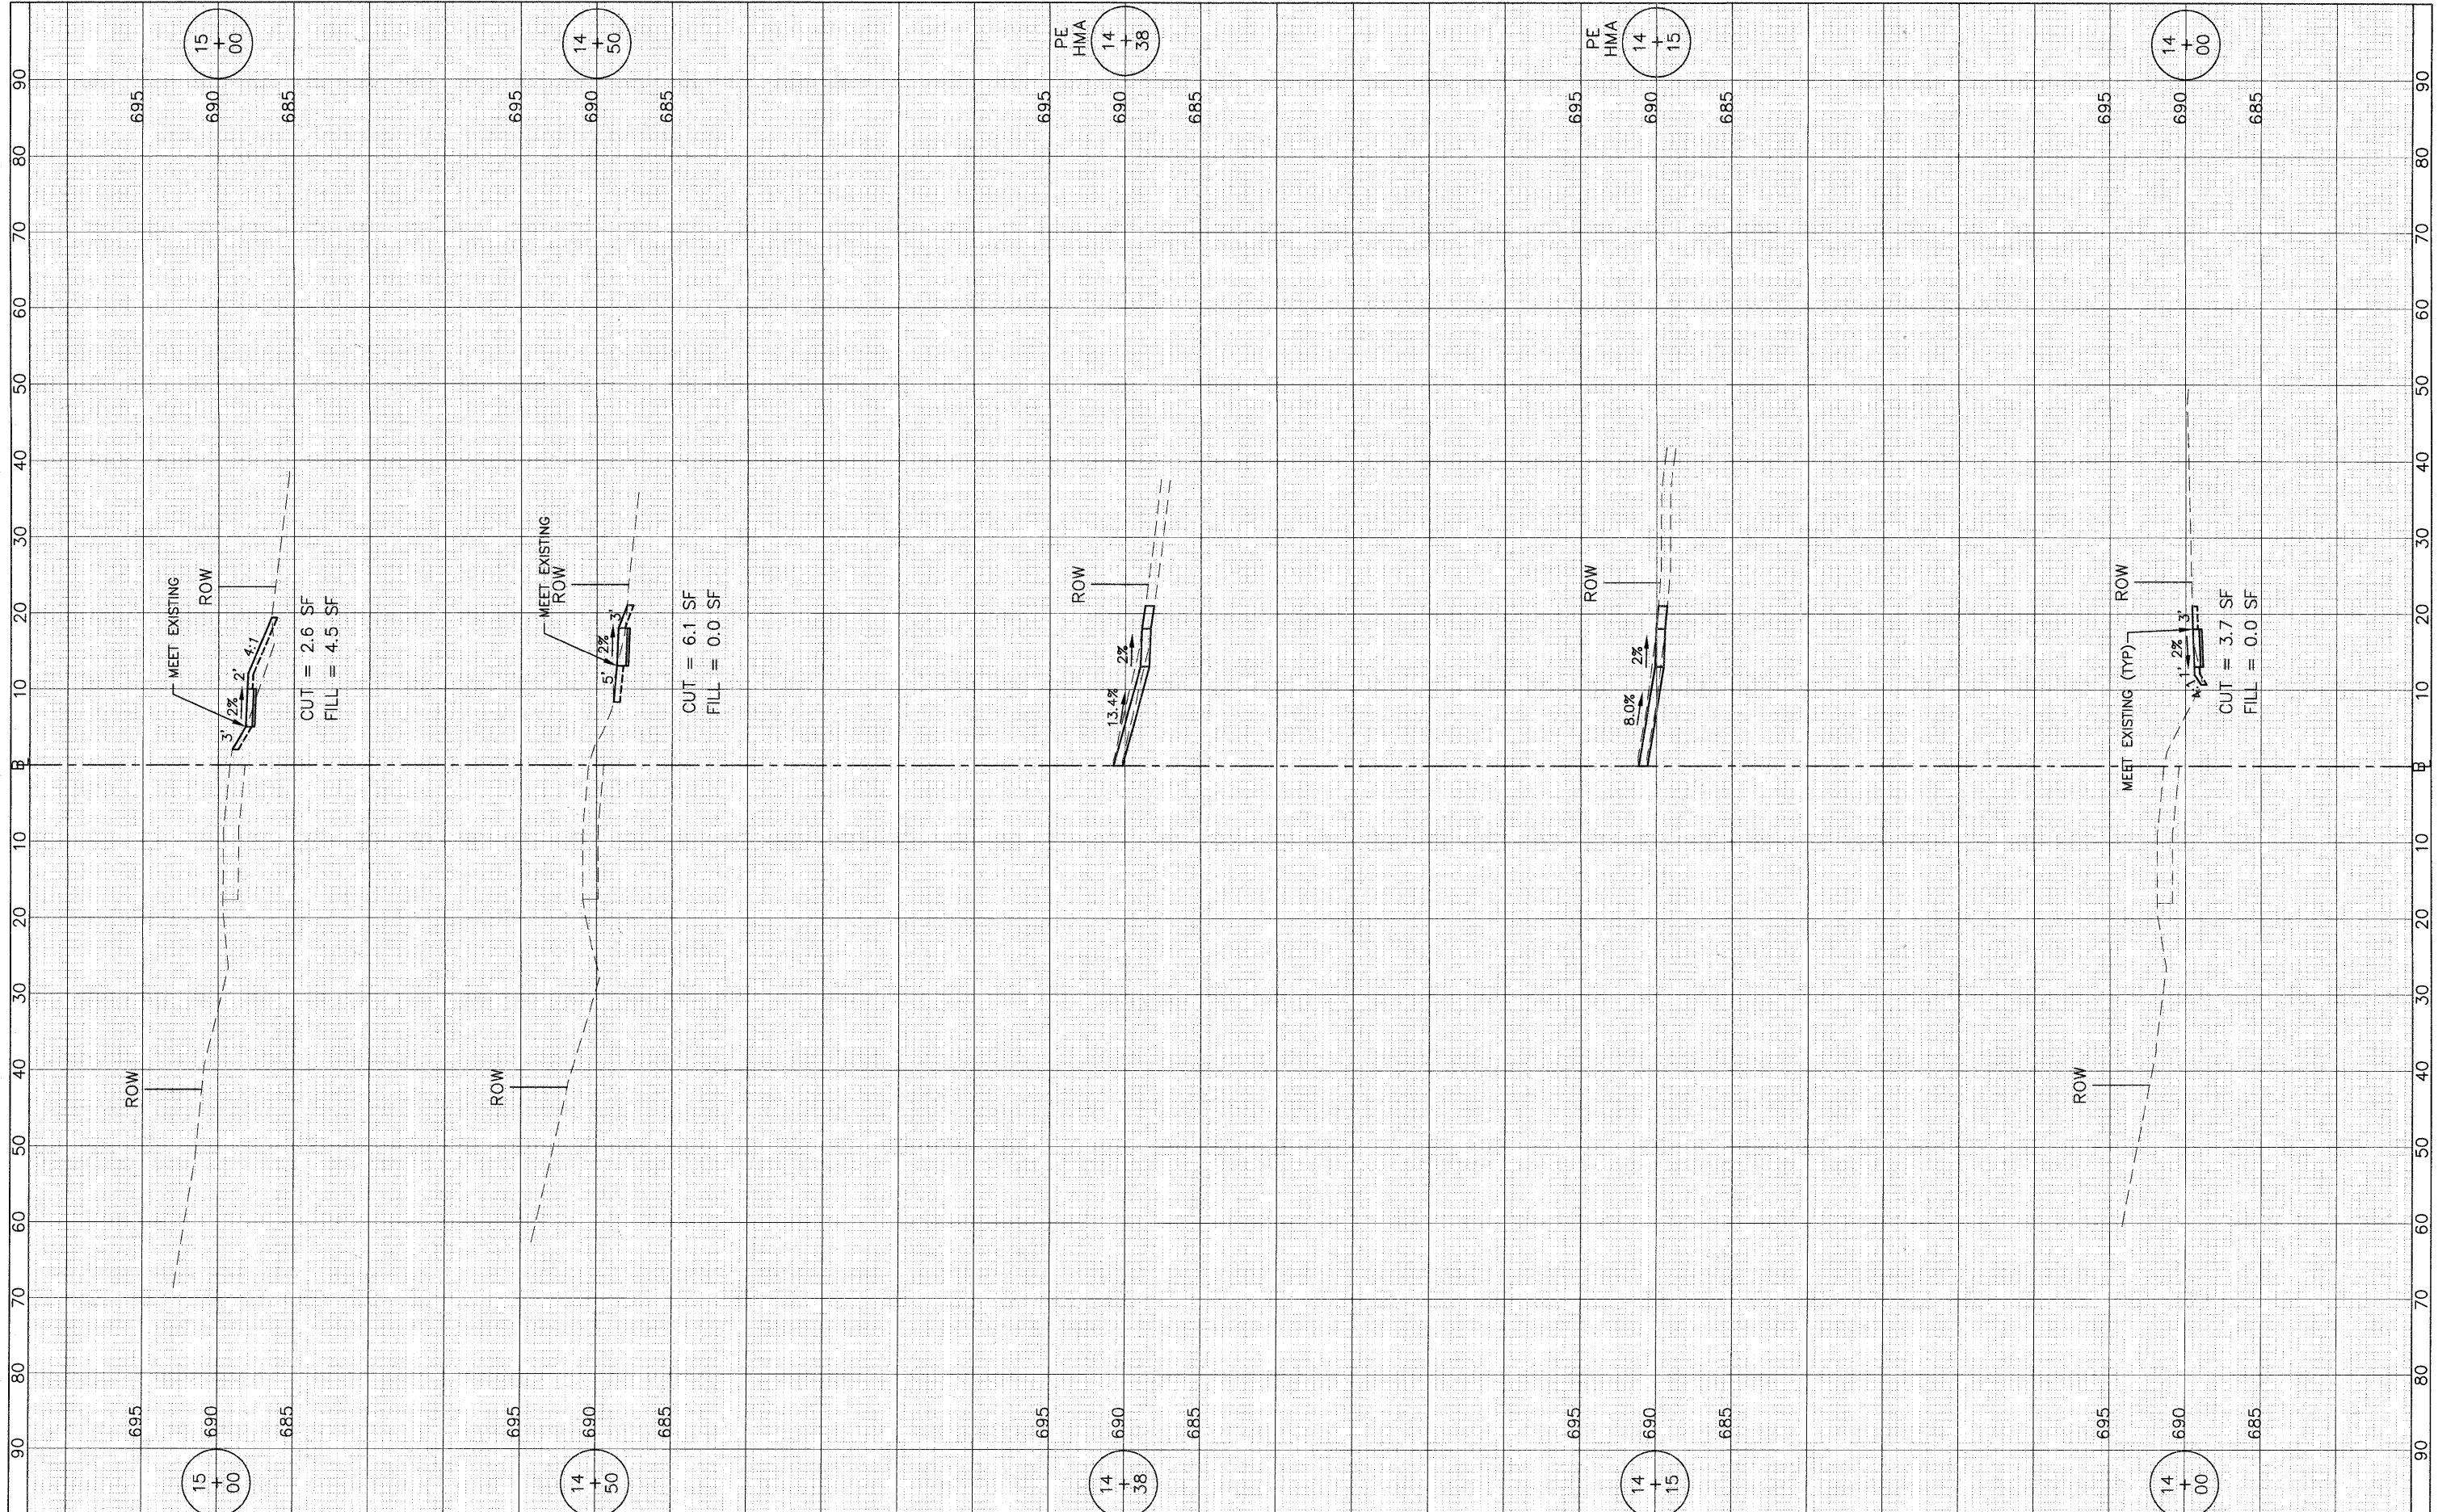

FILE NAME =

USER NAME =	DESIGNED - BDH	REVISED - ---
	DRAWN - BCD	REVISED - ---
PLOT SCALE: 1"=10' HOR, 1"=5' VERT.	CHECKED - BDH	REVISED - ---
PLOT DATE =	DATE - 9-29-10	REVISED - ---

**STATE OF ILLINOIS
DEPARTMENT OF TRANSPORTATION**

**CROSS SECTIONS
DEVON AVENUE**

1"=10' HOR.
SCALE: 1"=5' VERT.

SHEET NO. 18 OF 26 SHEETS STA. 14+00 TO STA. 15+00

F.A.U. RTE.	SECTION	COUNTY	TOTAL SHEETS	SHEET NO.
-	10-00056-00-SW	DUPAGE	26	18
			CONTRACT NO.	
ILLINOIS FED. AID PROJECT				