


FINAL SURVEY	SURVEYED	BY	DATE
NOTE BOOK NO.	PLOTTED		
	TEMPLATE		
	AREAS CHECKED		

ORIGINAL SURVEY	SURVEYED	BY	DATE
NOTE BOOK NO.	PLOTTED		
	TEMPLATE		
	AREAS CHECKED		

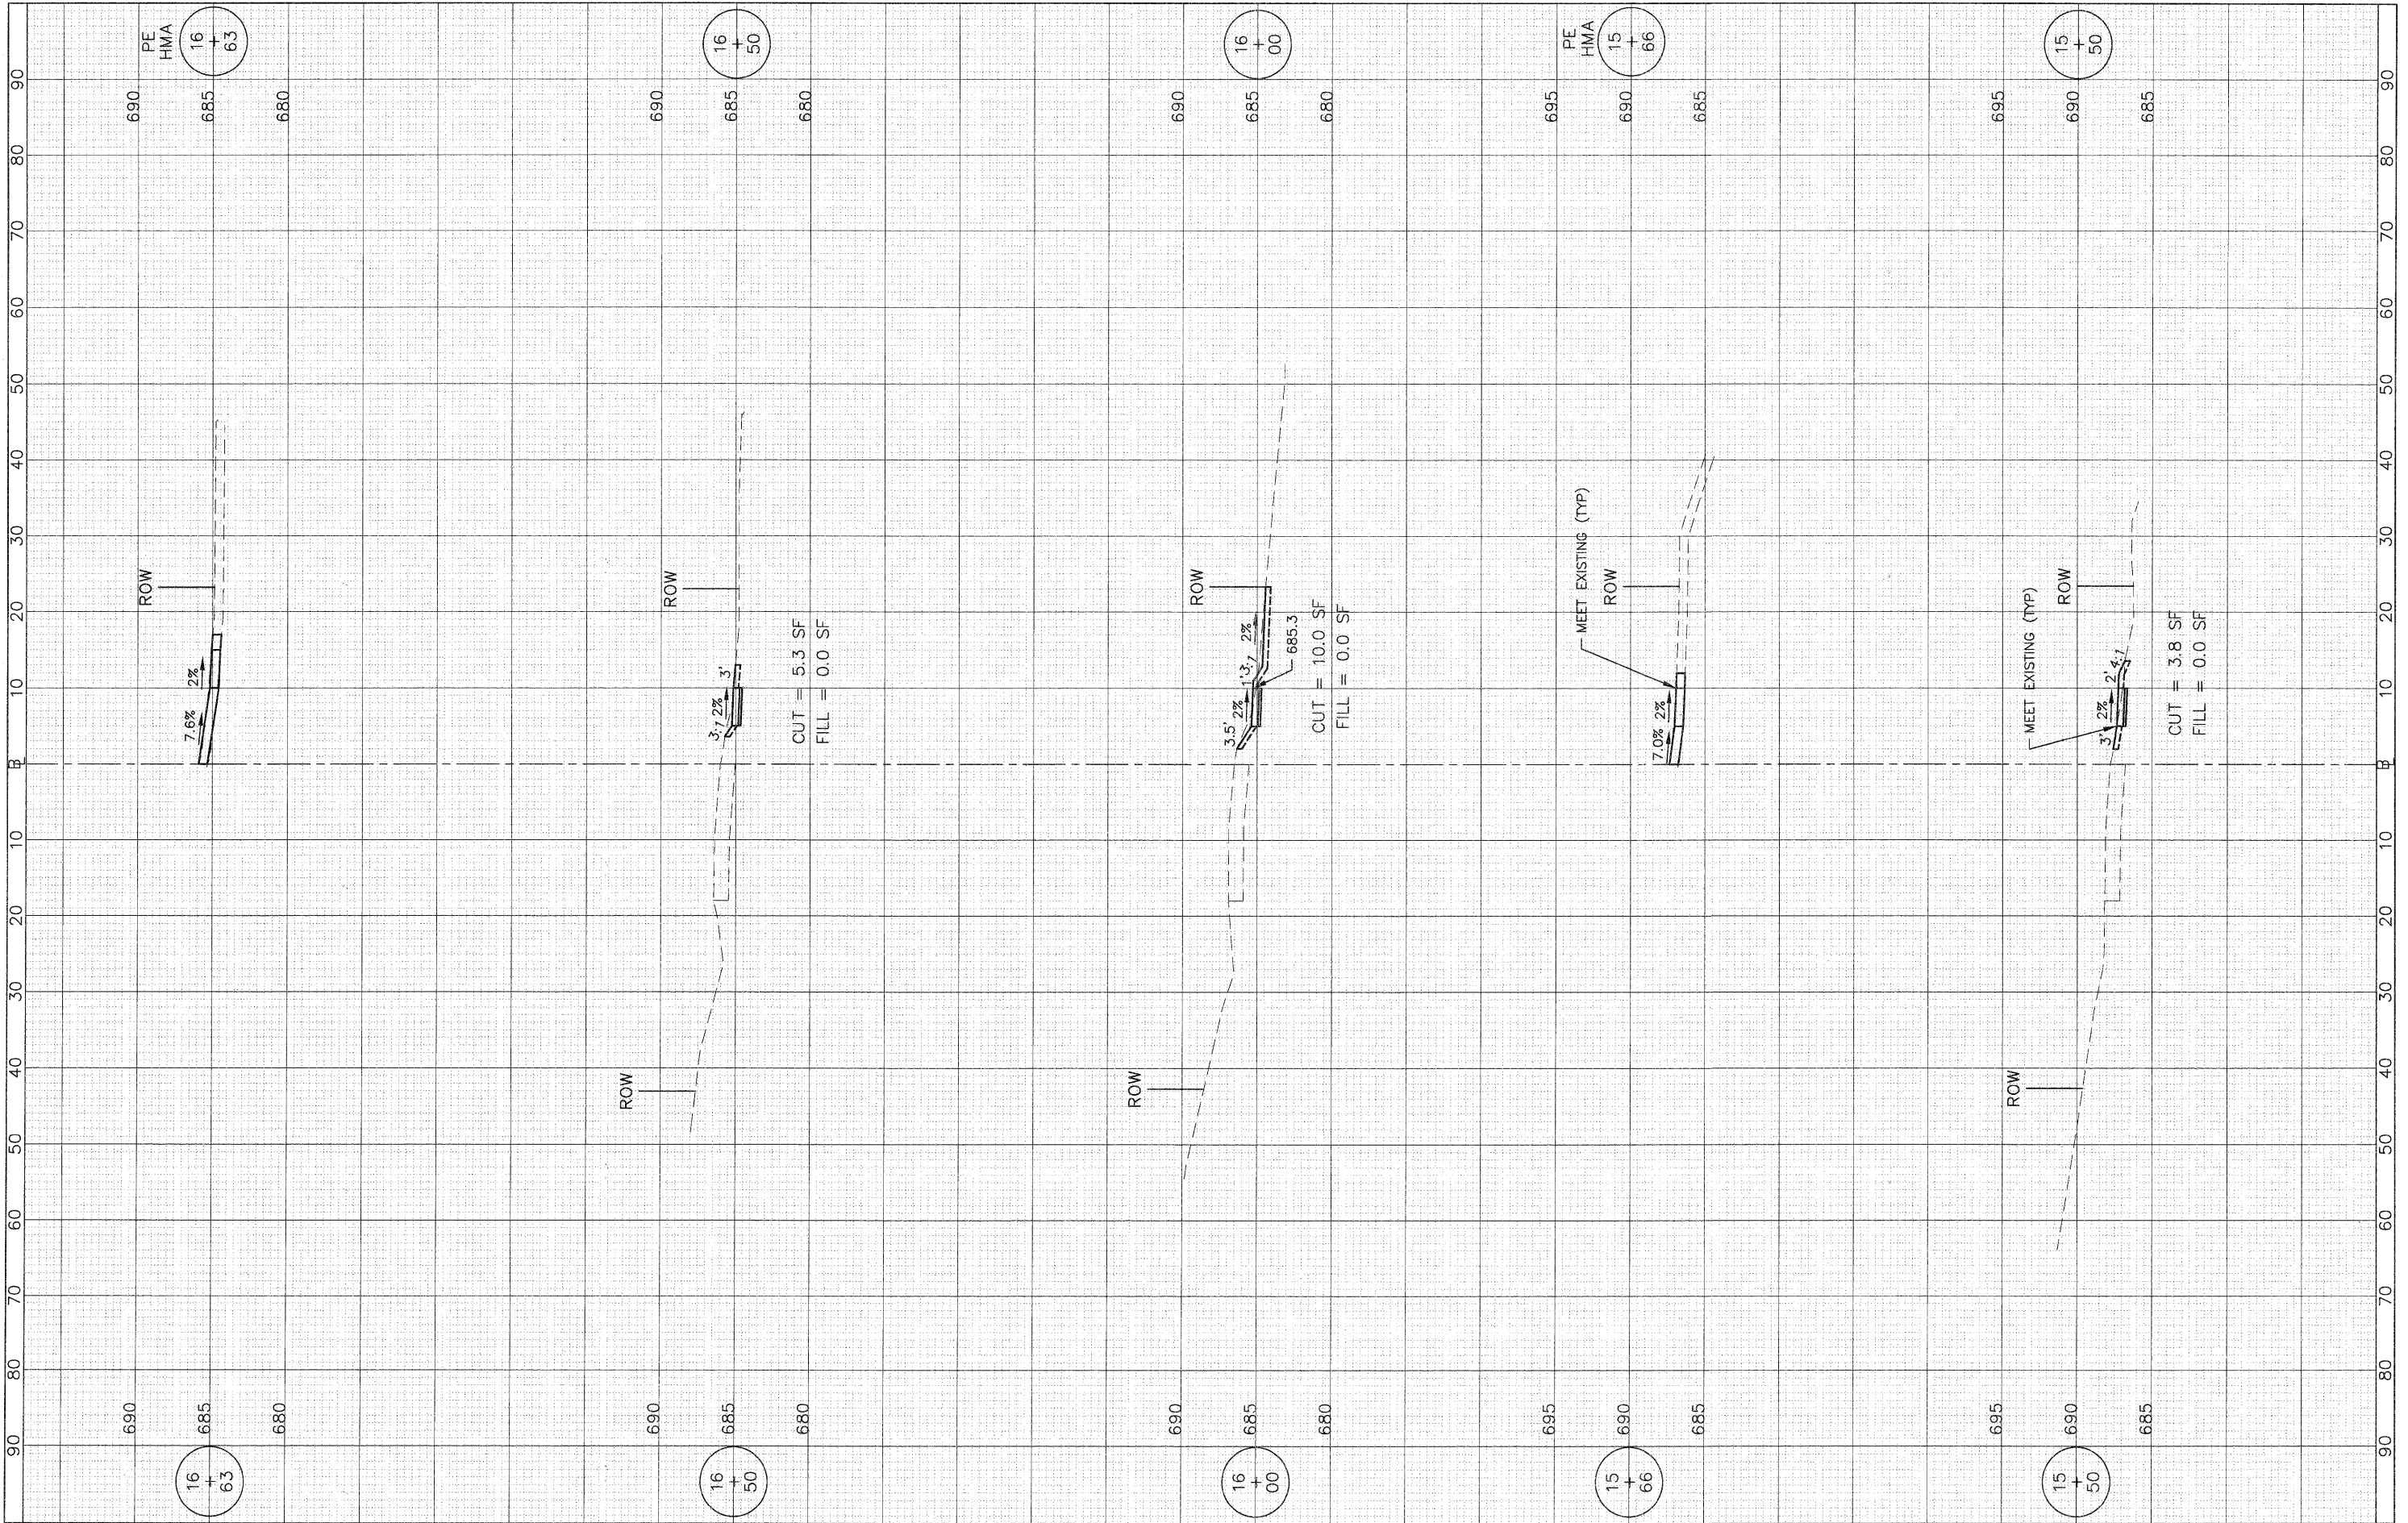

FILE NAME =
USER NAME =
DESIGNED -- BDH
DRAWN -- BCD
CHECKED -- BDH
DATE -- 9-29-10

REVISD --
REVISD --
REVISD --
REVISD --

**STATE OF ILLINOIS
DEPARTMENT OF TRANSPORTATION**

SCALE: 1"=10' HOR.
SCALE: 1"=5' VERT.
SHEET NO. 19 OF 26 SHEETS
STA. 15+50 TO STA. 16+63

**CROSS SECTIONS
DEVON AVENUE**

F.A.U. RTE.	SECTION	COUNTY	TOTAL SHEETS	SHEET NO.
1	10-00056-00-SW	DuPAGE	26	19
CONTRACT NO. 63537			ILLINOIS FED. AID PROJECT	