


FINAL SURVEY	DATE
NO. _____	BY _____
NOTE BOOK	
NO. _____	
AREAS CHECKED	

ORIGINAL SURVEY	DATE
NO. _____	BY _____
NOTE BOOK	
NO. _____	
AREAS CHECKED	

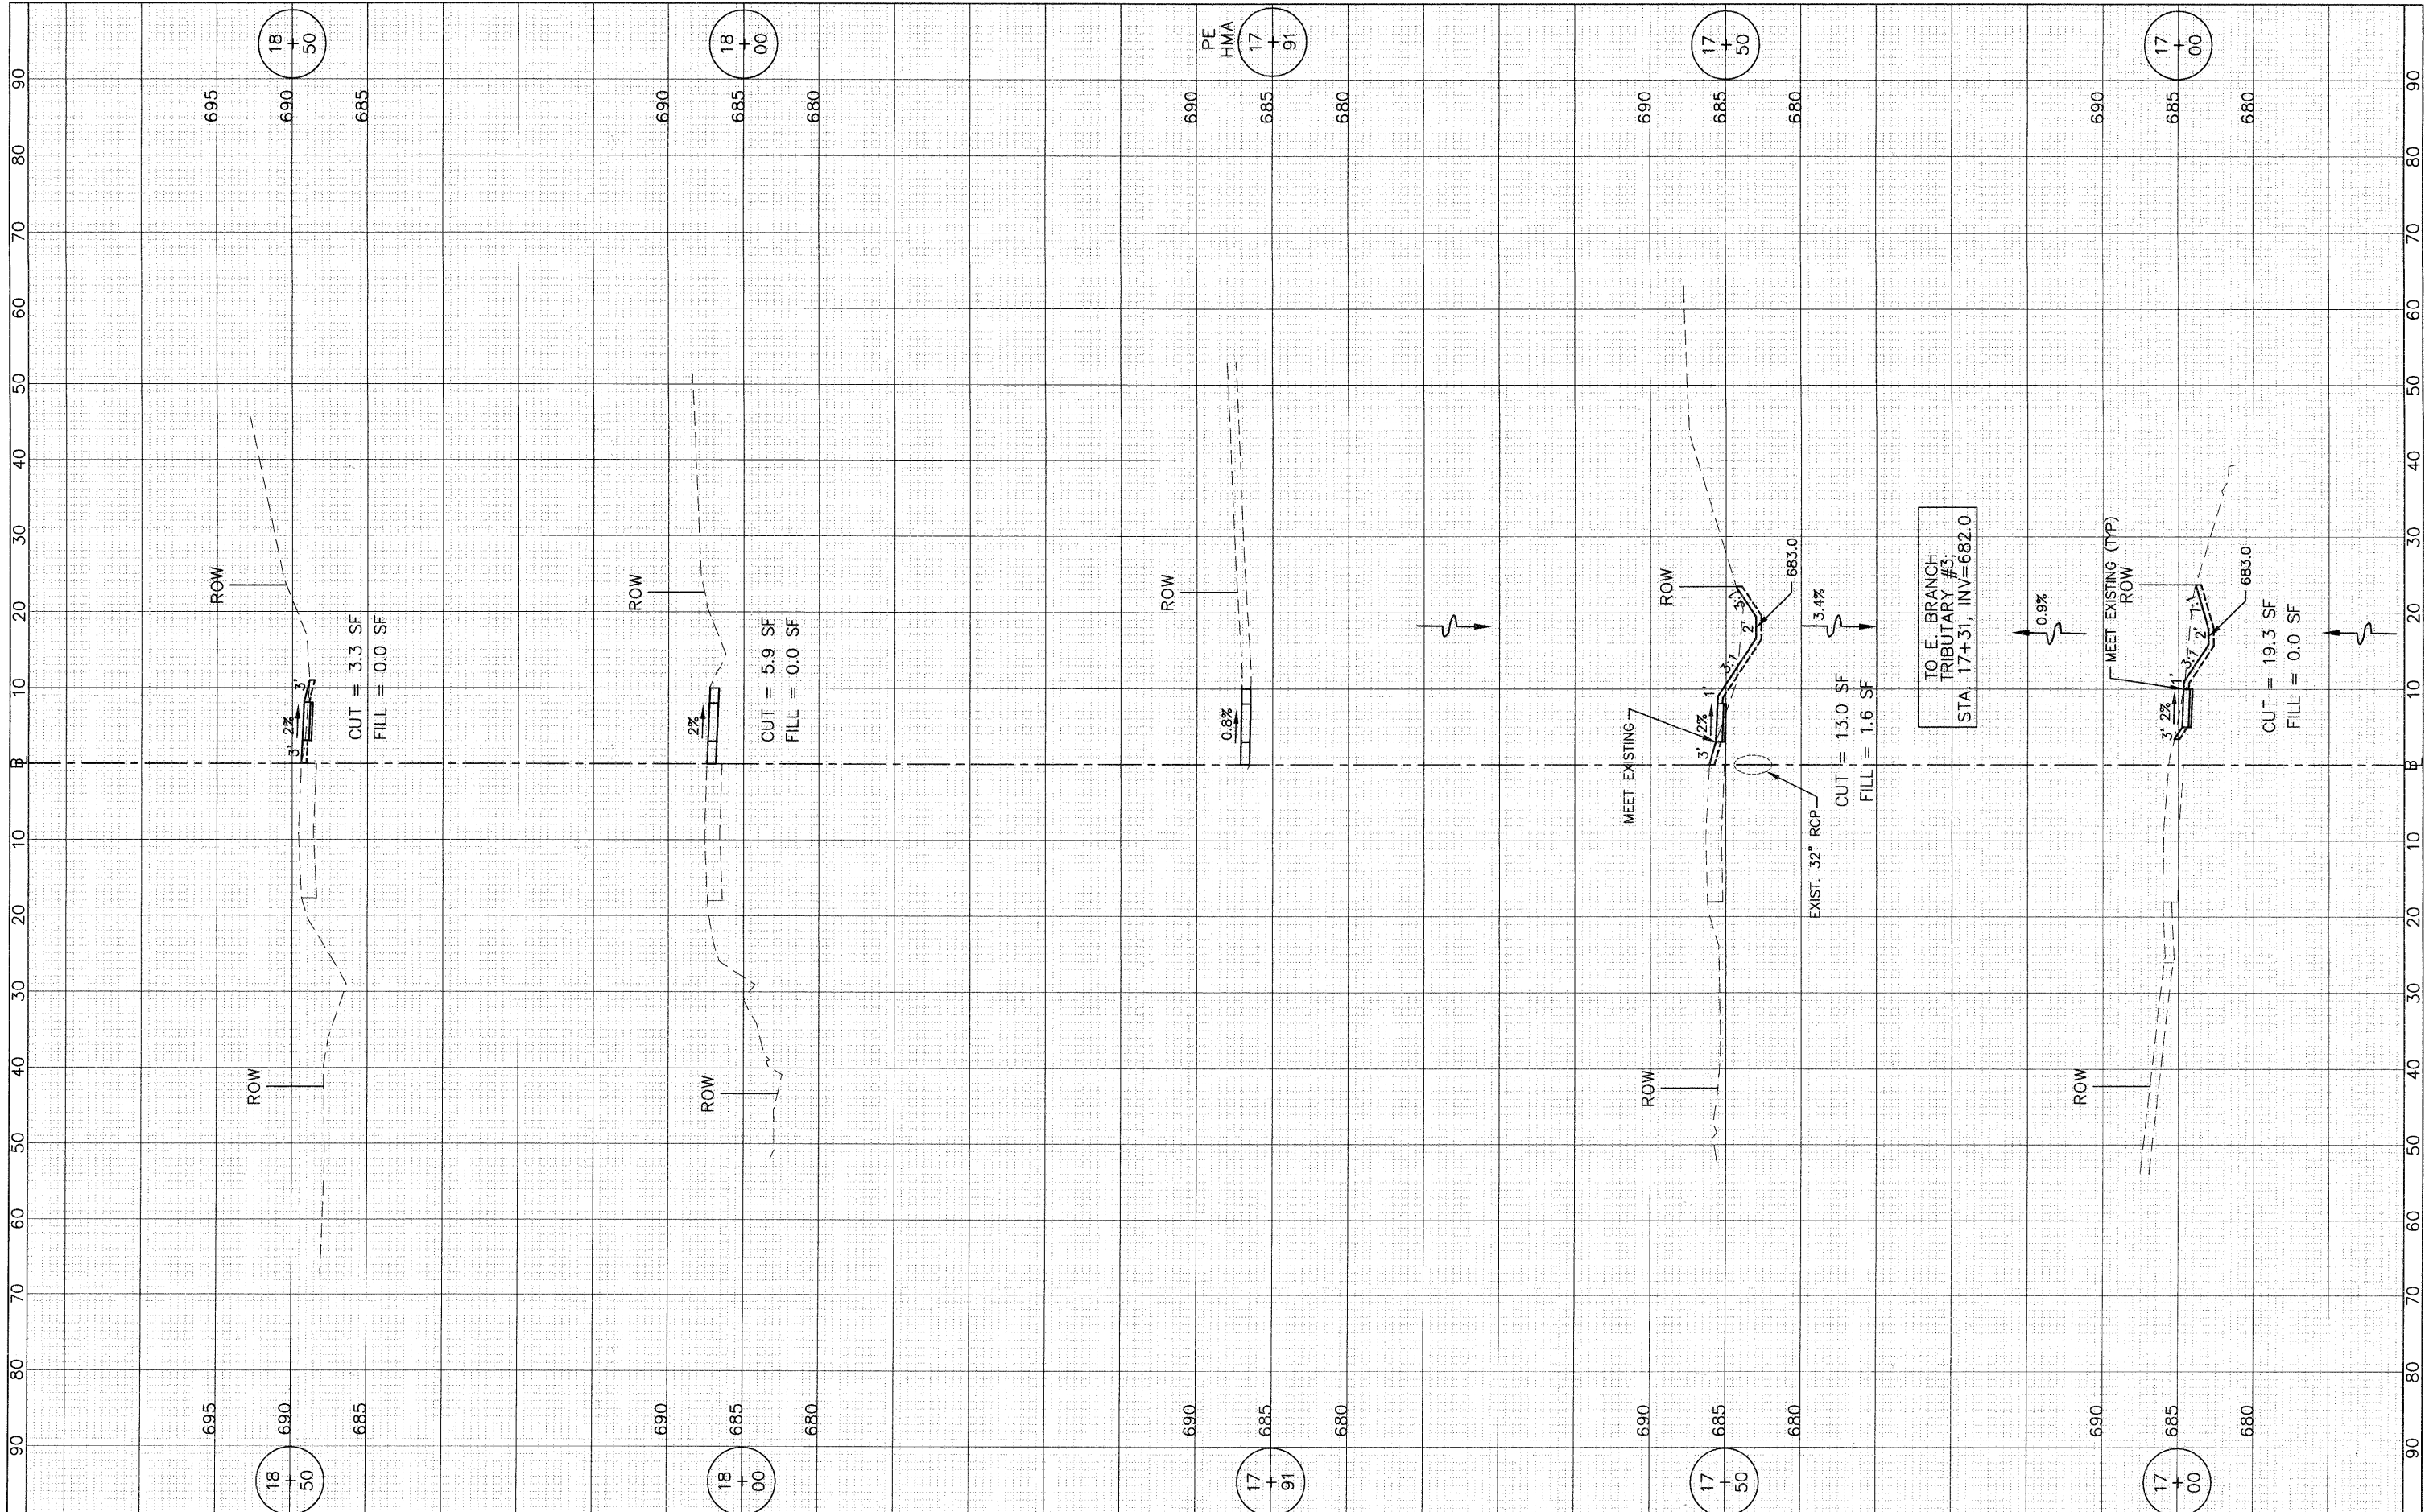

FILE NAME =
USER NAME =
DESIGNED - BDH
REVISOR -
DRAWN - BCD
REVISOR -
CHECKED - BDH
REVISOR -
DATE - 9-29-10
REVISOR -

DESIGNED - BDH	REVISOR -
DRAWN - BCD	REVISOR -
CHECKED - BDH	REVISOR -
DATE - 9-29-10	REVISOR -

**STATE OF ILLINOIS
DEPARTMENT OF TRANSPORTATION**

CROSS SECTIONS DEVON AVENUE	
1"=10' HOR. SCALE 1"=5' VERT.	SHEET NO. 20 OF 26 SHEETS
STA. 17+00 TO STA. 18+50	CONTRACT NO. 63537

F.A.U. RTE.	SECTION	COUNTY	TOTAL SHEETS	SHEET NO.
-	10-00056-00-SW	DUPAGE	26	20
ILLINOIS FED. AID PROJECT			CONTRACT NO. 63537	