


FINAL SURVEY	BY	DATE
SURVEYED		
PLOTTED		
NOTE BOOK		
NO.		
AREAS CHECKED		

ORIGINAL SURVEY	BY	DATE
SURVEYED		
PLOTTED		
NOTE BOOK		
NO.		
AREAS CHECKED		

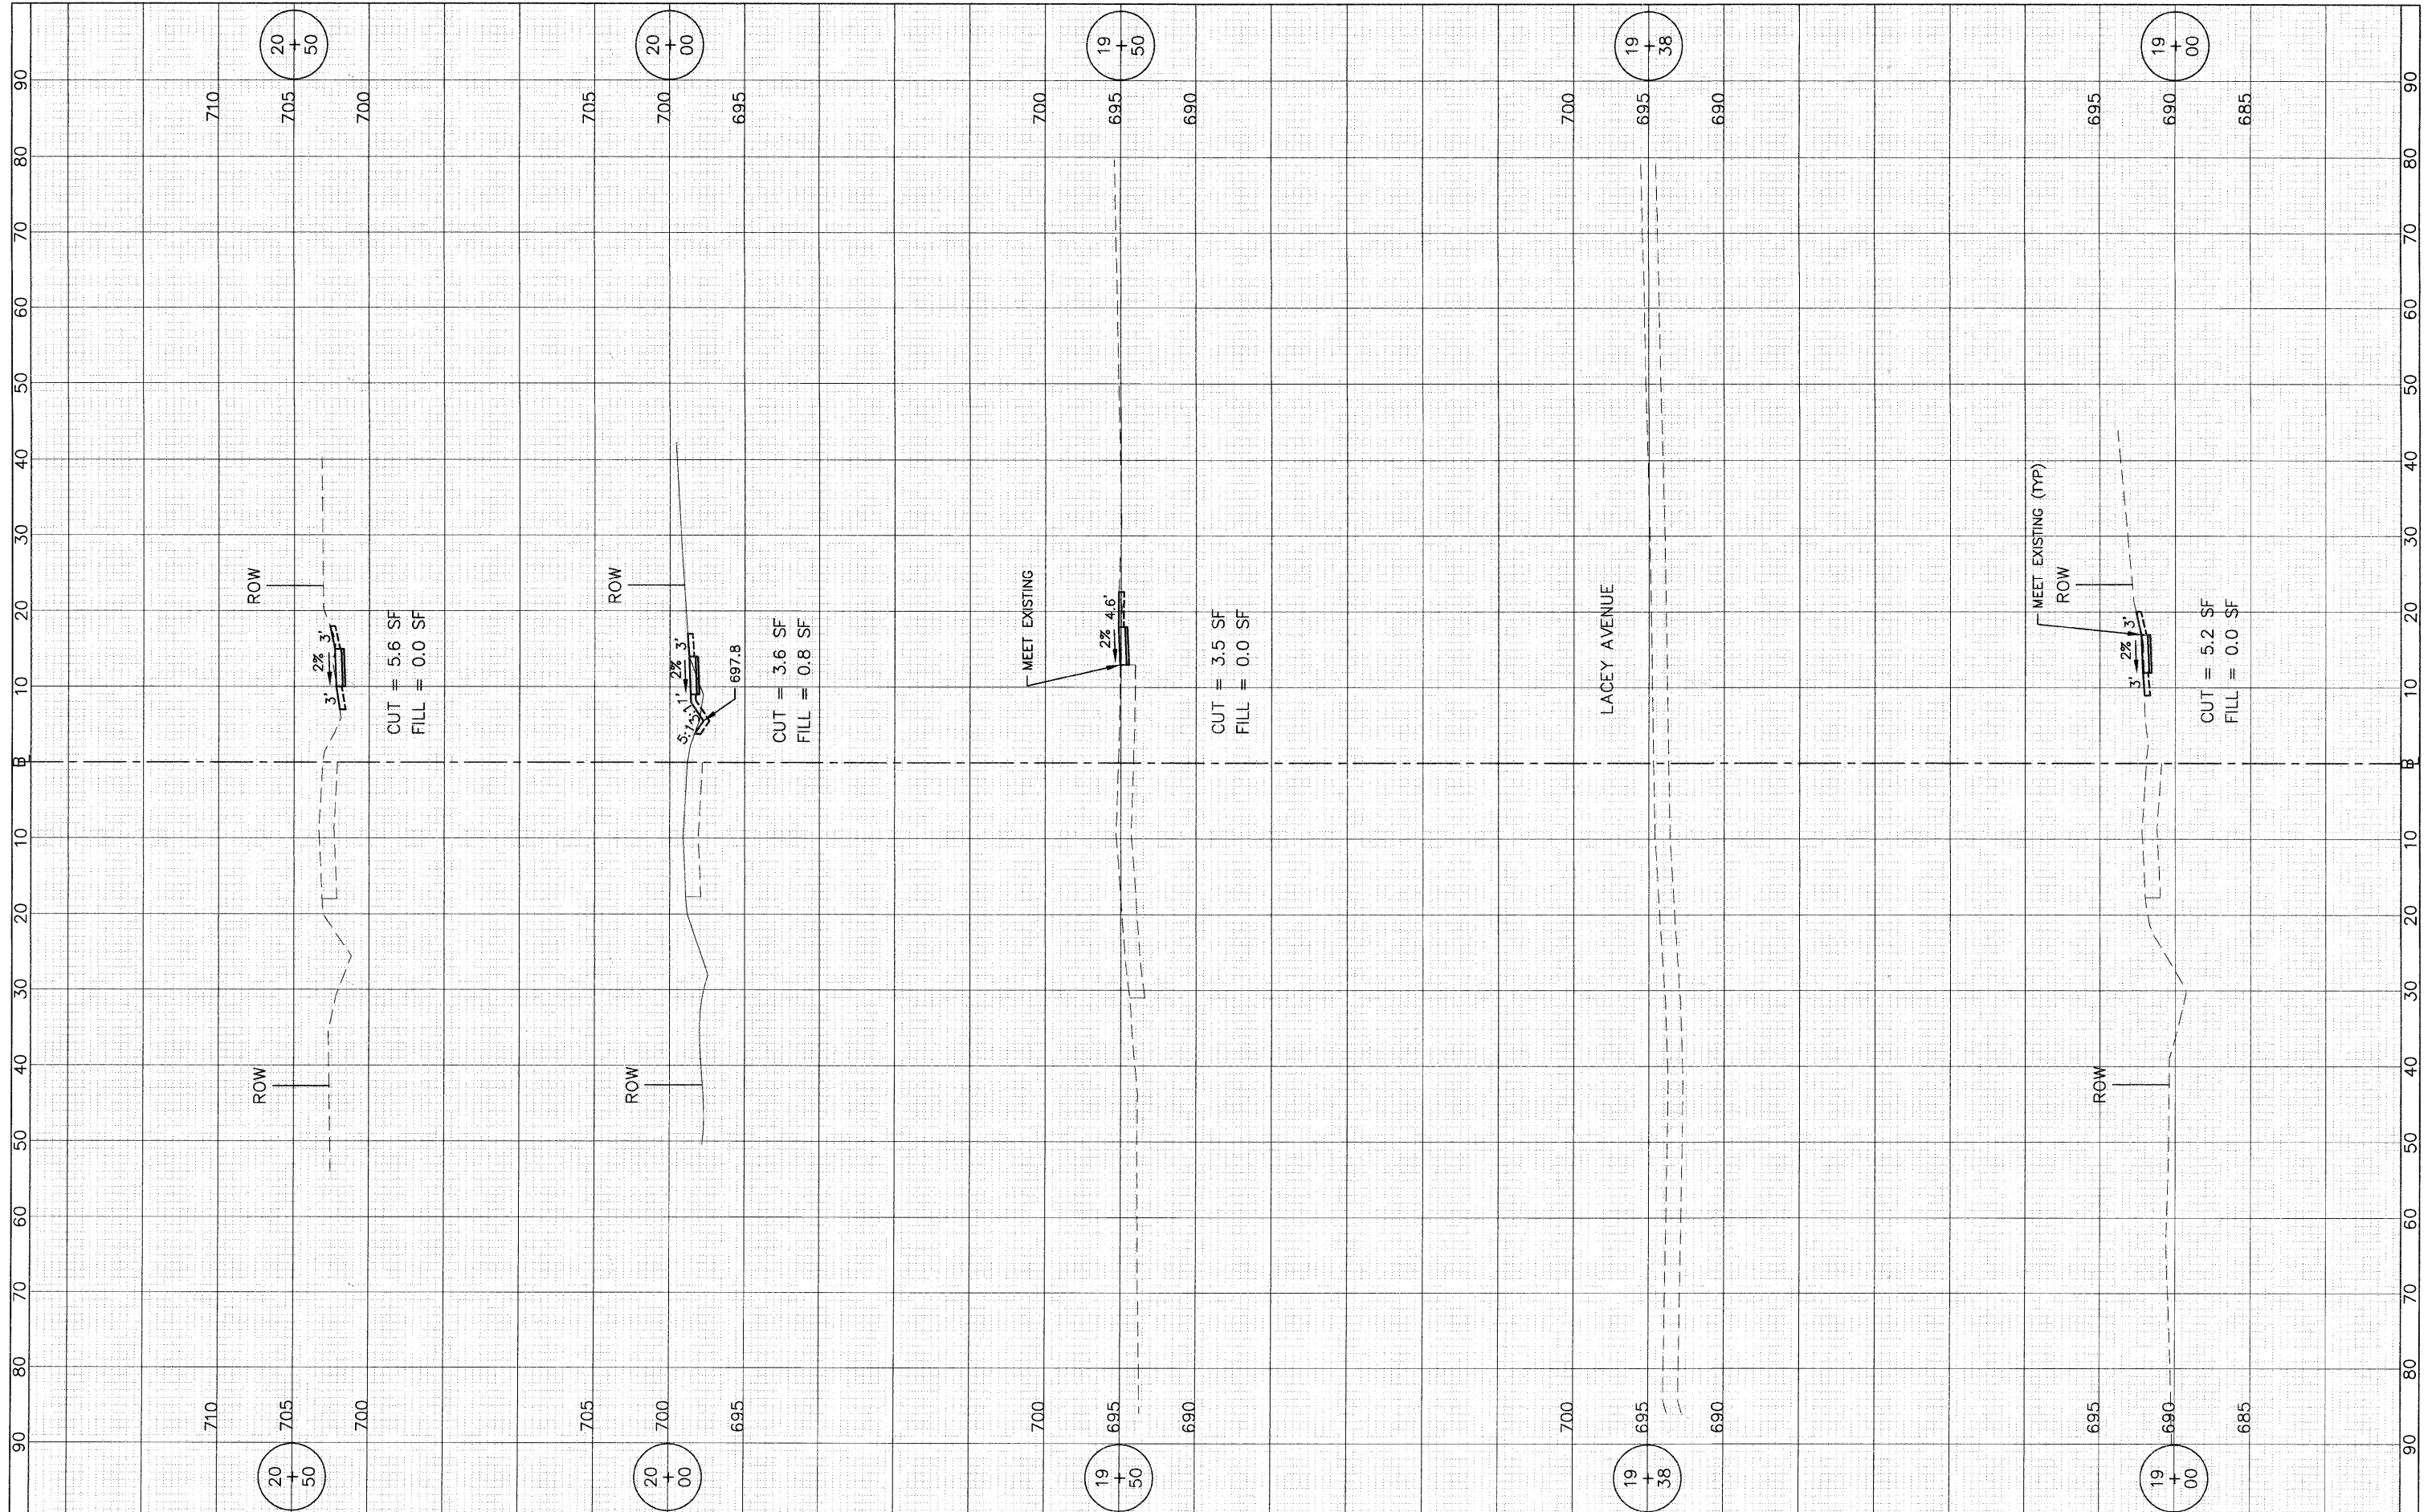

FILE NAME =

USER NAME =

DESIGNED - BDH

DRAWN - BCD

CHECKED - BDH

DATE - 9-29-10

REVISOR -

REVISIONS -

DESIGNED - BDH

DRAWN - BCD

CHECKED - BDH

DATE - 9-29-10

REVISOR -

REVISIONS -

**STATE OF ILLINOIS  
DEPARTMENT OF TRANSPORTATION**

**CROSS SECTIONS  
DEVON AVENUE**

1"=10' HOR.  
SCALE: 1"=5' VERT.

SHEET NO. 20 OF 26 SHEETS

STA. 19+00 TO STA. 20+50

F.A.I. RTE.	SECTION	COUNTY	TOTAL SHEETS	SHEET NO.
-	10-00056-00-SW	DuPAGE	26	21
ILLINOIS FED. AID PROJECT			CONTRACT NO. 63537	