


FINAL SURVEY	BY	DATE
SURVEYED		
PLOTTED		
NOTE BOOK		
NO.		
AREAS CHECKED		

ORIGINAL SURVEY	BY	DATE
SURVEYED		
TEMPLATE		
NOTE BOOK		
NO.		
AREAS CHECKED		

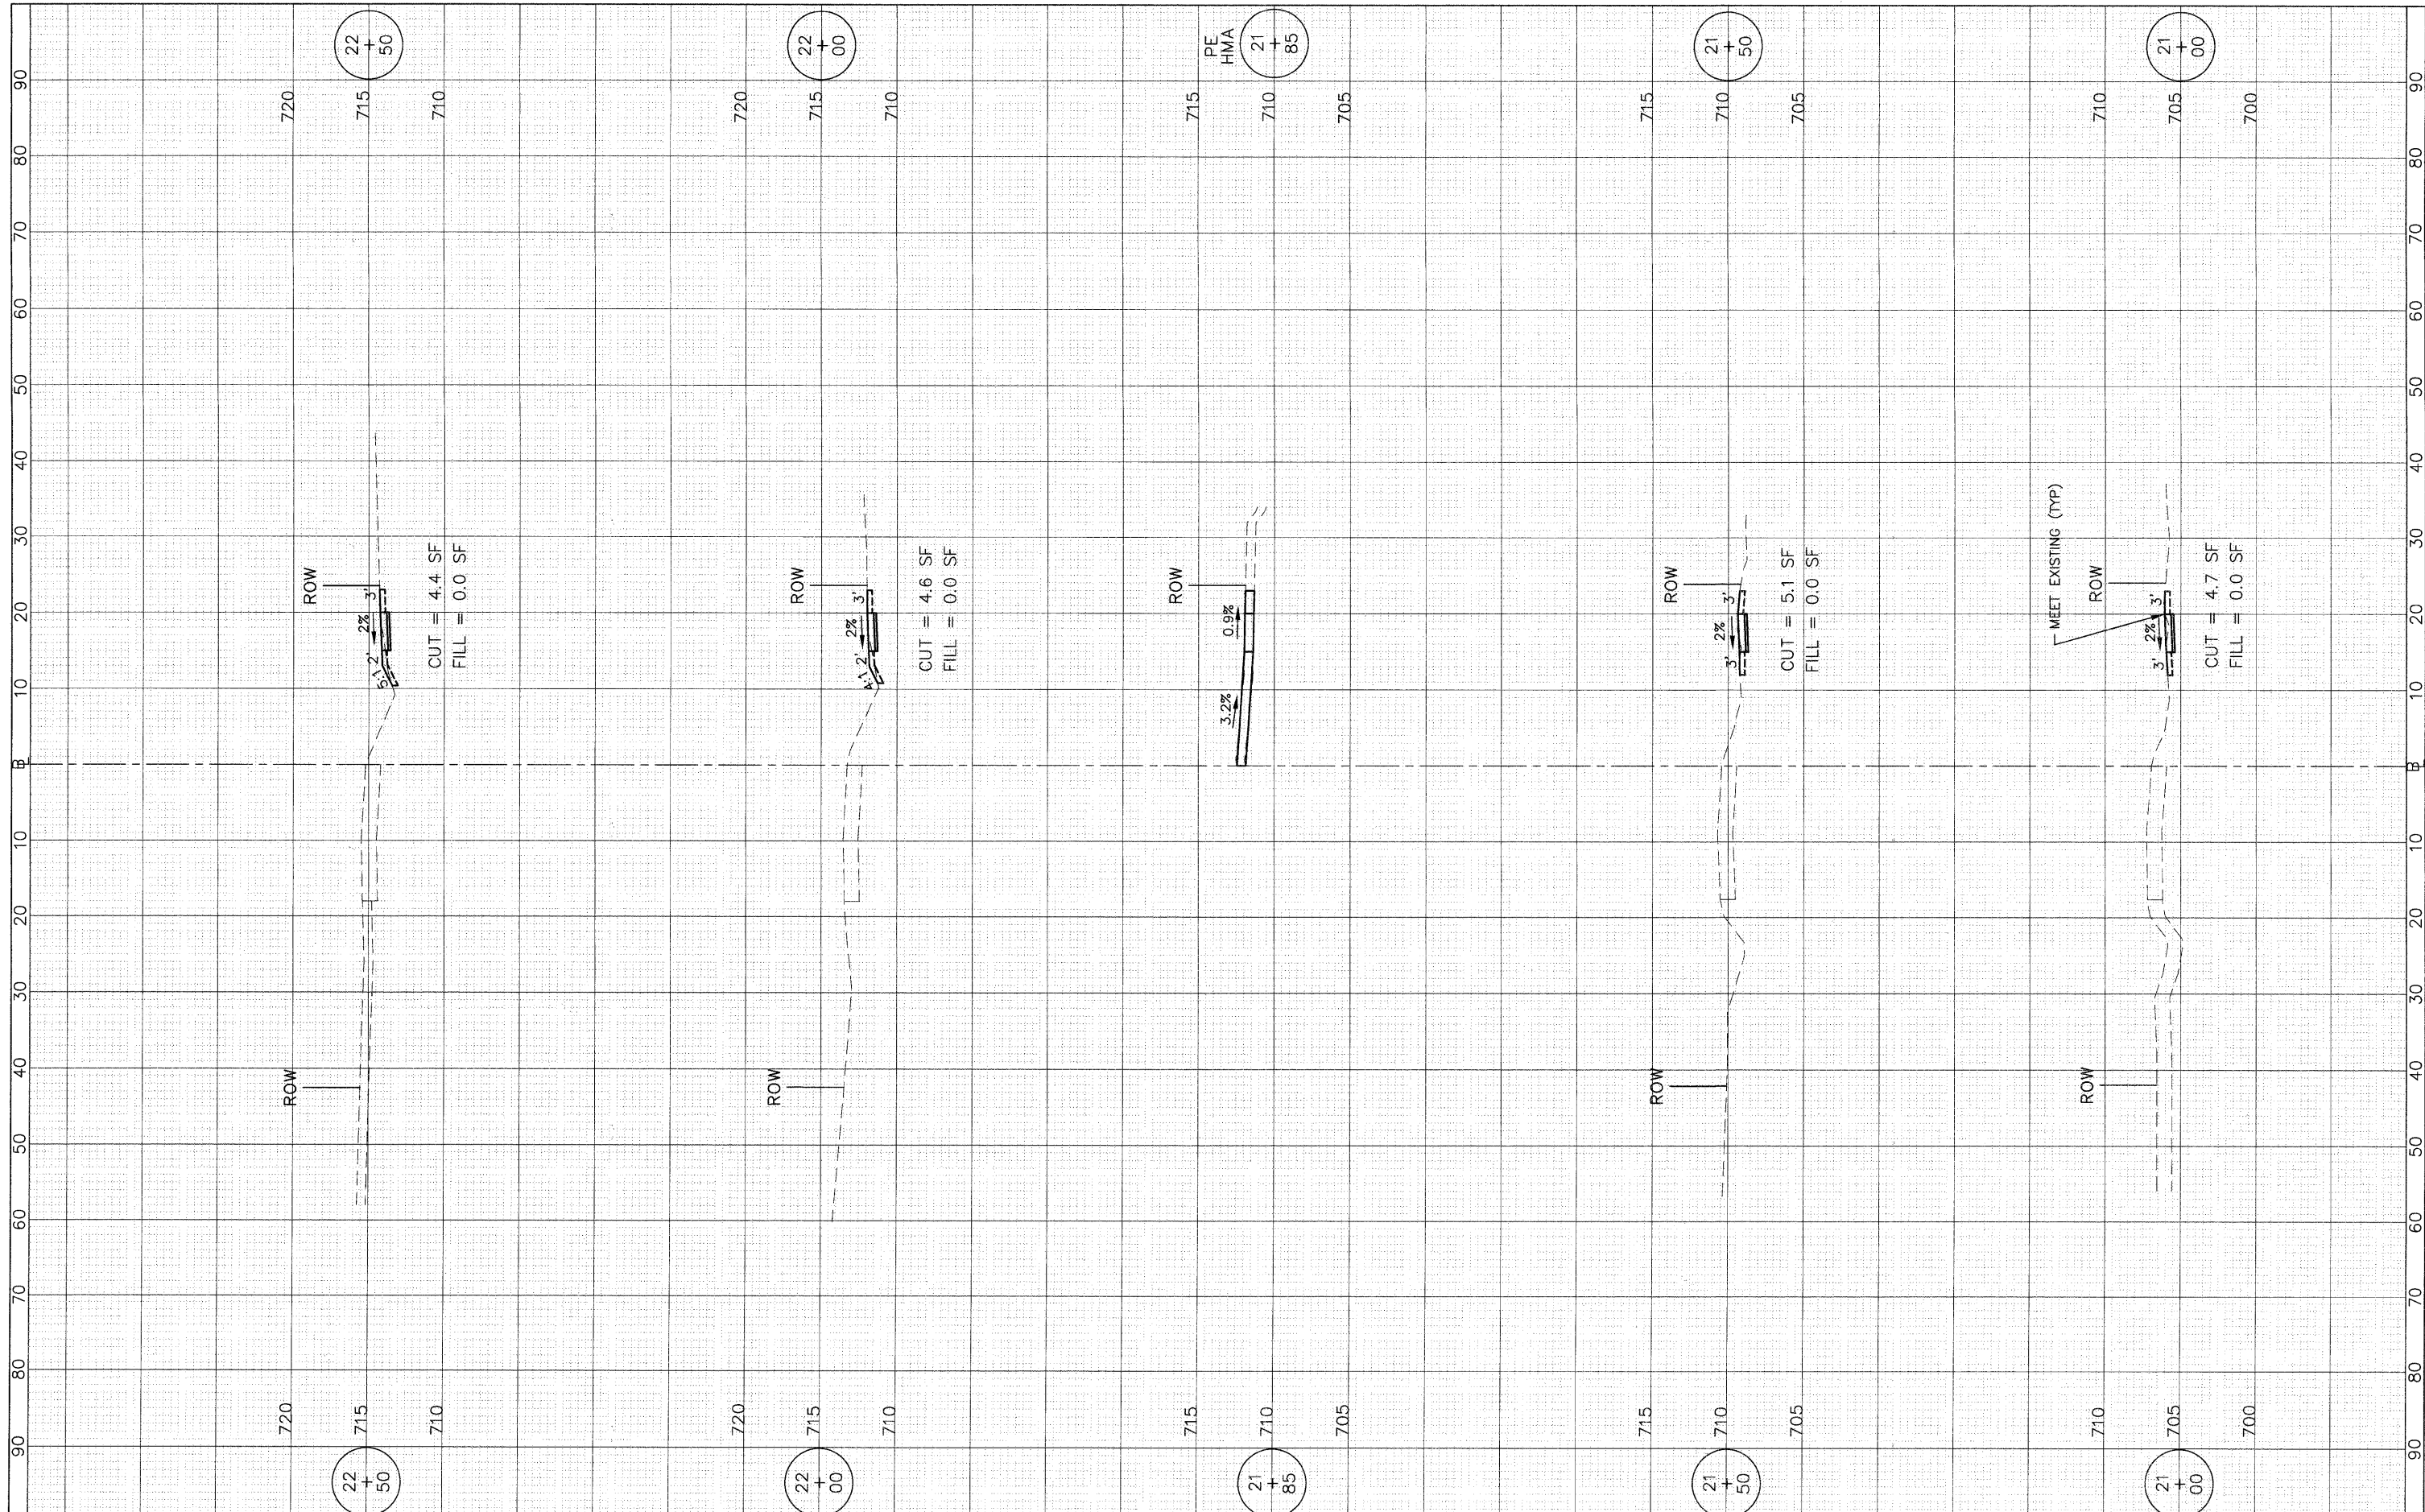

FILE NAME =

USER NAME =
 DESIGNED - BOH
 DRAWN - BCD
 CHECKED - BDH
 DATE - 9-29-10

REVISOR -
 REVISION -
 REVISION -
 REVISION -

**STATE OF ILLINOIS
 DEPARTMENT OF TRANSPORTATION**

**CROSS SECTIONS
 DEVON AVENUE**

1"=10' HOR.
 SCALE: 1"=5' VERT.

SHEET NO. 22 OF 26 SHEETS

STA. 21+00 TO STA. 22+50

F.A.U. RTE.	SECTION	COUNTY	TOTAL SHEETS	SHEET NO.
-	10-00056-00-SW	DuPAGE	26	22
			CONTRACT NO. 63537	
ILLINOIS FED. AID PROJECT				