


FINAL SURVEY	BY	DATE
SURVEYED		
PLotted		
NOTE BOOK		
NO.		
AREAS CHECKED		

ORIGINAL SURVEY	BY	DATE
SURVEYED		
PLotted		
NOTE BOOK		
NO.		
AREAS CHECKED		

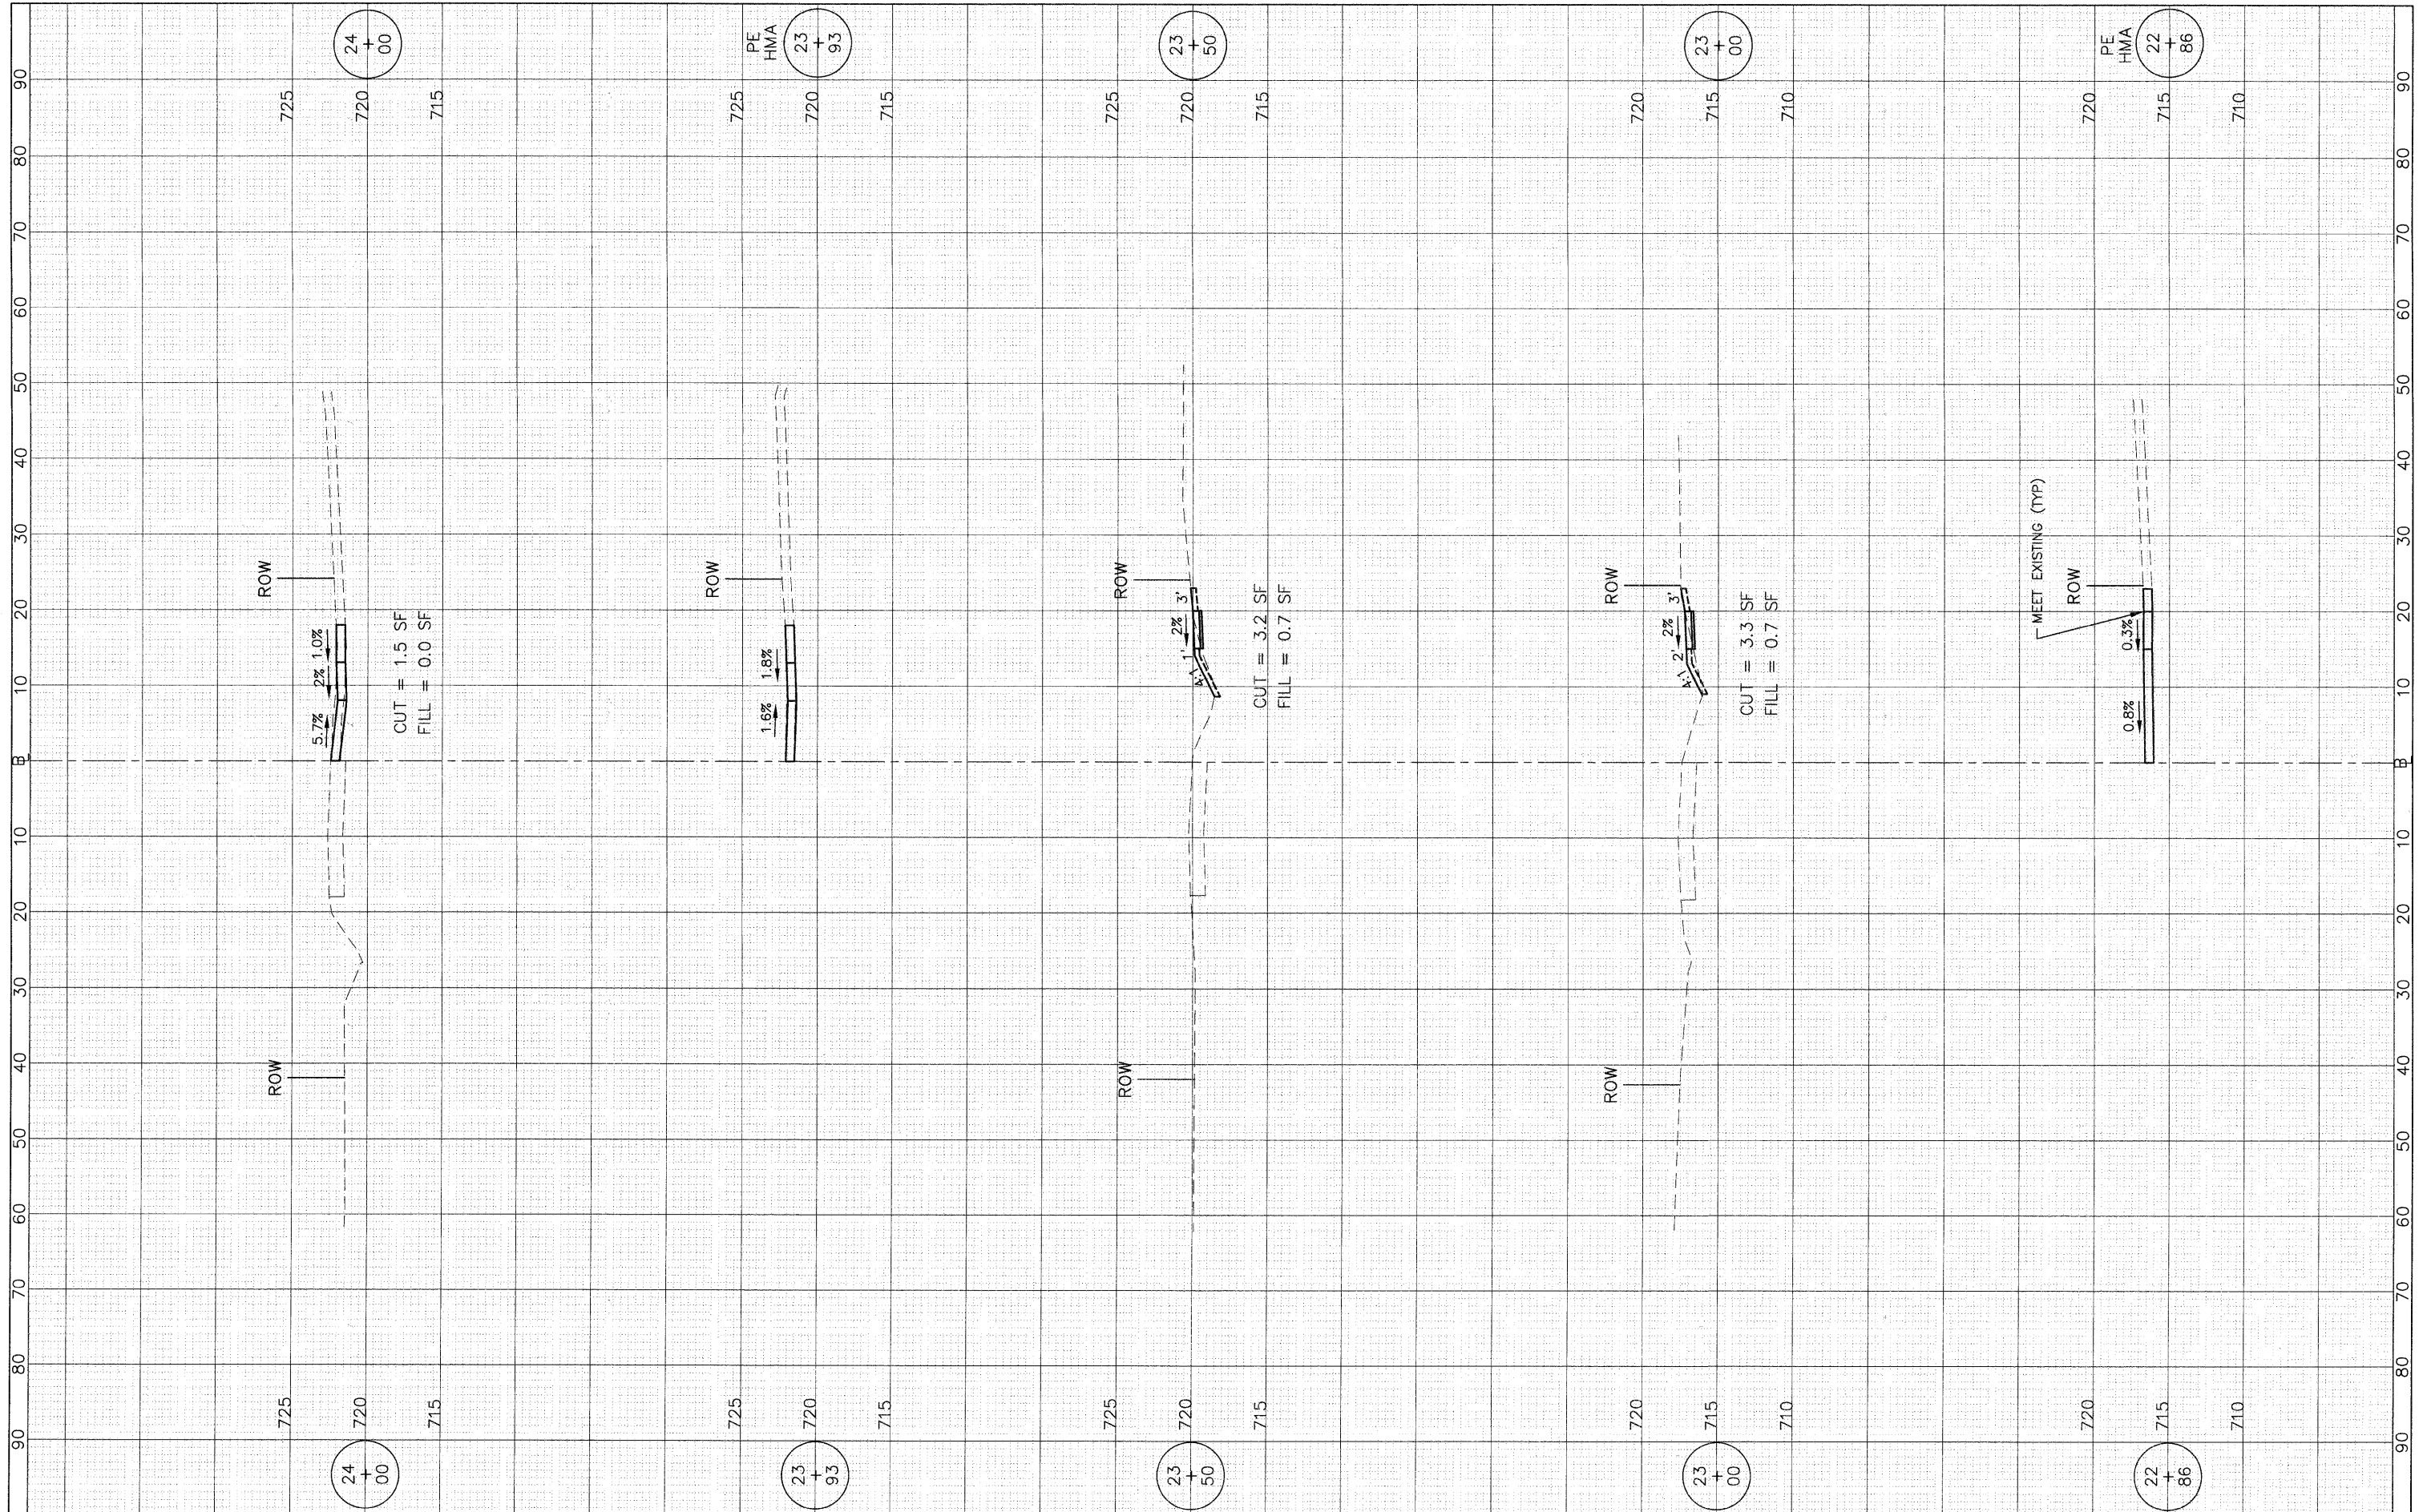

FILE NAME =
USER NAME =
DESIGNED - BDH
DRAWN - BCD
PLLOT SCALE: 1"=10' HOR, 1"=5' VERT.
CHECKED - BDH
PLLOT DATE =
DATE - 9-29-10

DESIGNED - BDH
DRAWN - BCD
CHECKED - BDH
DATE - 9-29-10

REVISED -
REVISED -
REVISED -
REVISED -

**STATE OF ILLINOIS
DEPARTMENT OF TRANSPORTATION**

**CROSS SECTIONS
DEVON AVENUE**

1"=10' HOR.
SCALE: 1"=5' VERT.

SHEET NO. 23 OF 26 SHEETS

STA. 22+86 TO STA. 24+00

F.A.U. RTE.	SECTION	COUNTY	TOTAL SHEETS	SHEET NO.
-	10-00058-00-SW	DuPAGE	26	23
CONTRACT NO. 63537			ILLINOIS FED. AID PROJECT	