


FINAL	SURVEYED	BY	DATE
SURVEY	PLOTTED		
NOTE BOOK	TEMP. DATE		
NO.	AREAS CHECKED		

ORIGINAL	SURVEYED	BY	DATE
SURVEY	PLOTTED		
NOTE BOOK	TEMP. DATE		
NO.	AREAS CHECKED		

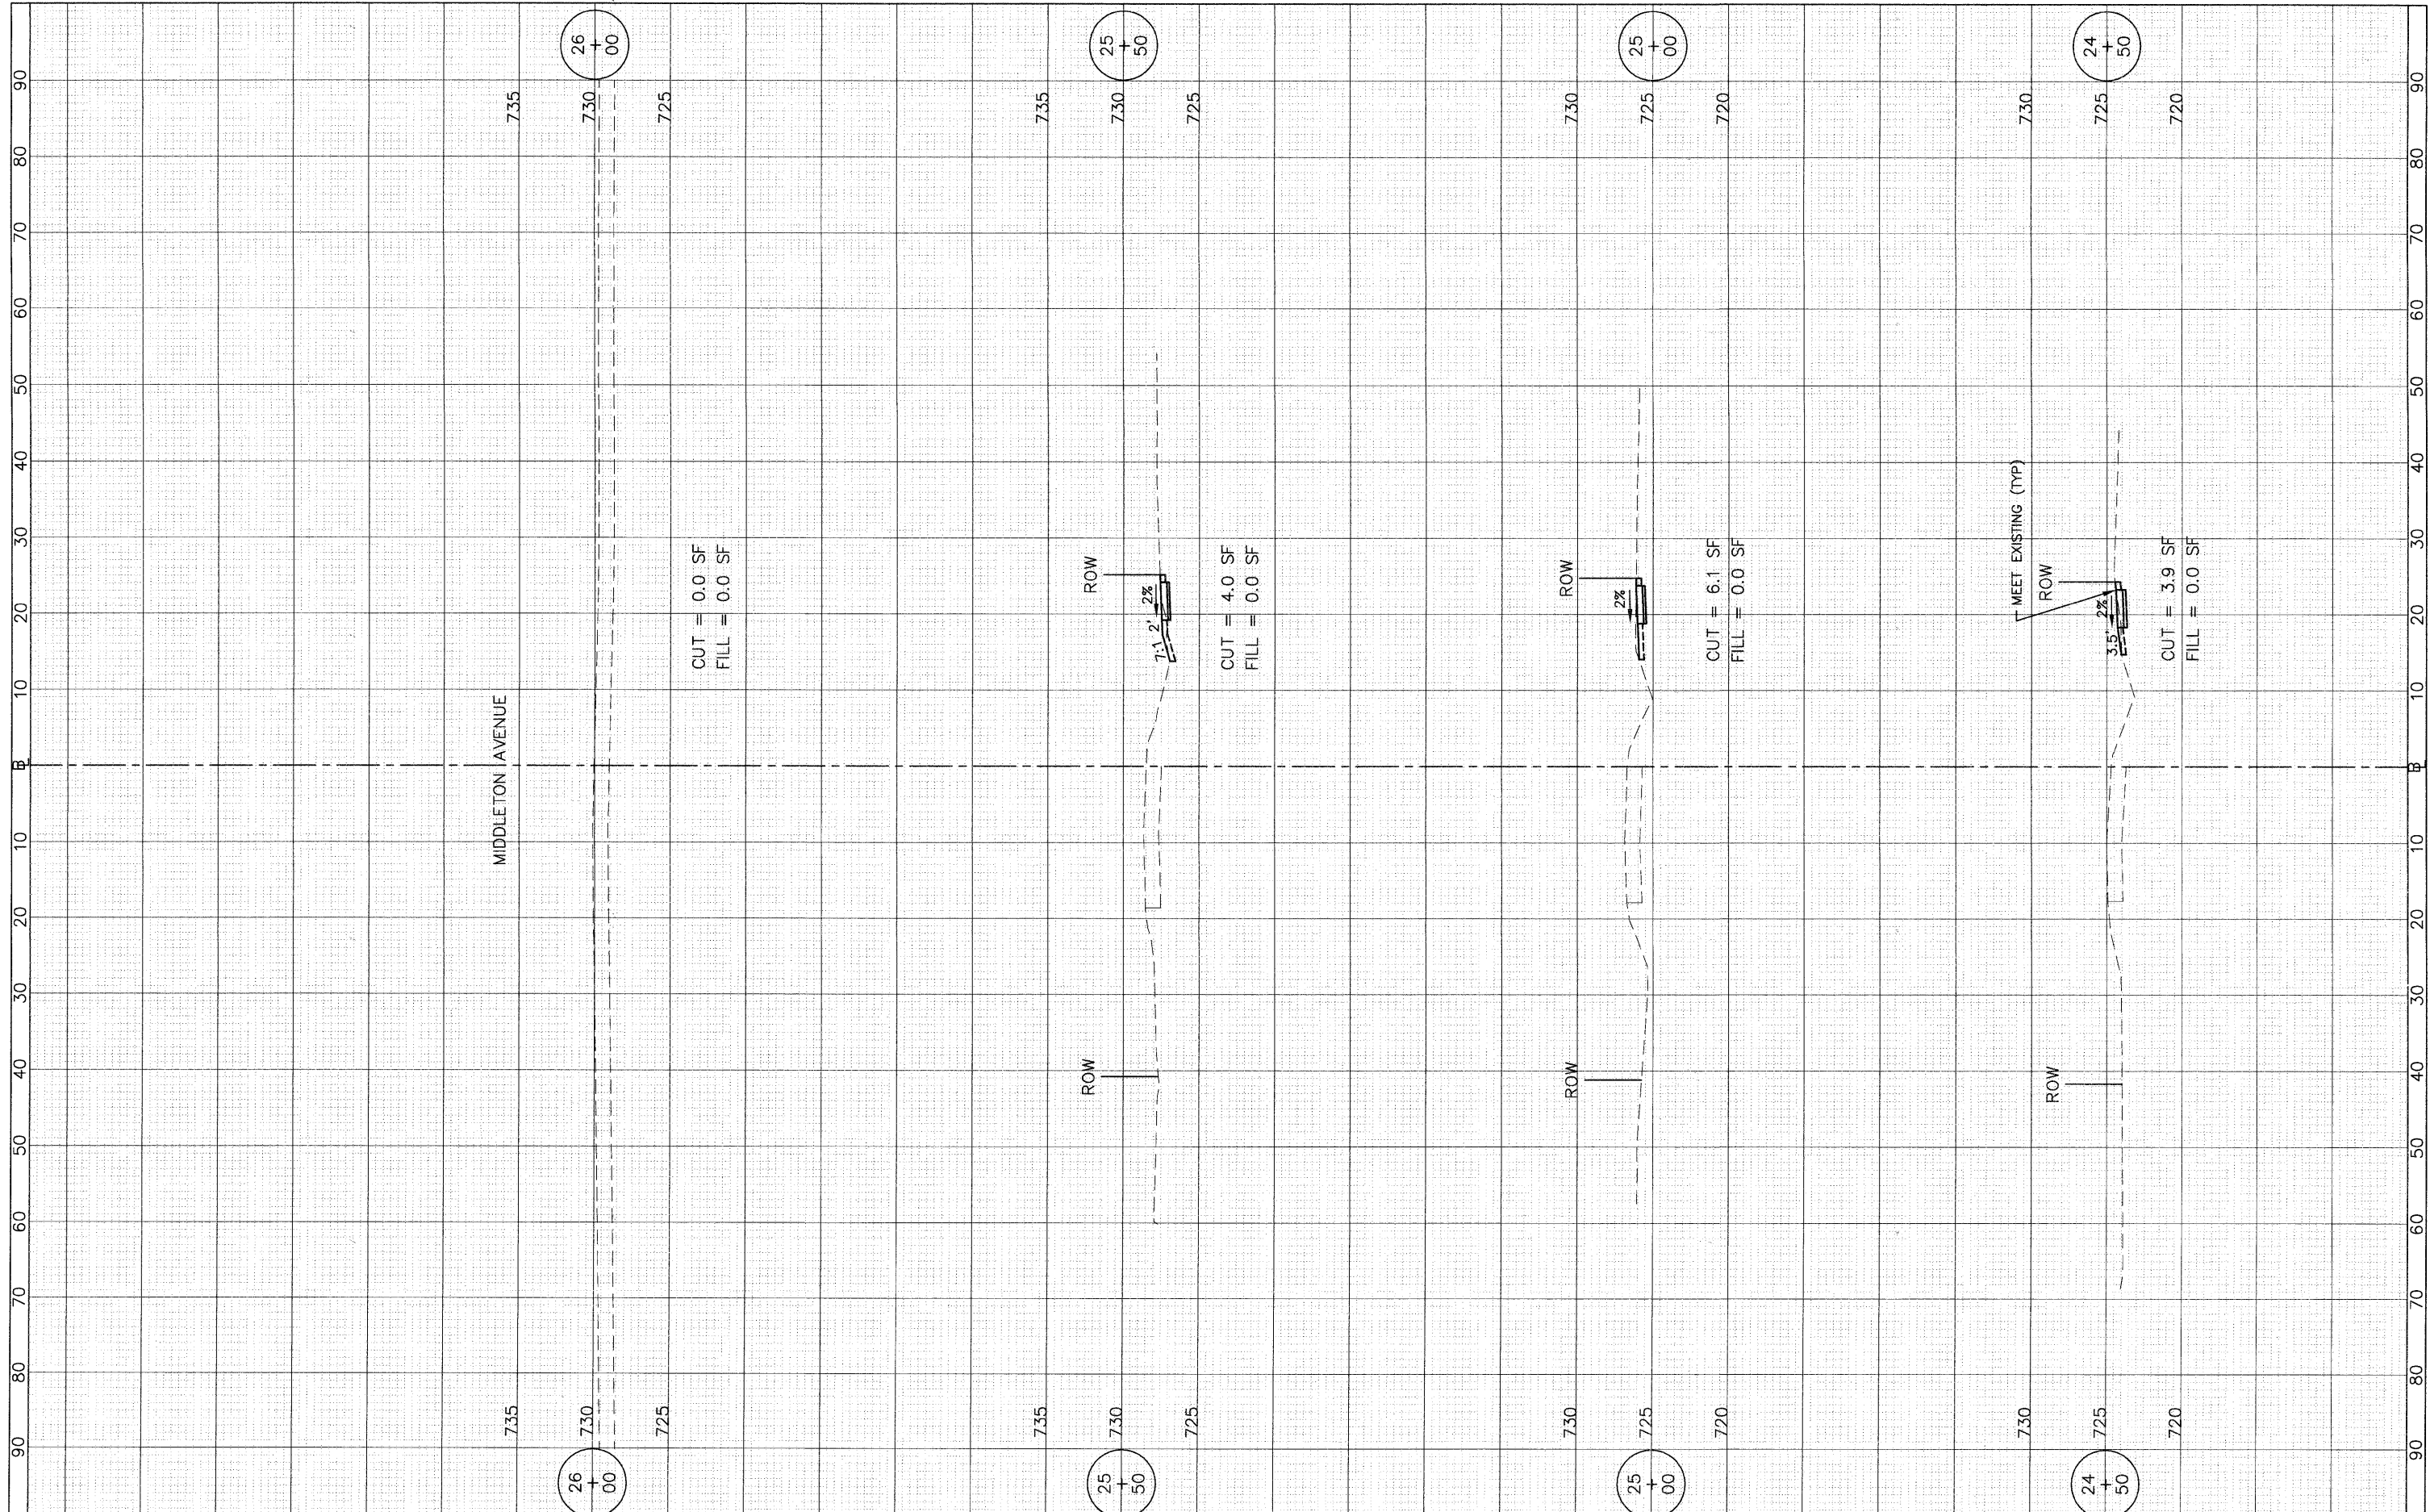

FILE NAME =

USER NAME =

DESIGNED - BDH

DRAWN - BCD

CHECKED - BDH

DATE - 9-29-10

REVISED -

REVISED -

REVISED -

REVISED -

STATE OF ILLINOIS
DEPARTMENT OF TRANSPORTATION

CROSS SECTIONS
DEVON AVENUE

1"=10' HOR.
SCALE: 1"=5' VERT.

SHEET NO. 24 OF 26 SHEETS

STA. 24+50 TO STA. 26+00

F.A.J. RTE.	SECTION	COUNTY	TOTAL SHEETS	SHEET NO.
	10-00056-00-SW		26	24
CONTRACT NO. 63537			ILLINOIS FED. AID PROJECT	