


FINAL SURVEY	SURVEYED	BY	DATE
NOTE BOOK	PLOTTED		
NO.	TEMPLATE		
	AREAS CHECKED		

ORIGINAL SURVEY	SURVEYED	BY	DATE
NOTE BOOK	PLOTTED		
NO.	TEMPLATE		
	AREAS CHECKED		

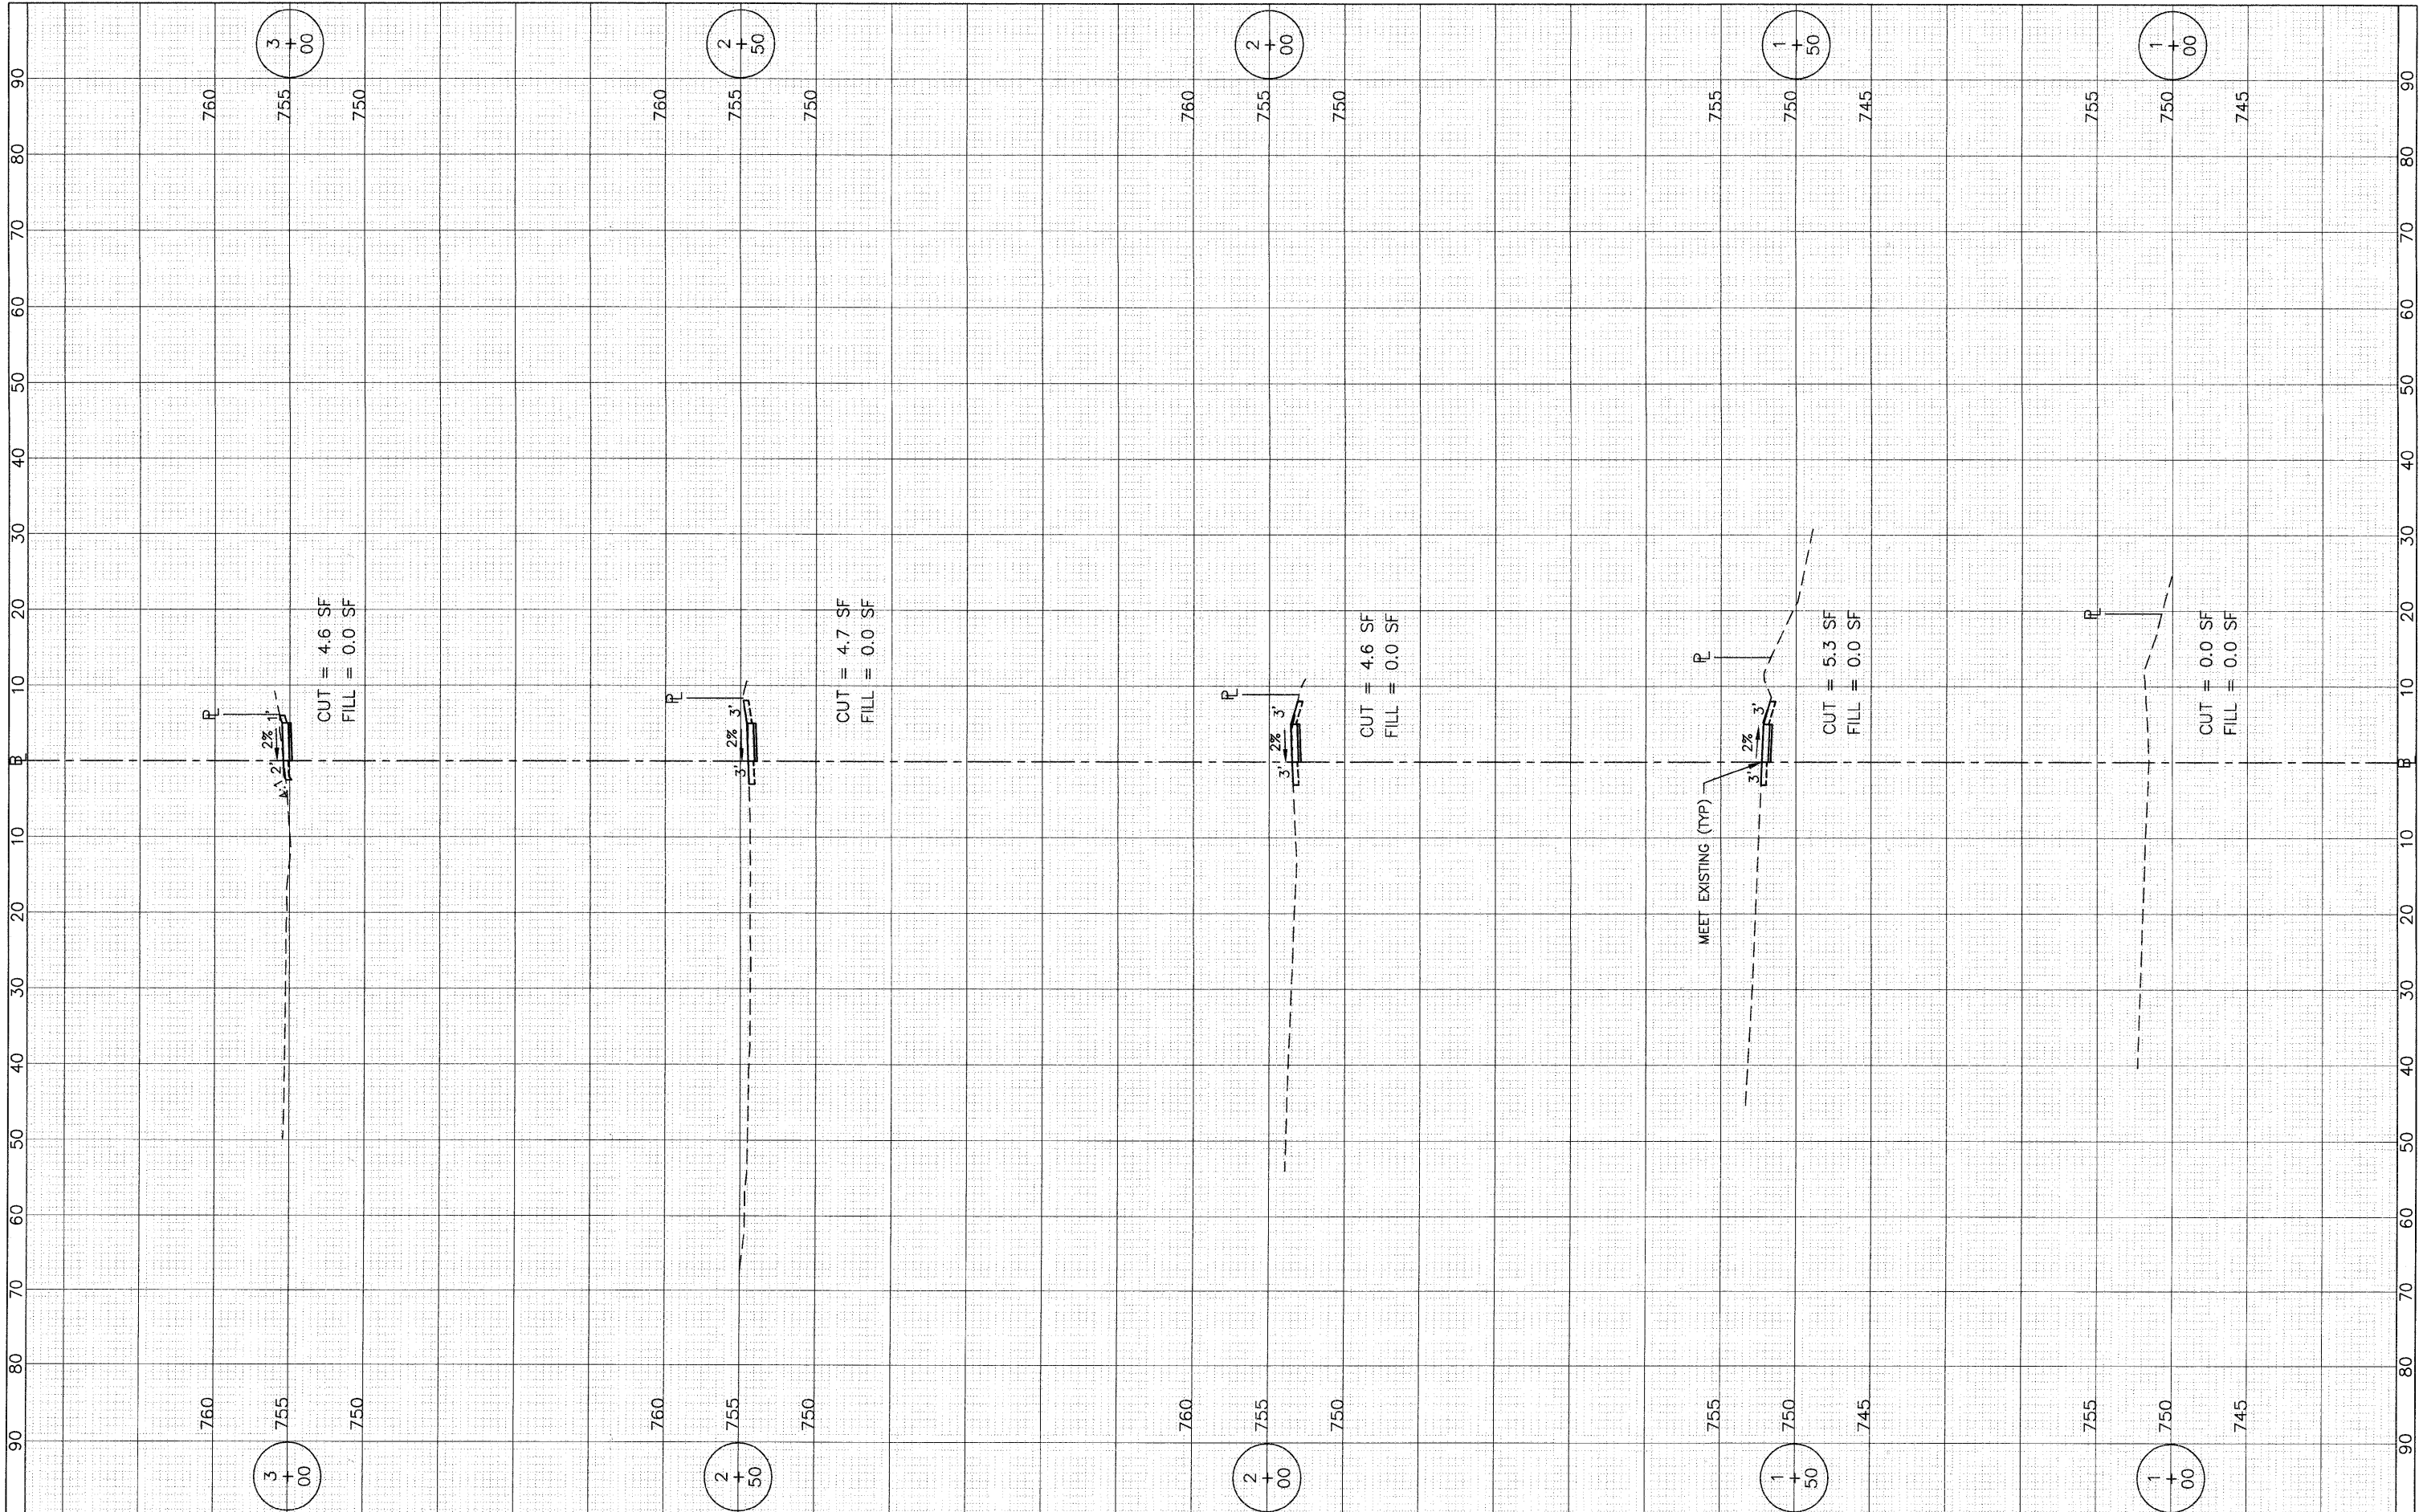

FILE NAME =
USER NAME =
DESIGNED = BDH
DRAWN = BCD
PLLOT SCALE: 1"=10' HOR, 1"=5' VERT.
CHECKED = BDH
PLLOT DATE =
DATE = 9-29-10

REVISD =	---
REVISD =	---
REVISD =	---
REVISD =	---

**STATE OF ILLINOIS
DEPARTMENT OF TRANSPORTATION**

CROSS SECTIONS		
SCHIESHER ELEMENTARY SCHOOL		
1"=10' HOR.	SHEET NO. 25 OF 26 SHEETS	STA. 1+00 TO STA. 3+00
SCALE: 1"=5' VERT.		

F.A.U. RTE.	SECTION	COUNTY	TOTAL SHEETS	SHEET NO.
-	10-00056-00-SW	DUPAGE	26	25
		CONTRACT NO. 63537		
ILLINOIS FED. AID PROJECT				