


FINAL SURVEY	SURVEYED	BY	DATE
NOTE BOOK	PLOTTED		
NO.	TEMPLATE		
	AREAS CHECKED		
	AREAS CHECKED		

ORIGINAL SURVEY	SURVEYED	BY	DATE
NOTE BOOK	PLOTTED		
NO.	TEMPLATE		
	AREAS CHECKED		
	AREAS CHECKED		

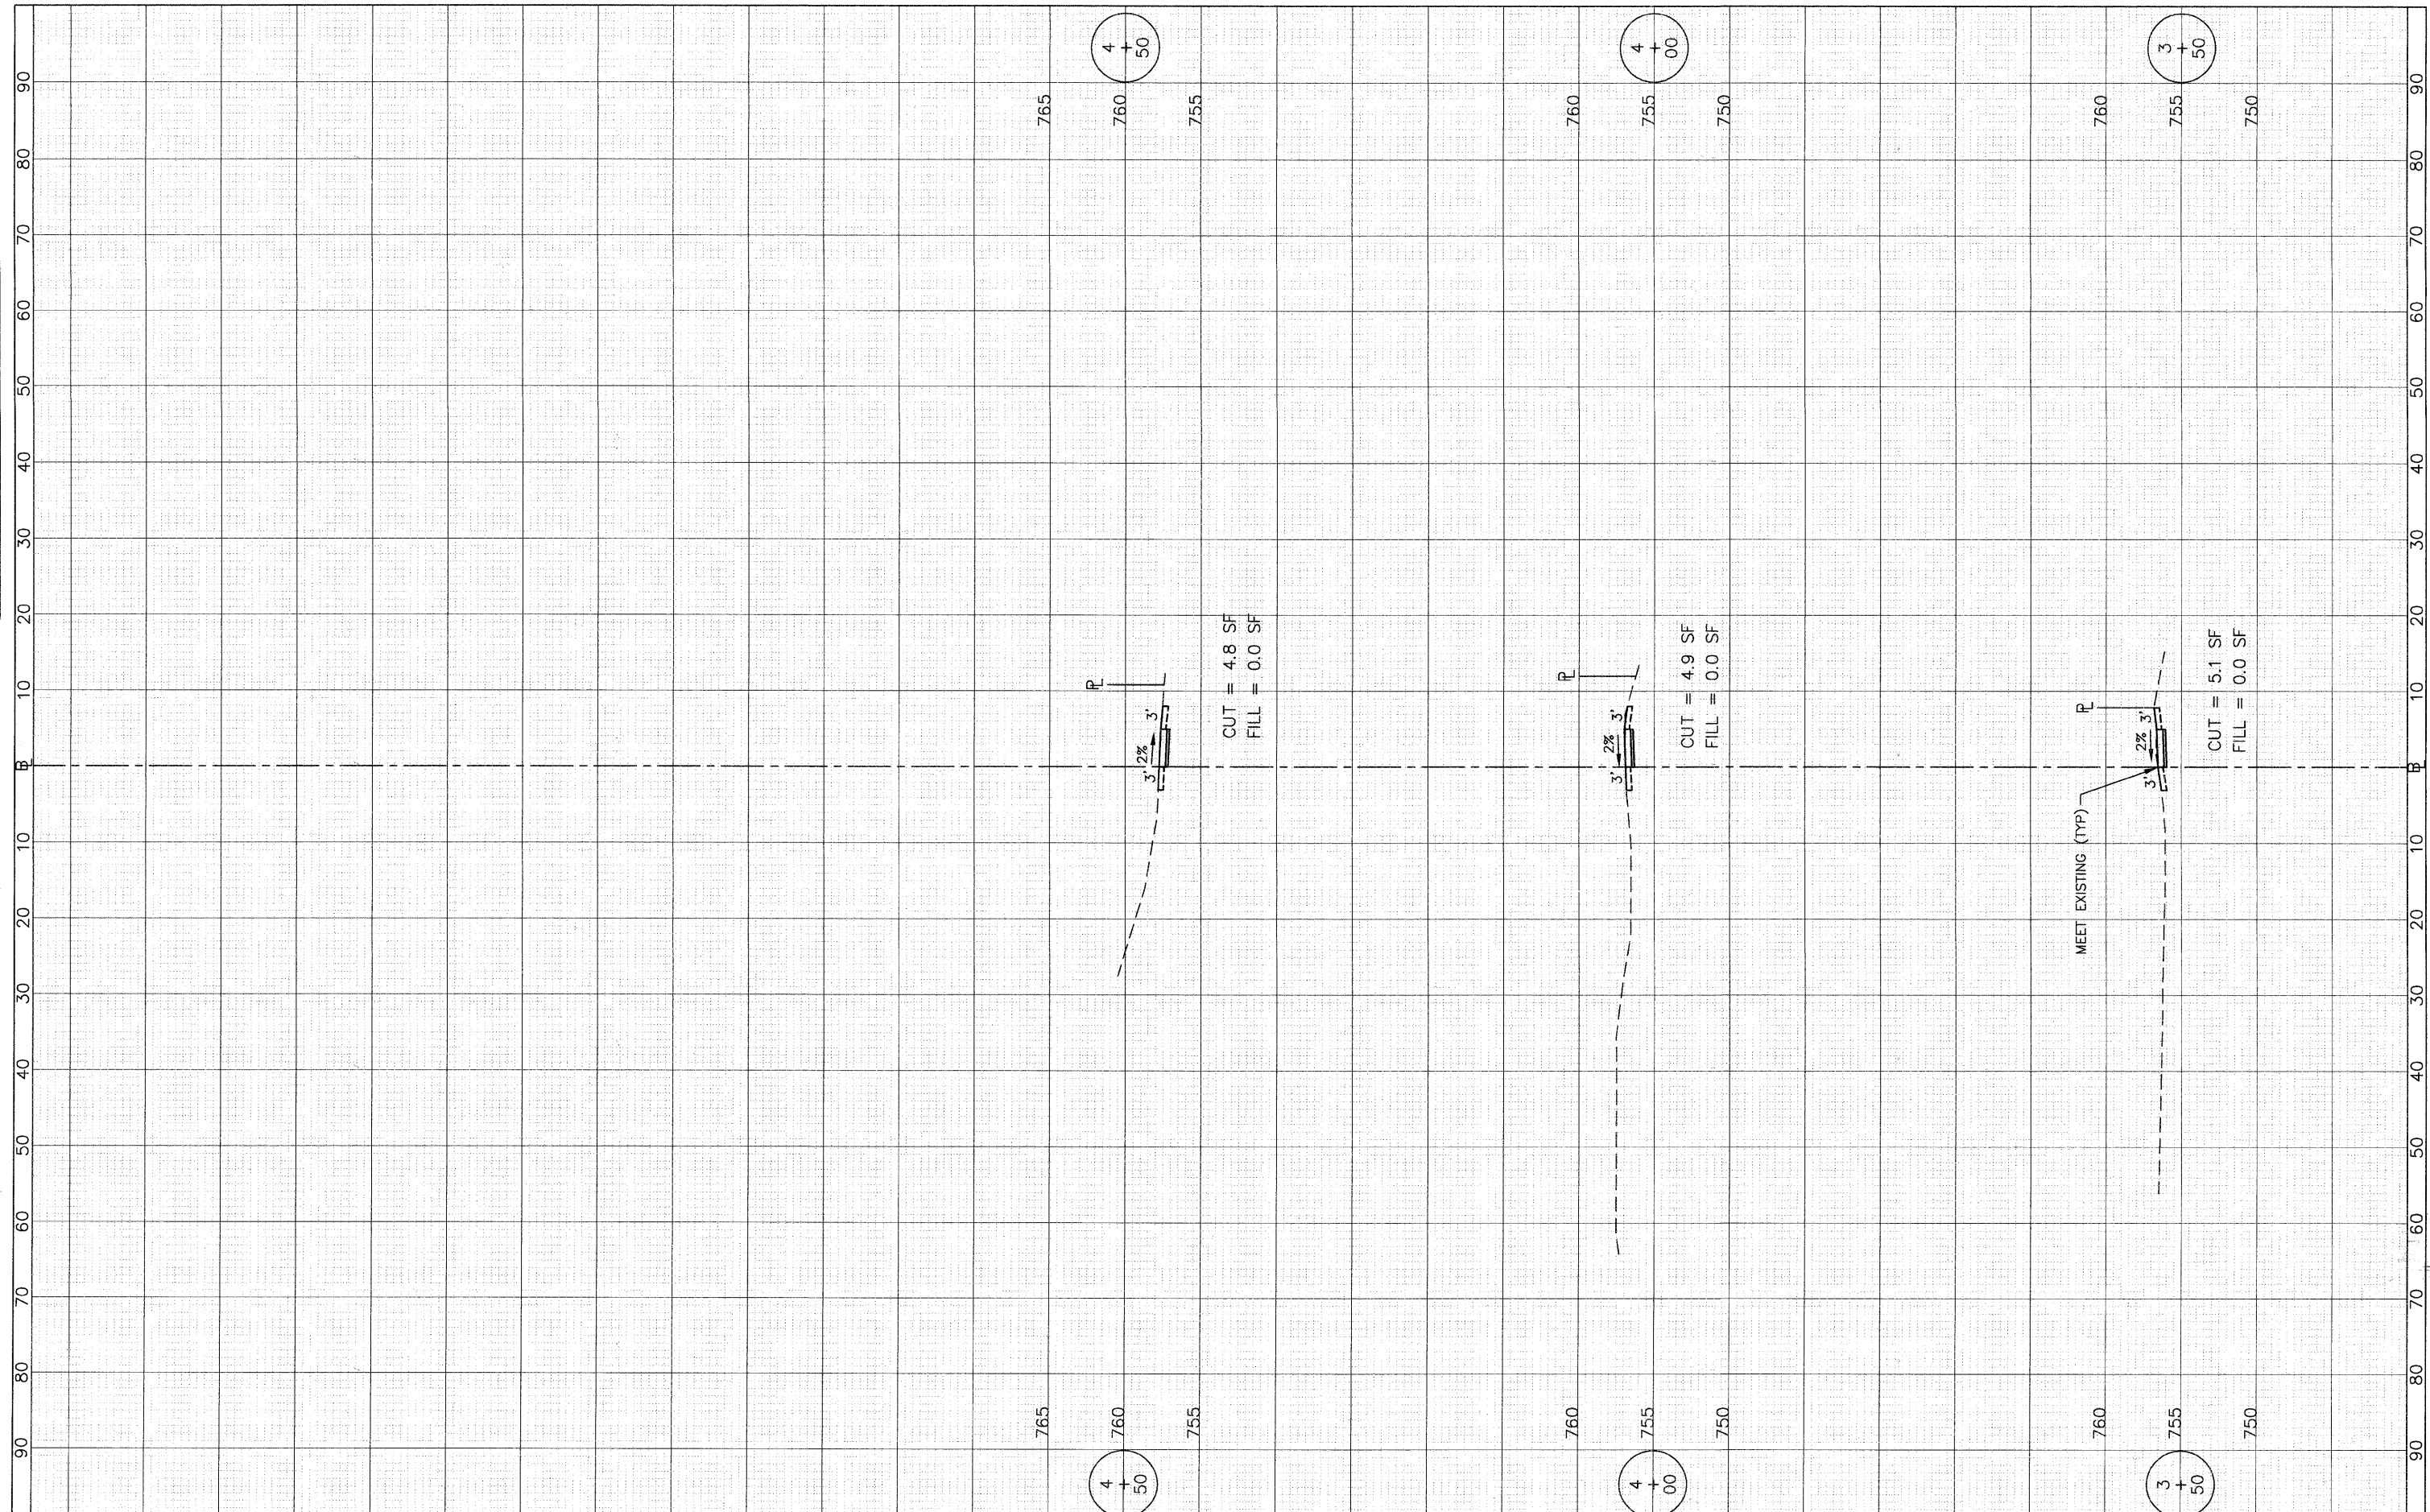

FILE NAME =	USER NAME =	DESIGNED -- BDH	REVISED -- ---	STATE OF ILLINOIS DEPARTMENT OF TRANSPORTATION	CROSS SECTIONS SCHIESHER ELEMENTARY SCHOOL	F.A.U. RTE.	SECTION	COUNTY	TOTAL SHEETS	SHEET NO.
		DRAWN -- BCD	REVISED -- ---			10-00056-00-SW	DUPAGE	26	26	
		CHECKED -- BDH	REVISED -- ---			CONTRACT NO. 63537				
		DATE -- 9-29-10	REVISED -- ---			ILLINOIS FED. AID PROJECT				
				1"=10' HOR. SCALE: 1"=5' VERT.		SHEET NO. 26 OF 26 SHEETS		STA. 3+50 TO STA. 4+50		