


PLAN	SURVEYED	DATE
	PLOTTED	BY
	REVISIONS CHECKED	
	NO. OF PAGES CHECKED	
	ADD FILE NAME	
	NO.	

PROFILE	SURVEYED	DATE
	PLOTTED	BY
	REVISIONS CHECKED	
	NO. OF PAGES CHECKED	
	STRUCTURE NOTATION CIRKO	
	NO.	



20.0000 / IN.
 0.0000 / IN.
 KA\11772\CD\Drawings\11772\95_SHEET_CDP_COUNTRYSIDE.DGN

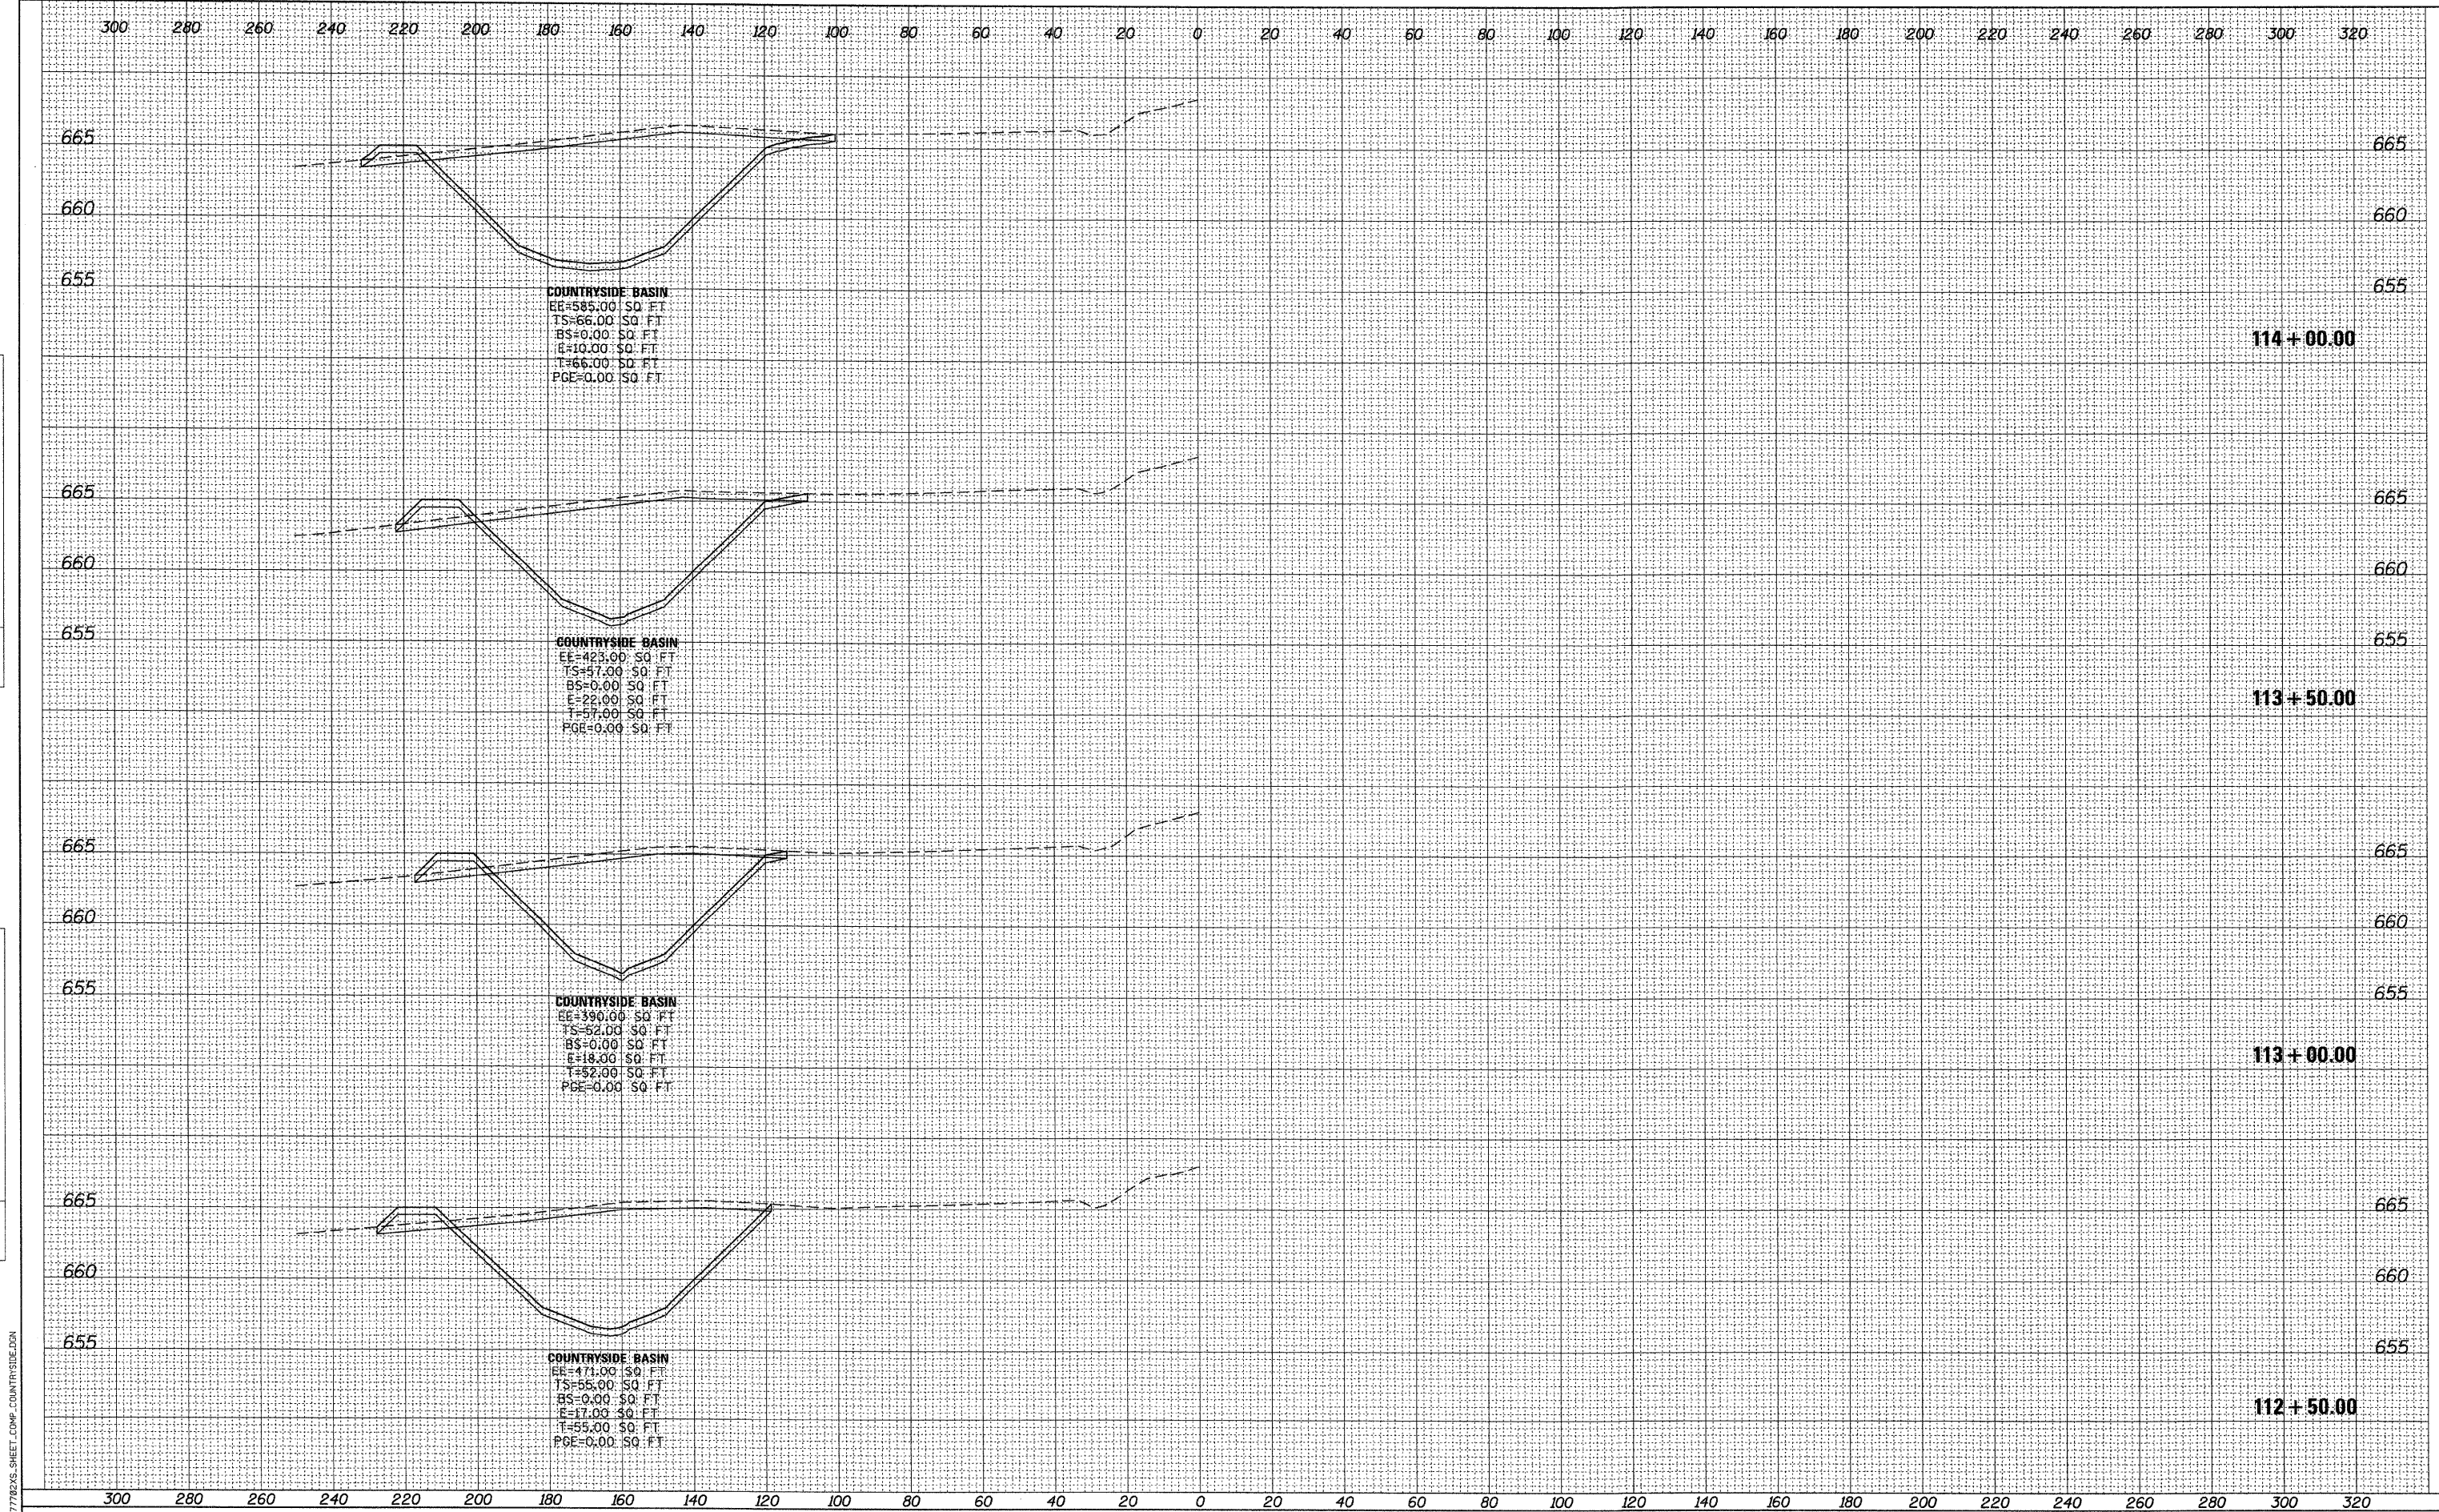

DESIGNED	- MK	REVISED	-
DRAWN	- DW	REVISED	-
CHECKED	- MH	REVISED	-
DATE	- 12/20/2010	REVISED	-

**KANE COUNTY
 DIVISION OF TRANSPORTATION
 ORCHARD ROAD RECONSTRUCTION**

COUNTRYSIDE DETENTION BASIN

SCALE: 1" = 20' SHEET NO. 36 OF 47 SHEETS STA. 112+50.00 TO STA. 114+00.00

F.A.P. RTE.	SECTION	COUNTY	TOTAL SHEETS	SHEET NO.
336	99-00232-01-WR	KANE	215	204
			CONTRACT NO. 63541	
ILLINOIS FED. AID PROJECT				