


FINAL SURVEY	SURVEYED	BY	DATE
NOTE BOOK	PLOTTED		
AREAS	TEMPLATE		
CHECKED	AREAS		
NO.	CHECKED		

ORIGINAL SURVEY	SURVEYED	BY	DATE
NOTE BOOK	PLOTTED		
AREAS	TEMPLATE		
CHECKED	AREAS		
NO.	CHECKED		

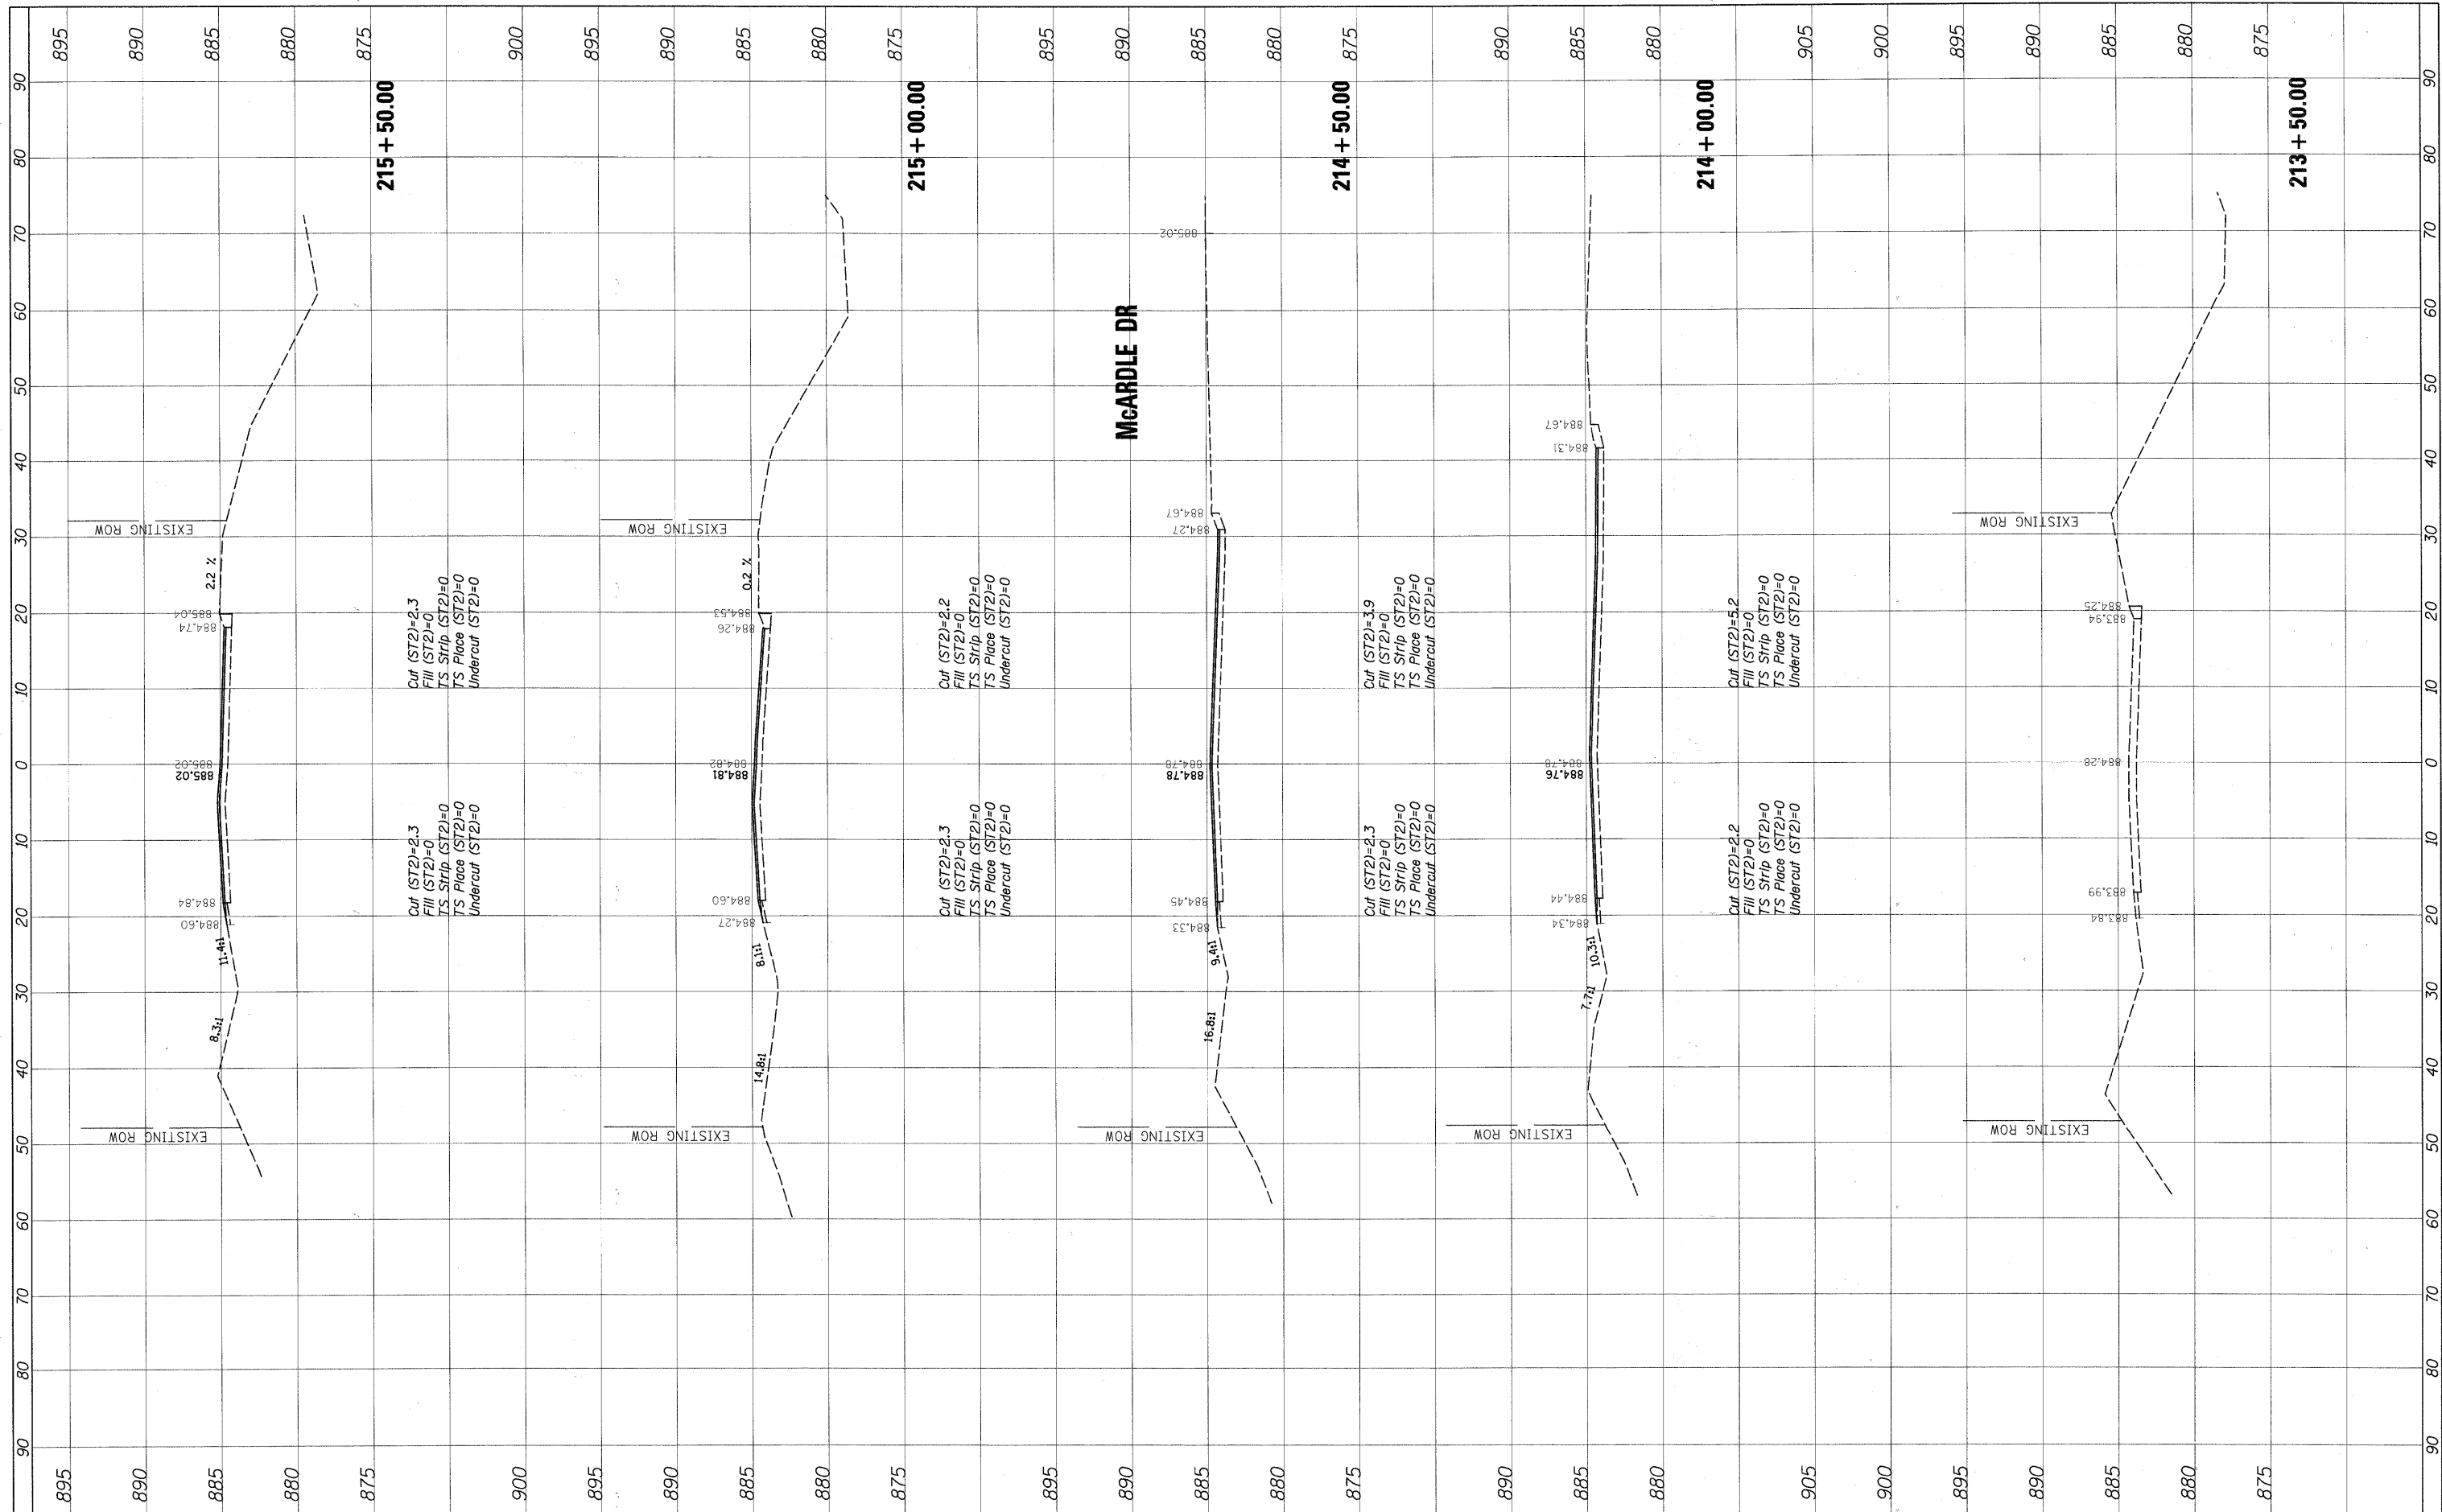

FILE NAME = N:\CRYSTALLAKE\100316\Civil\XSI100316.shx

USER NAME = MWORMAN
 PLOT SCALE = 1" = 10'
 PLOT DATE = 1/5/2011

DESIGNED -
 DRAWN -
 CHECKED -
 DATE -

REVISED -
 REVISED -
 REVISED -
 REVISED -

**STATE OF ILLINOIS
 DEPARTMENT OF TRANSPORTATION**

**CROSS SECTIONS
 PINGREE ROAD**

SCALE: 10H 5V SHEET NO. 1 OF 15 SHEETS STA. 213+50.00 TO STA. 215+50.00

F.A.J. RTE. 126	SECTION 08-00107-00-FP	COUNTY McHENRY	TOTAL SHEETS 50	SHEET NO. 34
CONTRACT NO.				
ILLINOIS FED. AID PROJECT				