


FINAL SURVEY	DATE
SURVEYED	BY
NOTED	
PLotted	
AREAS	
CHECKED	

ORIGINAL SURVEY	DATE
SURVEYED	BY
NOTED	
PLotted	
AREAS	
CHECKED	

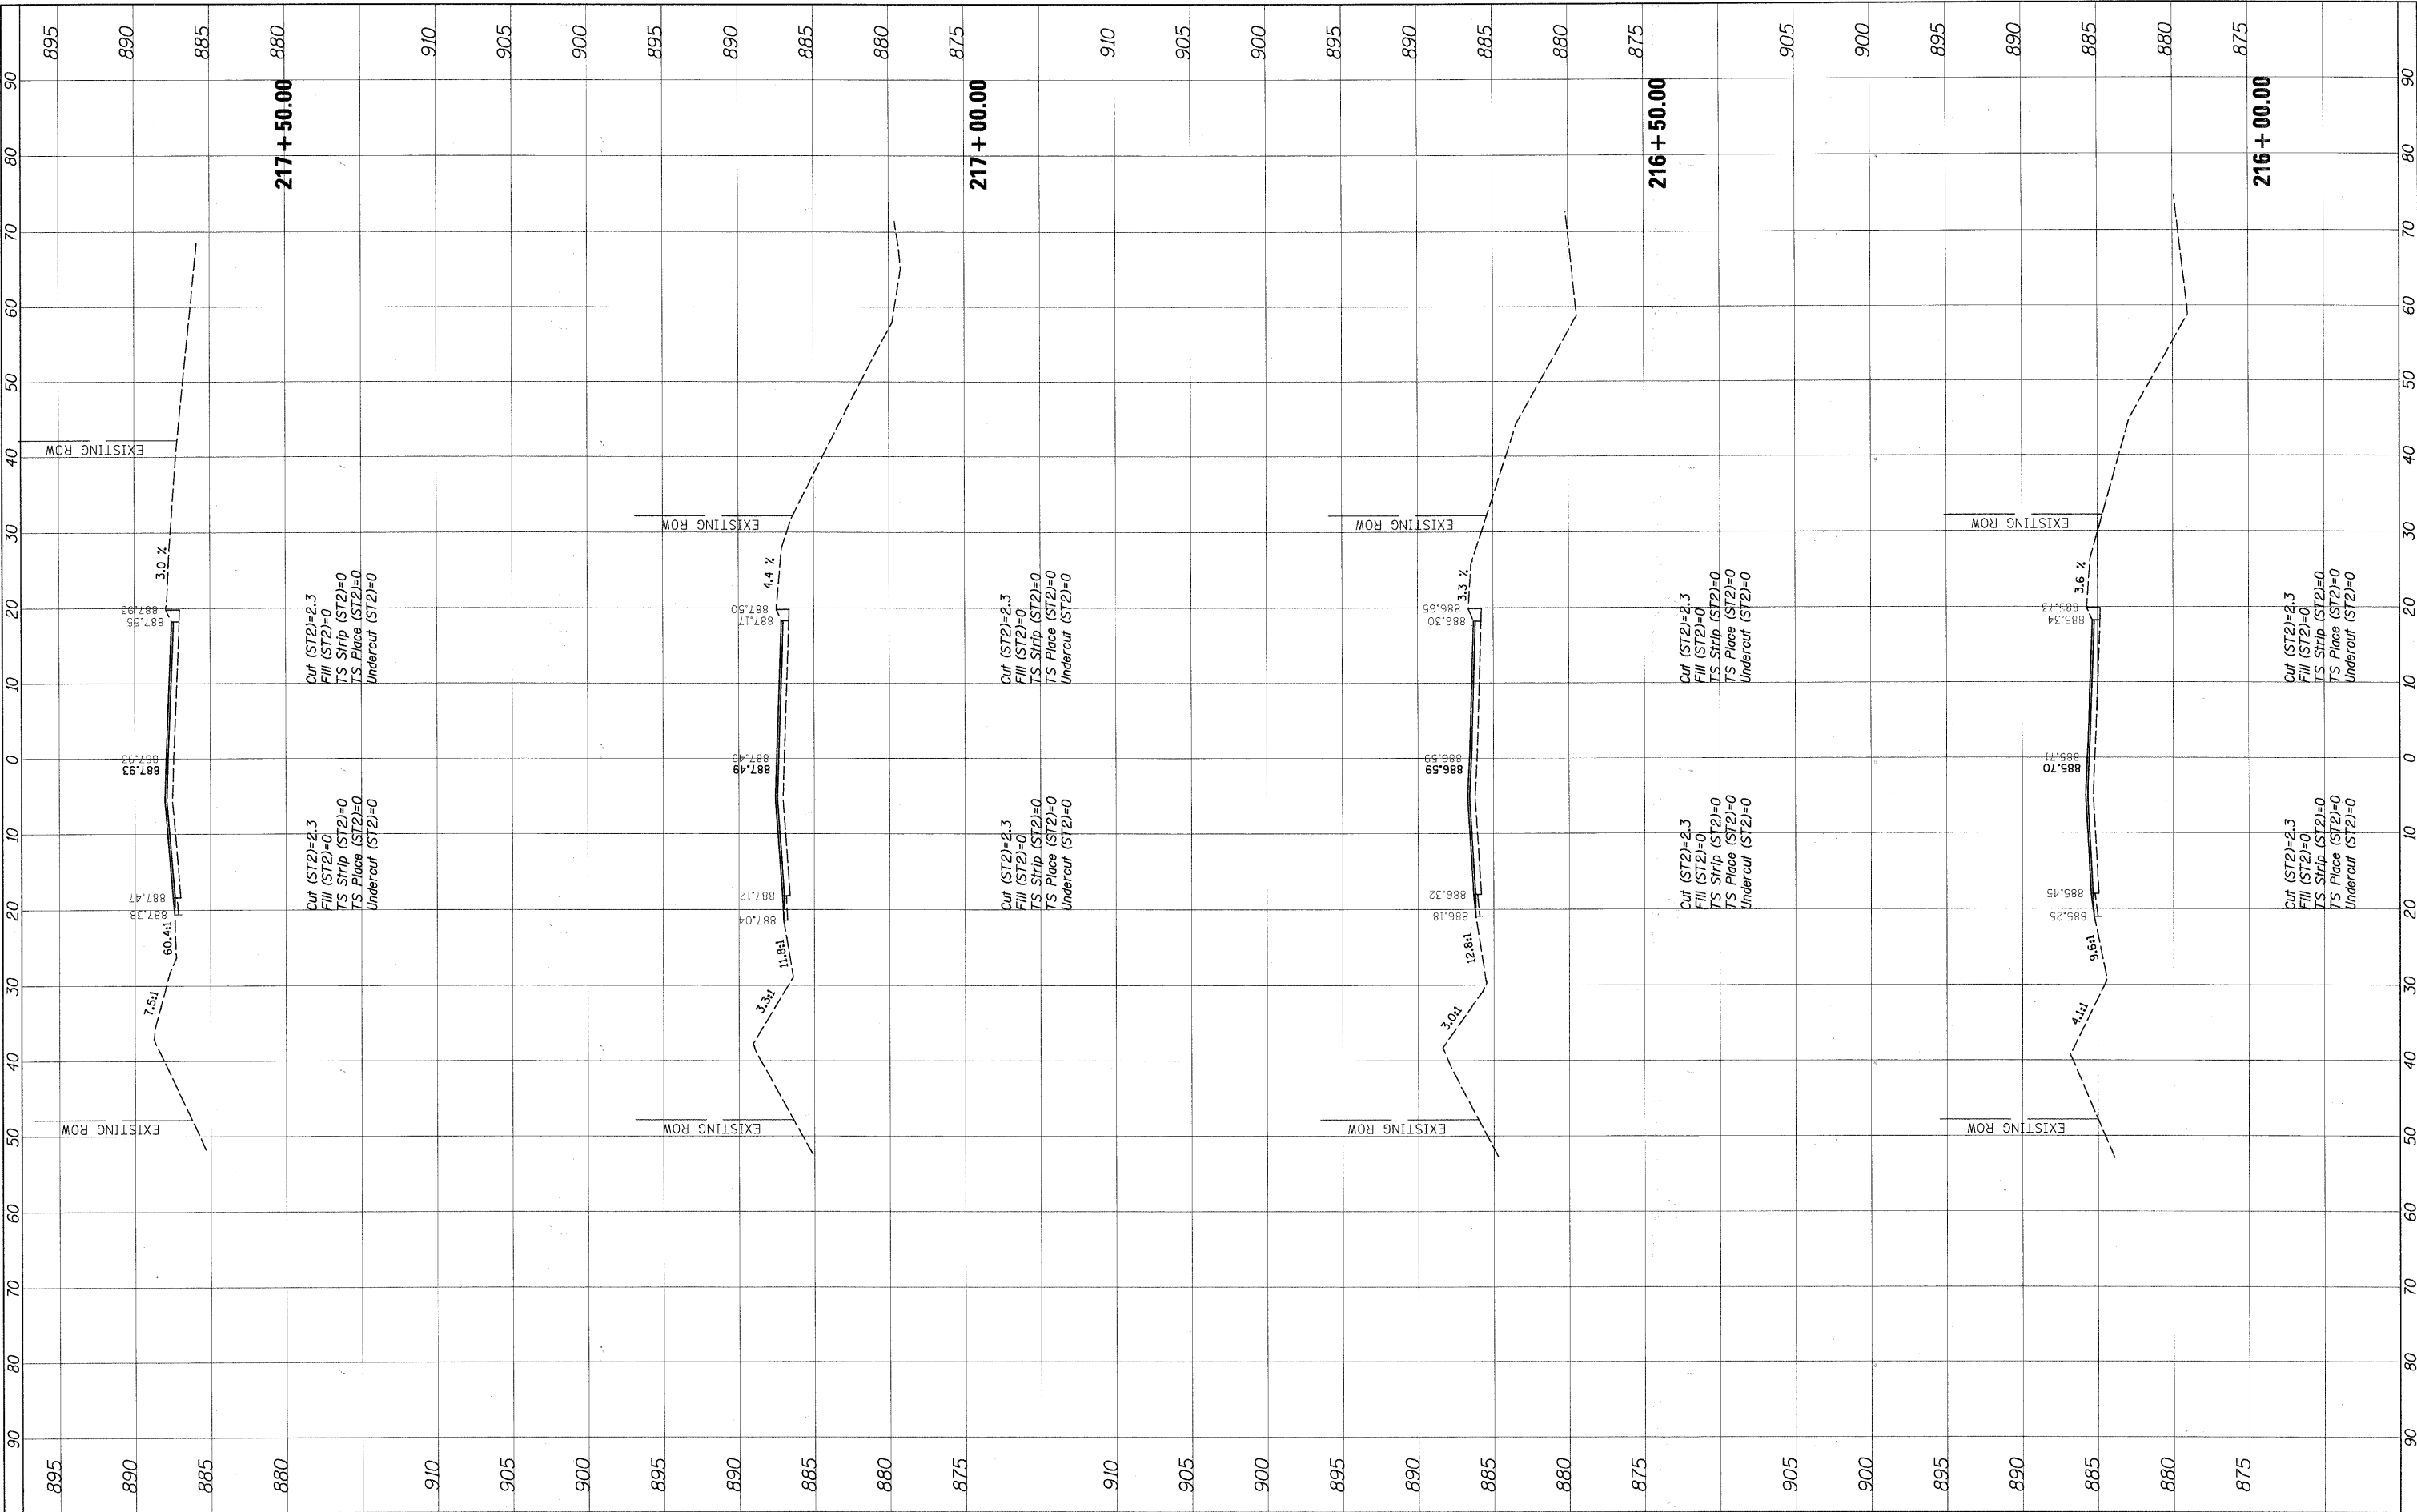

FILE NAME = N:\CRYSTAL LAKE\1020316\CV1\1\X5100316.shx

USER NAME = MWORMAN  
 PLOT SCALE = 10'  
 PLOT DATE = 1/5/2011

DESIGNED -  
 DRAWN -  
 CHECKED -  
 DATE -

REVISED -  
 REVISED -  
 REVISED -  
 REVISED -

**STATE OF ILLINOIS  
 DEPARTMENT OF TRANSPORTATION**

**CROSS SECTIONS  
 PINGREE ROAD**

SCALE: 10H 5V SHEET NO. 2 OF 15 SHEETS STA. 216+00.00 TO STA. 217+50.00

F.A.U. RTE. 126	SECTION 08-00107-00-FP	COUNTY McHENRY	TOTAL SHEETS 50	SHEET NO. 35
CONTRACT NO.			ILLINOIS FED. AID PROJECT	