


FINAL SURVEY	SURVEYED	BY	DATE
NOTE BOOK	PLOTTED		
AREAS CHECKED	TEMPLATE		
NO.	AREAS CHECKED		

ORIGINAL SURVEY	SURVEYED	BY	DATE
NOTE BOOK	PLOTTED		
AREAS CHECKED	TEMPLATE		
NO.	AREAS CHECKED		

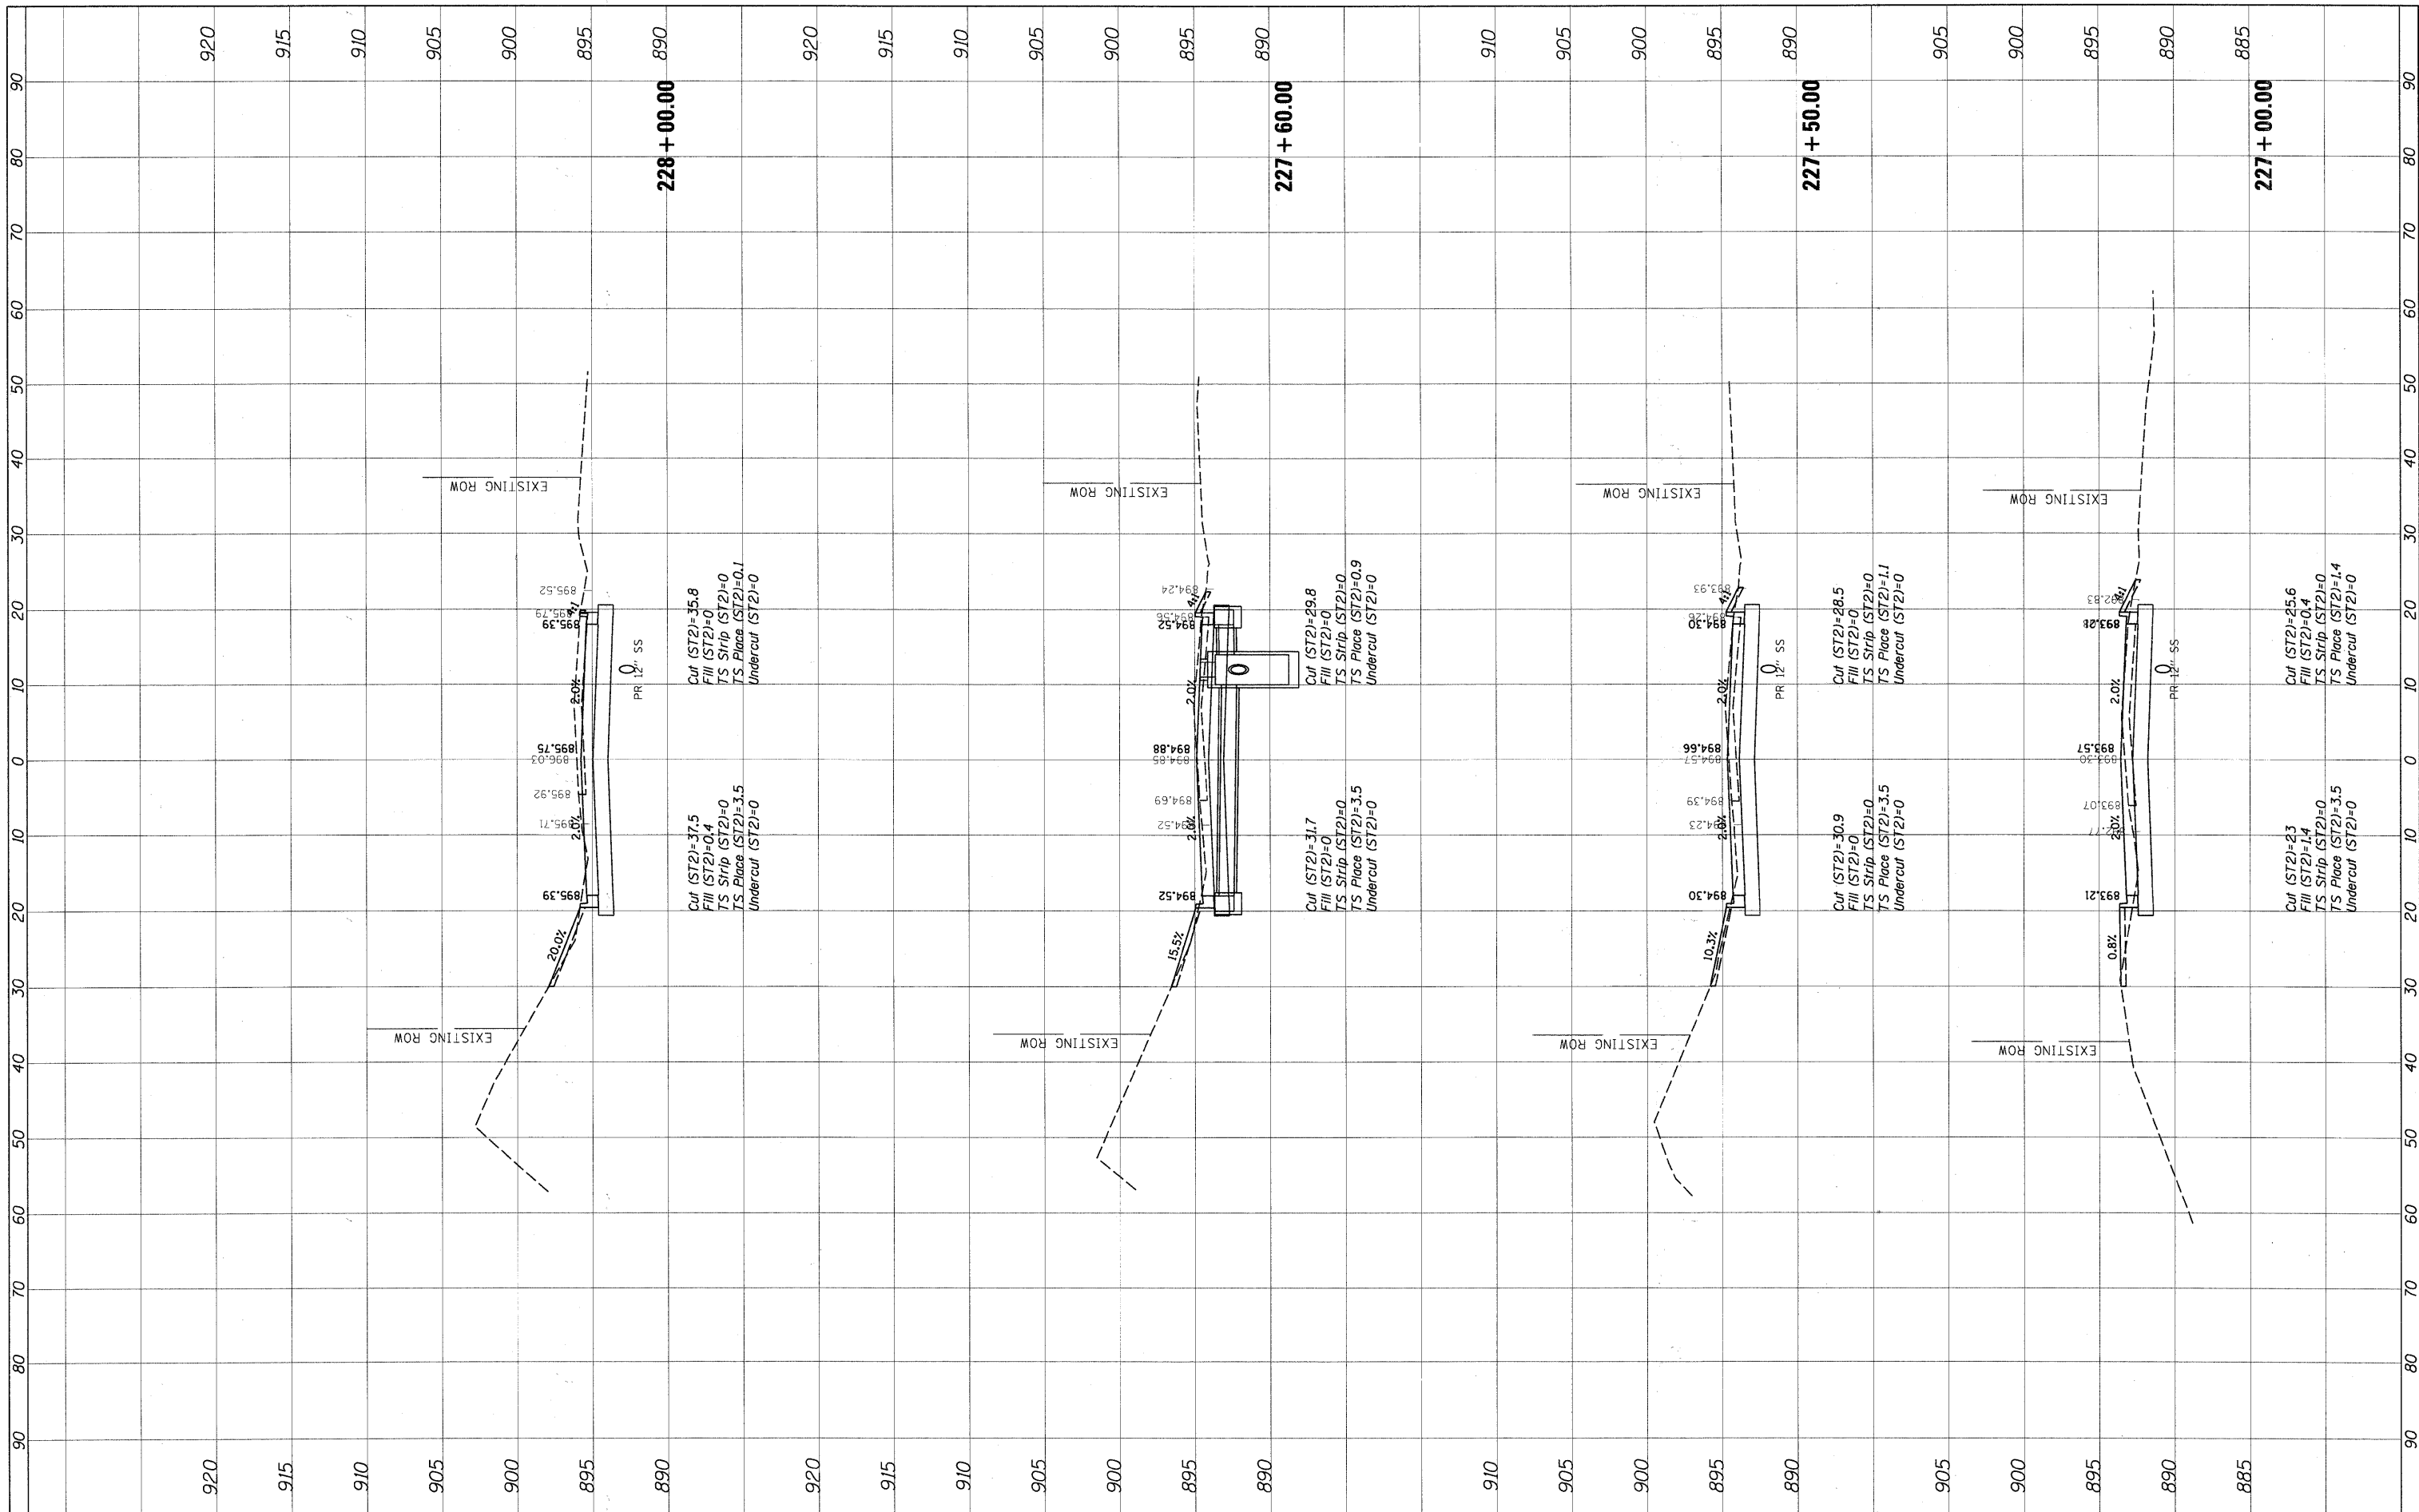

FILE NAME = N:\CRYSTALLAKE\100316\Civil\1\XS100316.sht

USER NAME = CMCCOLLO
 PLOT SCALE = 10'
 PLOT DATE = 12/23/2010

DESIGNED -	REVISED -
DRAWN -	REVISED -
CHECKED -	REVISED -
DATE -	REVISED -

**STATE OF ILLINOIS
 DEPARTMENT OF TRANSPORTATION**

**CROSS SECTIONS
 PINGREE ROAD**

SCALE: 10H 5V SHEET NO. 7 OF 15 SHEETS STA. 227+00.00 TO STA. 228+00.00

F.A.U. RTE. 126	SECTION 08-00107-00-FP	COUNTY McHENRY	TOTAL SHEETS 50	SHEET NO. 40
CONTRACT NC			ILLINOIS FED. AID PROJECT	