


FINAL SURVEY	CHECKED	BY	DATE
NOTE BOOK	PLATED		
AREAS	TEMPLATE		
CHECKED	AREAS		

ORIGINAL SURVEY	CHECKED	BY	DATE
NOTE BOOK	PLATED		
AREAS	TEMPLATE		
CHECKED	AREAS		

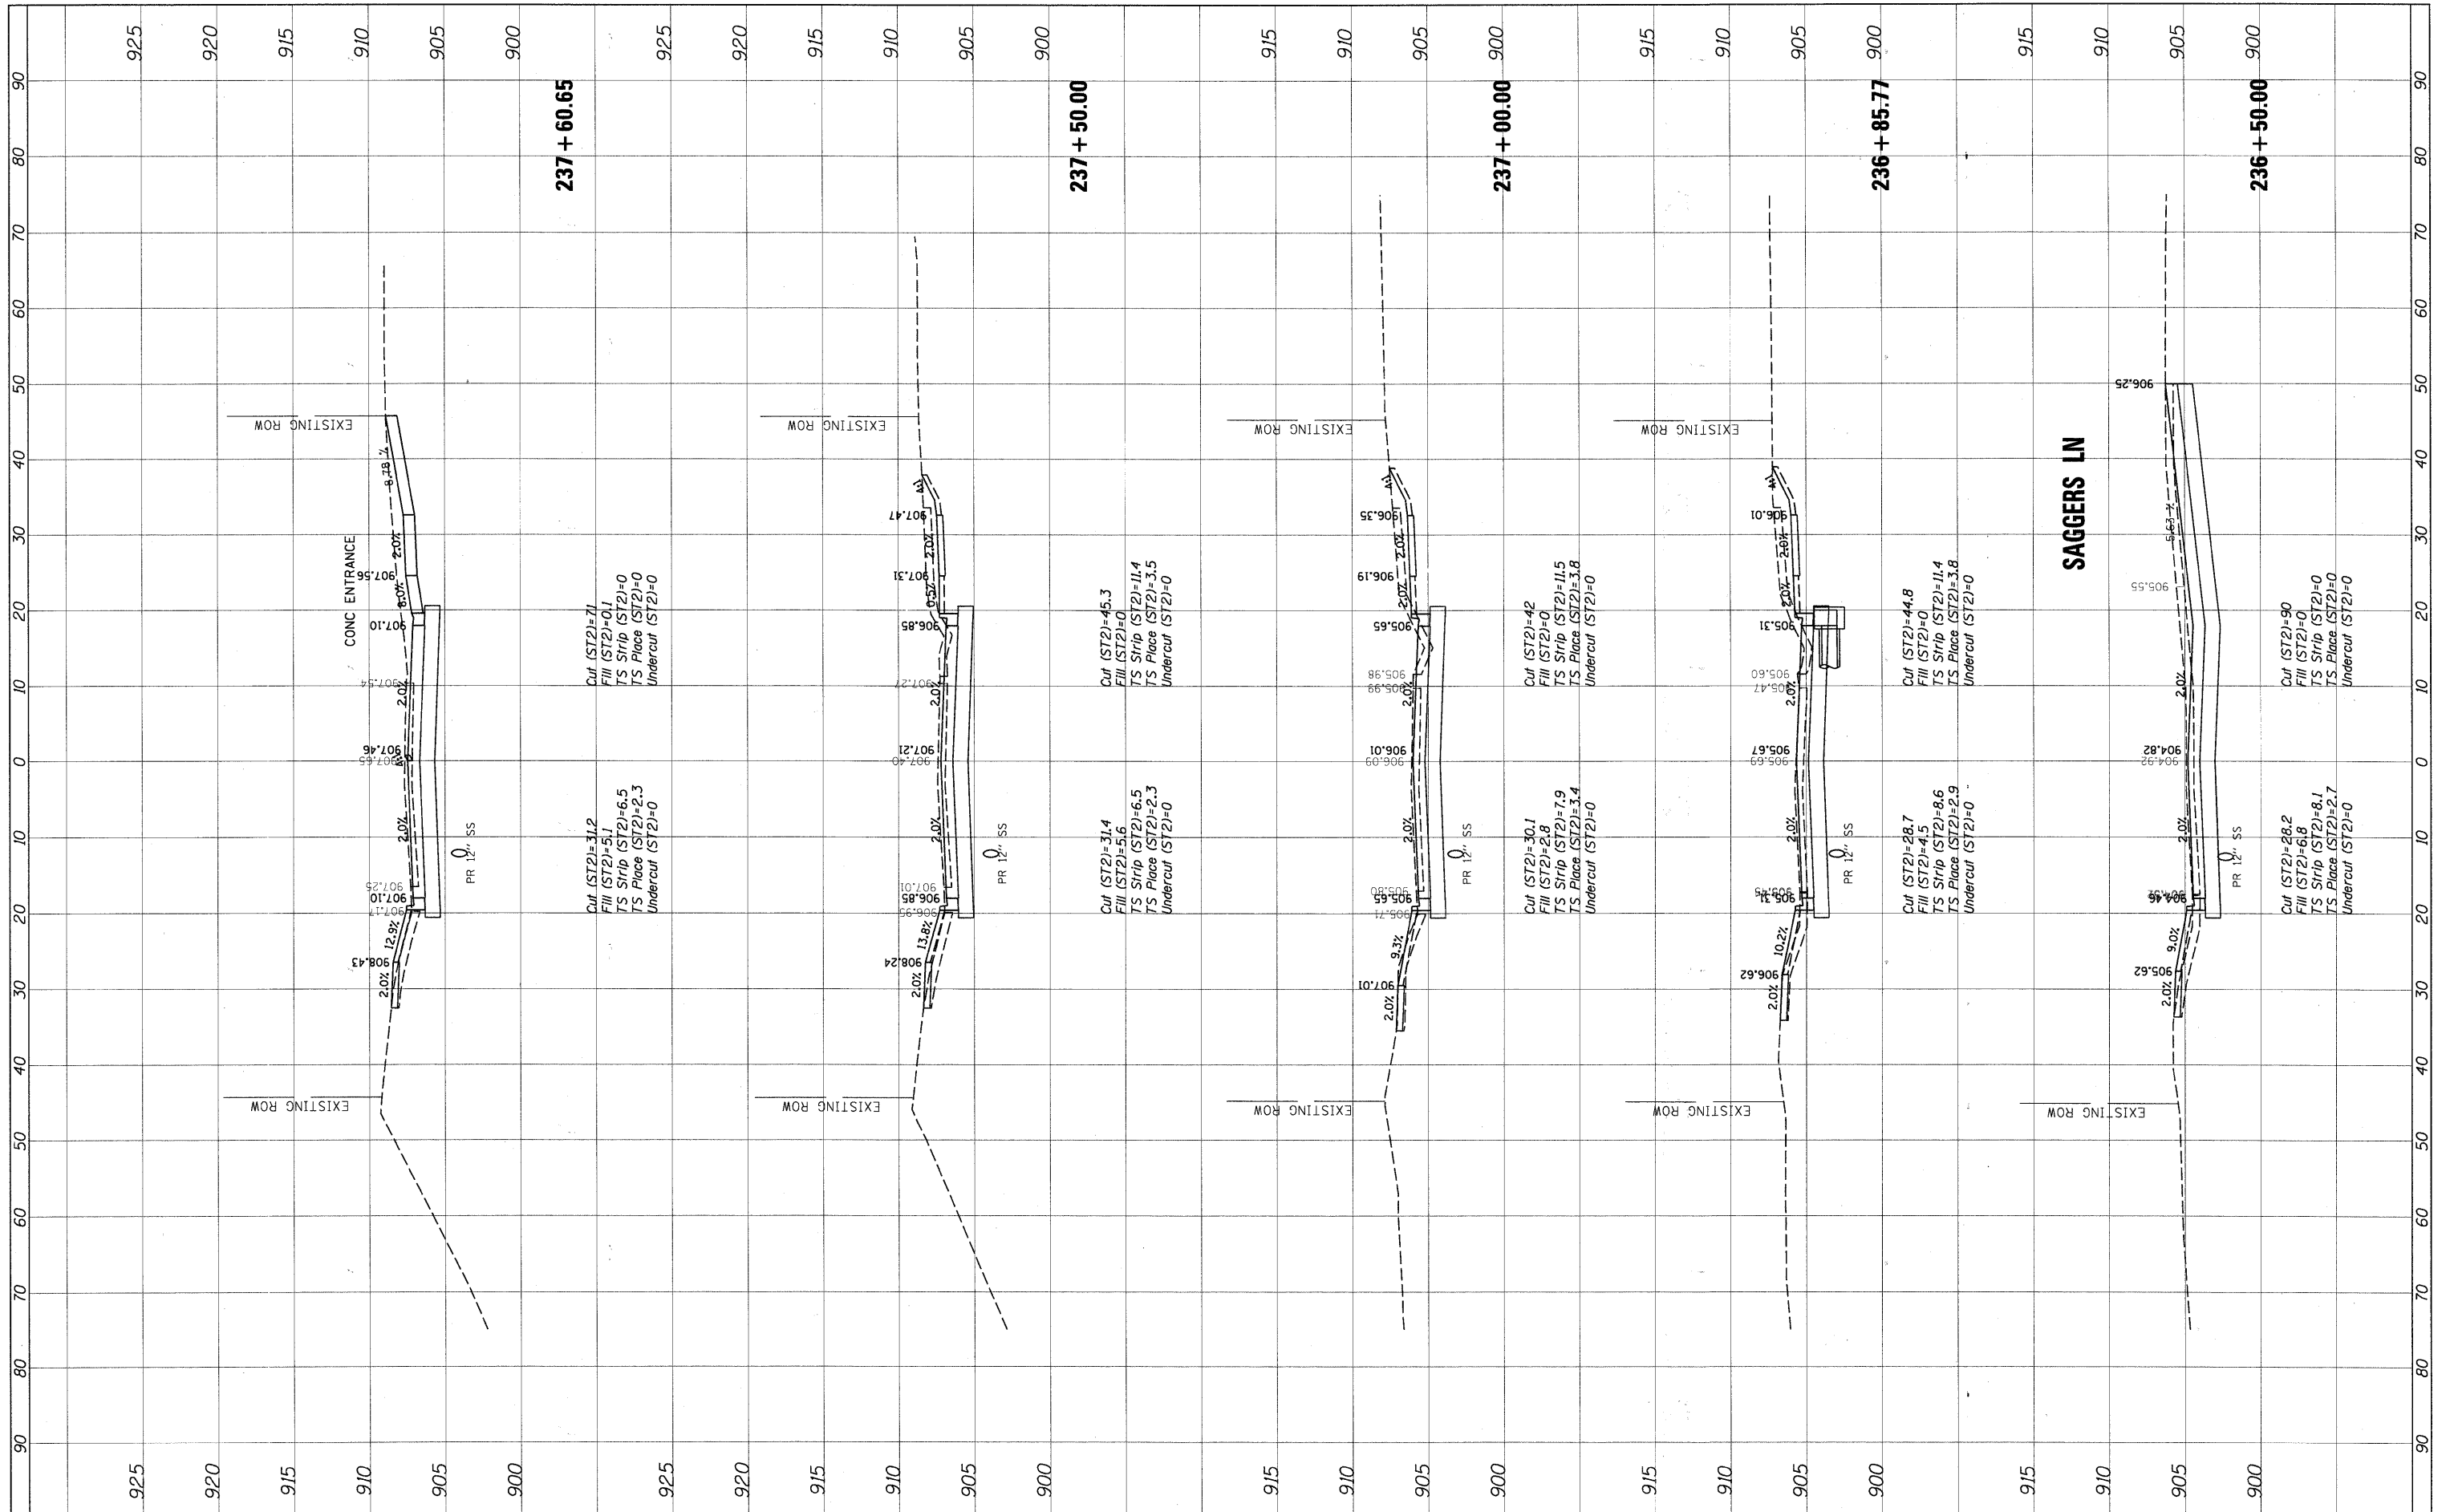

FILE NAME = N:\CRYSTALLAKE\100316\6\c\1\1\XSI100316.dwg
 USER NAME = CMCCDLL0
 PLOT SCALE = 1" = 10'
 PLOT DATE = 12/23/2010

DESIGNED -
 DRAWN -
 CHECKED -
 DATE -

REVISED -
 REVISED -
 REVISED -
 REVISED -

**STATE OF ILLINOIS
 DEPARTMENT OF TRANSPORTATION**

**CROSS SECTIONS
 PINGREE ROAD**

SCALE: 10H 5V SHEET NO. 13 OF 15 SHEETS STA. 236+50.00 TO STA. 237+60.65

F.A.U. RTE. 126	SECTION 08-00107-00-FP	COUNTY McHENRY	TOTAL SHEETS 50	SHEET NO. 46
CONTRACT NO.			ILLINOIS FED. AID PROJECT	