


FINAL SURVEY	SURVEYED	BY	DATE
NOTE BOOK	TEMPLATE		
NO.	AREAS CHECKED		

ORIGINAL SURVEY	SURVEYED	BY	DATE
NOTE BOOK	TEMPLATE		
NO.	AREAS CHECKED		

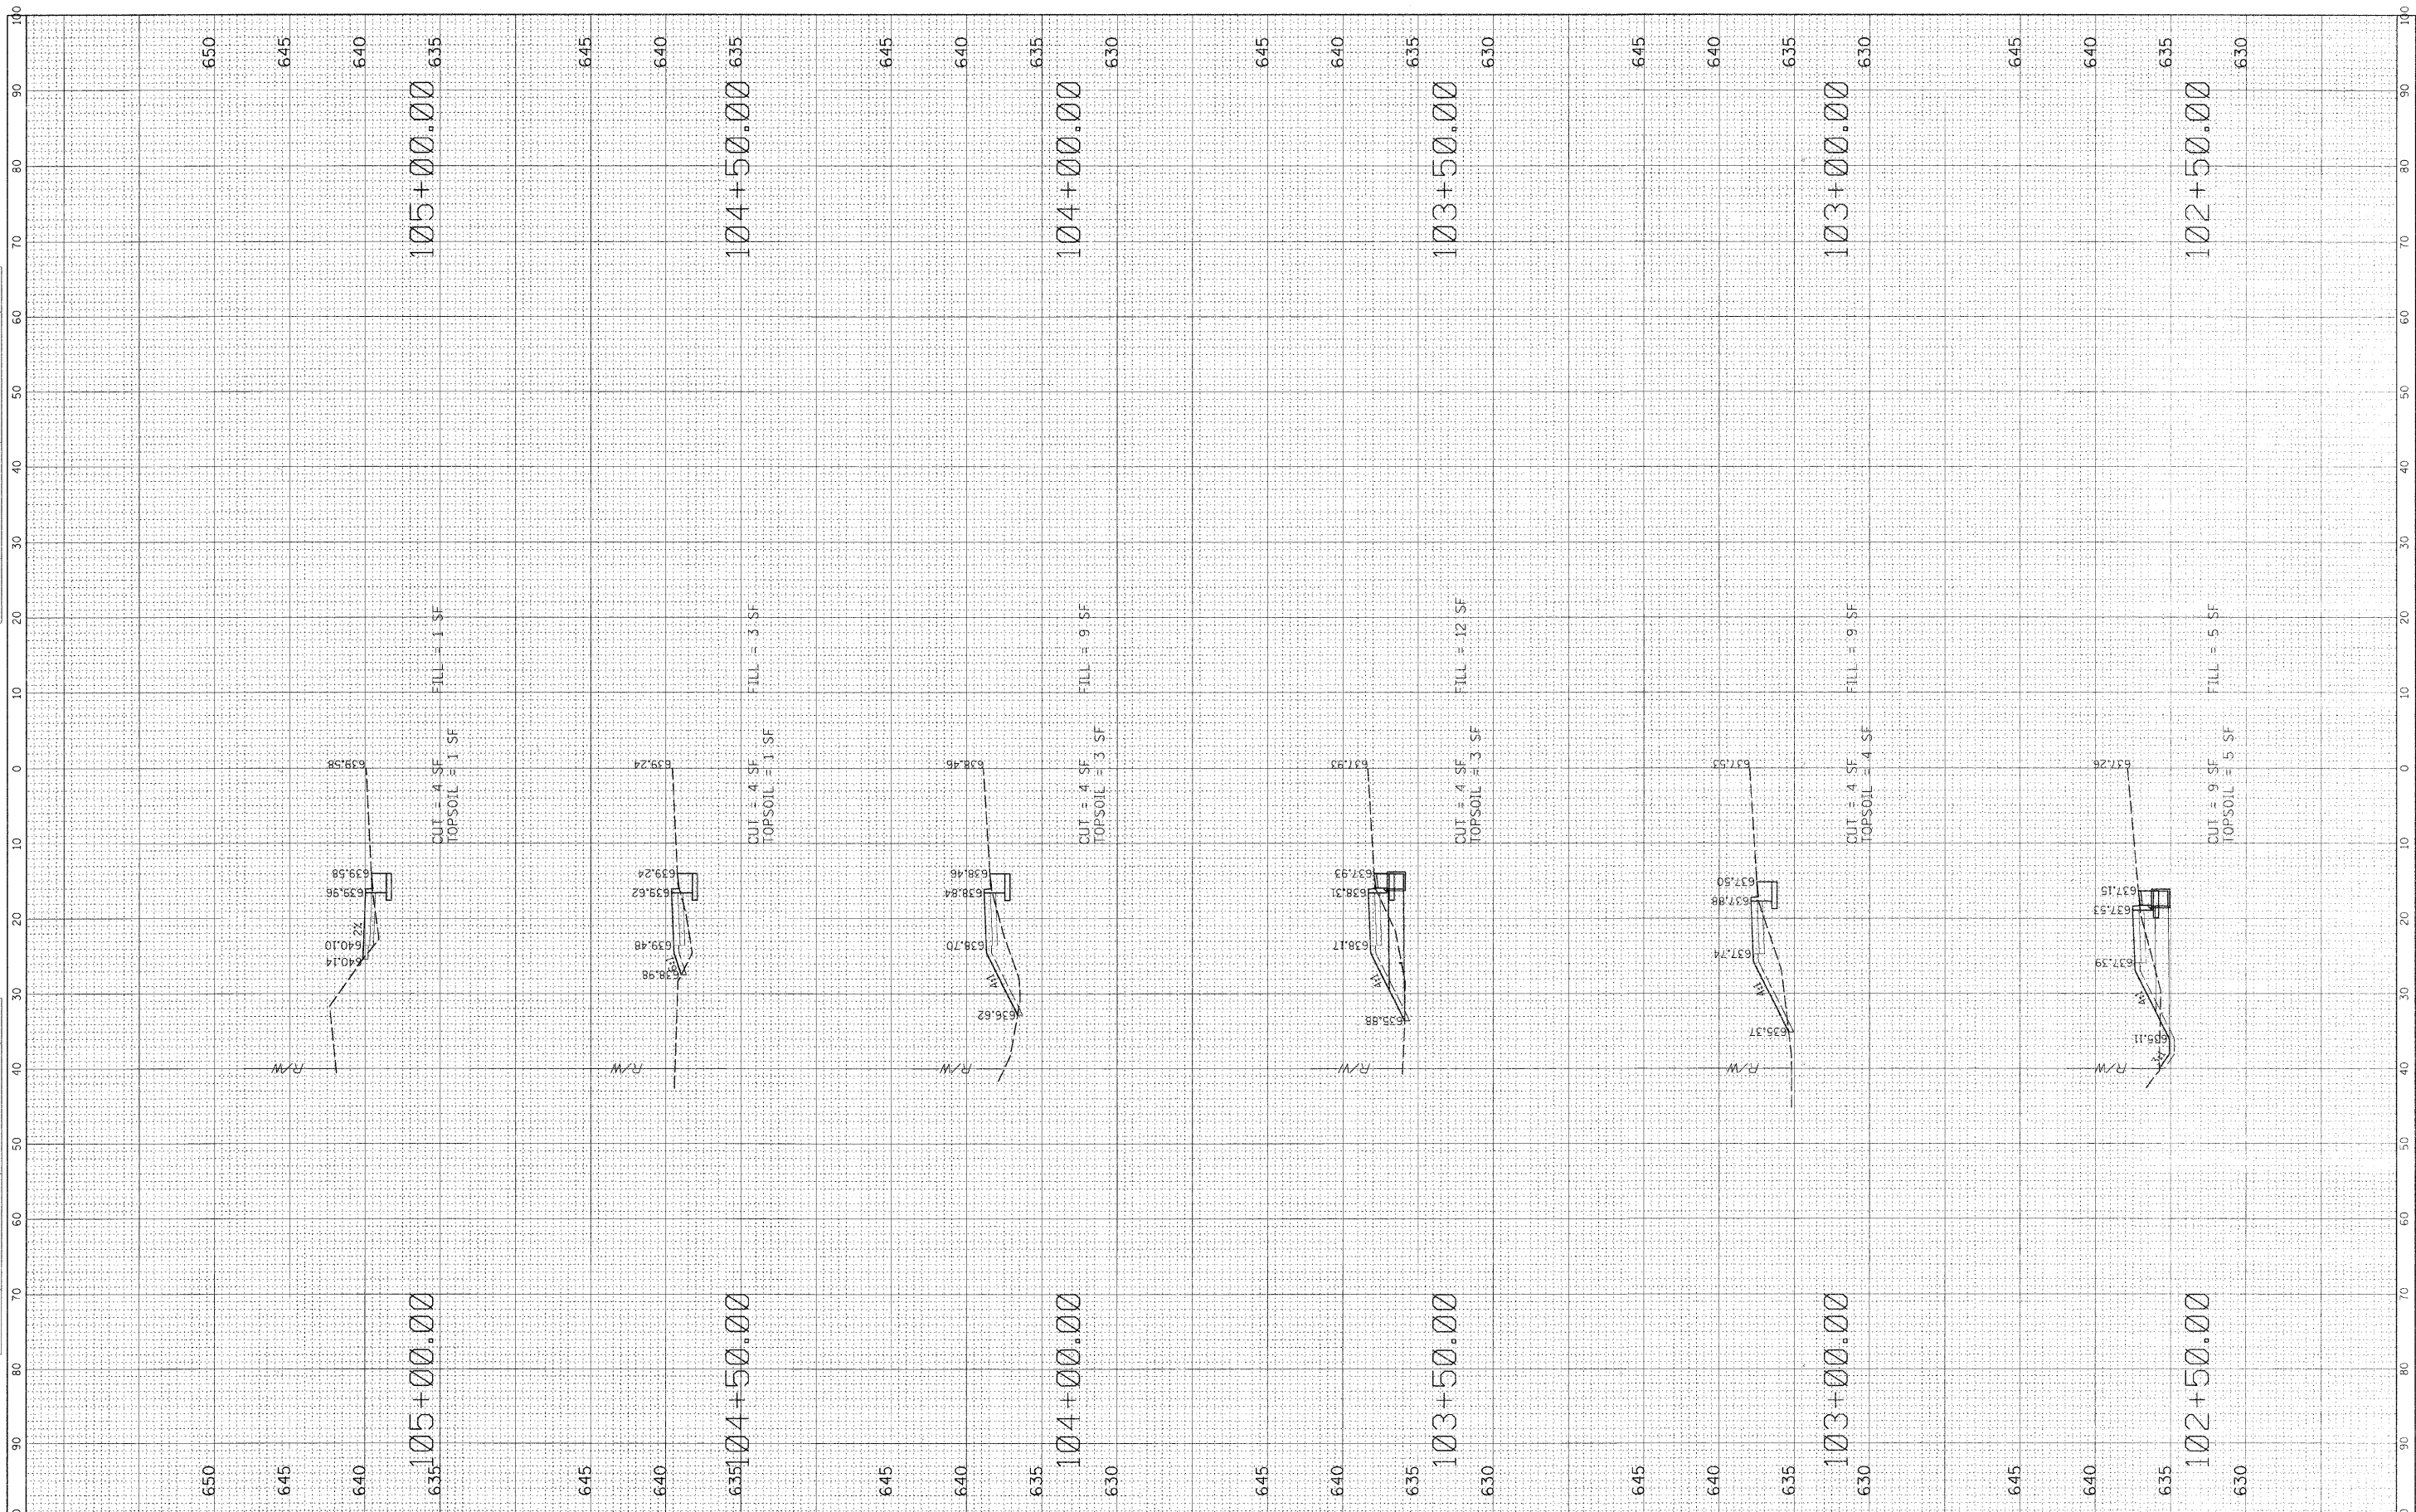

FILE NAME = N:\palospark\102055\Civil\LAY_B0TH.DGN

USER NAME = CMCCOLLO
 PLOT SCALE = 10'
 PLOT DATE = 2/17/2011

DESIGNED - CJM
 DRAWN - CJM
 CHECKED - KRC/DV
 DATE -

REVISED -
 REVISED -
 REVISED -
 REVISED -

**STATE OF ILLINOIS
 DEPARTMENT OF TRANSPORTATION**

**PROPOSED CROSS SECTIONS
 BOTH AVENUE**

SCALE: 1:10' SHEET NO. OF 14 SHEETS STA. 102+50 TO STA. 105+00

F.A.U. RTE.	SECTION	COUNTY	TOTAL SHEETS	SHEET NO.
2756	09-00029-00-SW	COOK	14	11
CONTRACT NO. 63548				
ILLINOIS FED. AID PROJECT				