


FINAL SURVEY	SURVEYED	DATE
NOTE BOOK	TEMPLATE	BY
NO.	AREAS CHECKED	

ORIGINAL SURVEY	SURVEYED	DATE
NOTE BOOK	TEMPLATE	BY
NO.	AREAS CHECKED	

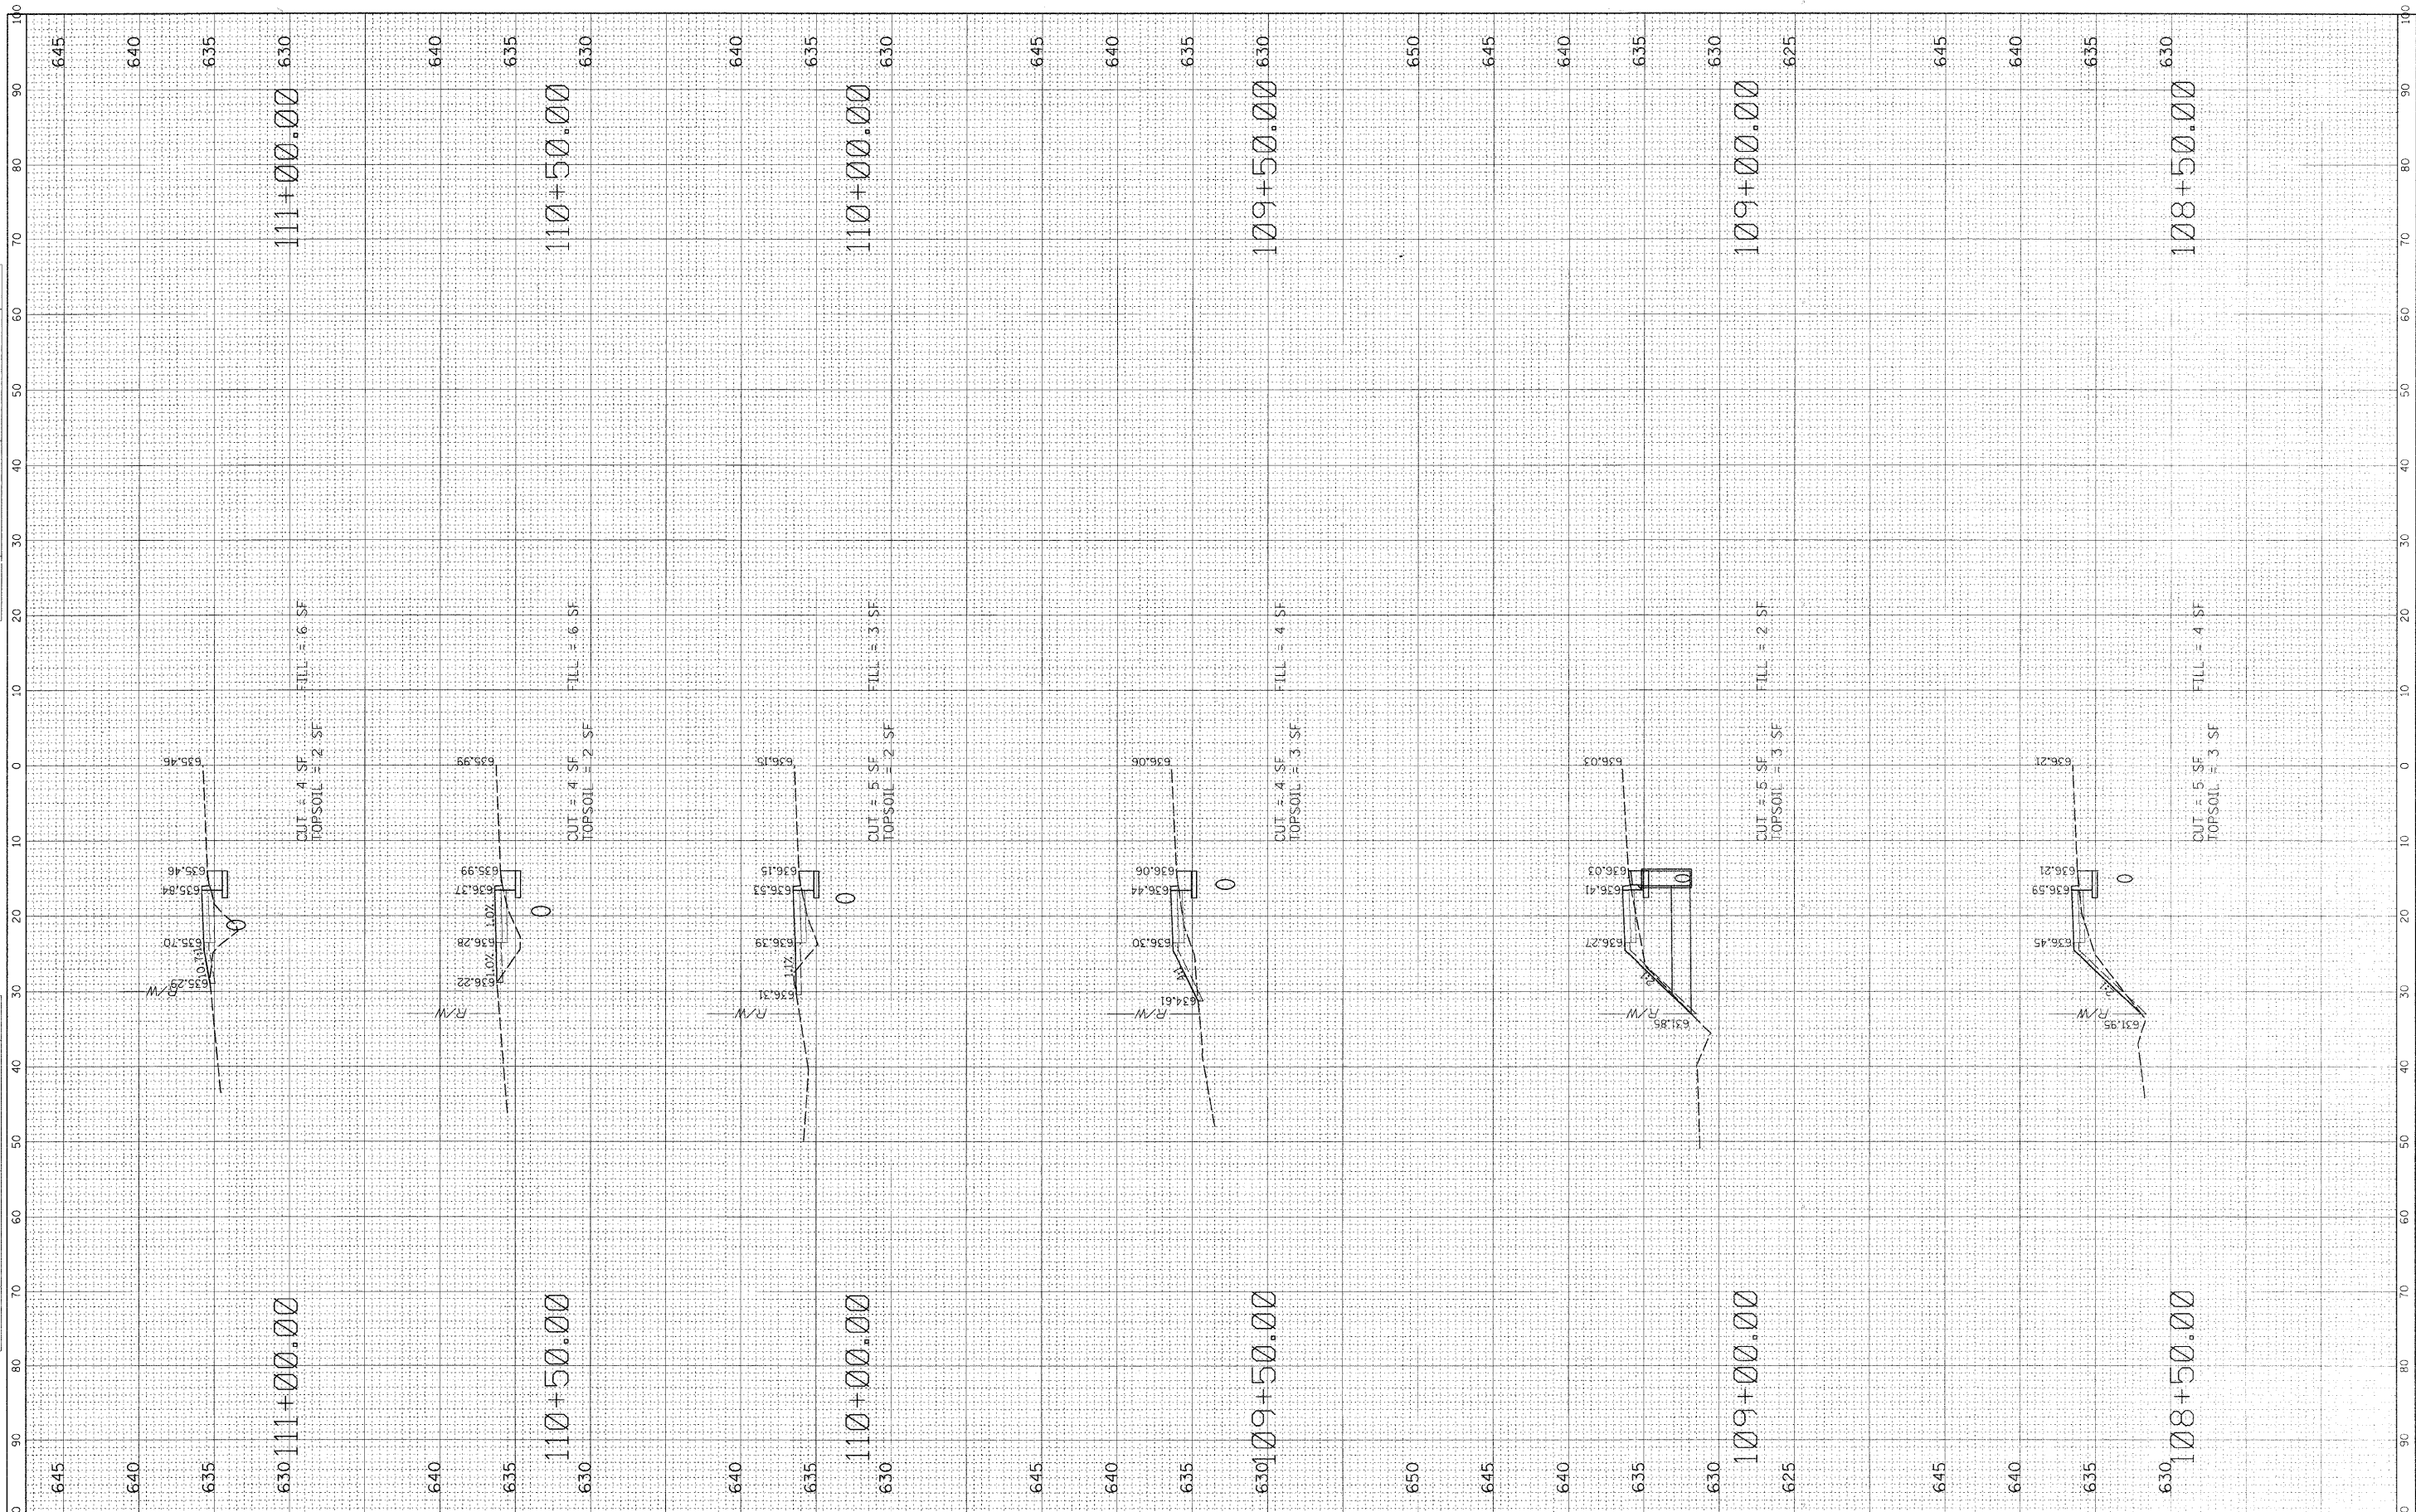

FILE NAME = N:\palspark\100095\Civil\LAY_80TH.DGN

USER NAME = CMCCOLLO
 PLOT SCALE = 10'
 PLOT DATE = 2/17/2011

DESIGNED - CJM
 DRAWN - CJM
 CHECKED - KRC/DV
 DATE -

REVISED -
 REVISED -
 REVISED -
 REVISED -

**STATE OF ILLINOIS
 DEPARTMENT OF TRANSPORTATION**

**PROPOSED CROSS SECTIONS
 80TH AVENUE**

SCALE: 1"=10' SHEET NO. OF 14 SHEETS STA. 108+50 TO STA. 111+00

F.A.U. RTE.	SECTION	COUNTY	TOTAL SHEETS	SHEET NO.
2756	09-00029-00-SW	COOK	14	13

CONTRACT NO. 63548
 ILLINOIS FED. AID PROJECT