


DETOUR PLAN LEGEND

- WORK ZONE (ROAD CLOSED)
- TYPE III BARRICADE
- DETOUR SIGN
- DETOUR ROUTE
- 1,2,3 DETOUR SIGN TYPE

- 1) ROAD CLOSED AHEAD
W20-3 48"x48"
- 2) ROAD CLOSED 500 FT
W20-3 48"x48"
- 3) DETOUR AHEAD
W20-2 48"x48"
- 4) ROAD CLOSED
R11-2 48"x30"
- 5) DETOUR
M4-9R 30"x24"
- 6) DETOUR
M4-9R 30"x24"
- 7) DETOUR
M4-9L 30"x24"
- 8) END DETOUR
M4-8a 24"x18"
- 9) EASTBOUND
W17-I100 VAR. x 9"
- 10) DUNHAM ROAD
W17-I100 VAR. x 9"
- 11) WESTBOUND
W17-I100 VAR. x 9"
- 12) DETOUR
M4-10L 48"x18"
- 13) DETOUR
M4-10R 48"x18"
- 14) DETOUR
30"x24"
- 15) DETOUR
30"x24"
- 16) ROAD CLOSED TO THRU TRAFFIC
R11-4 60"x30"
- 17) DETOUR
30"x24"
- 18) BRIDGE OUT
R11-2 48"x30"

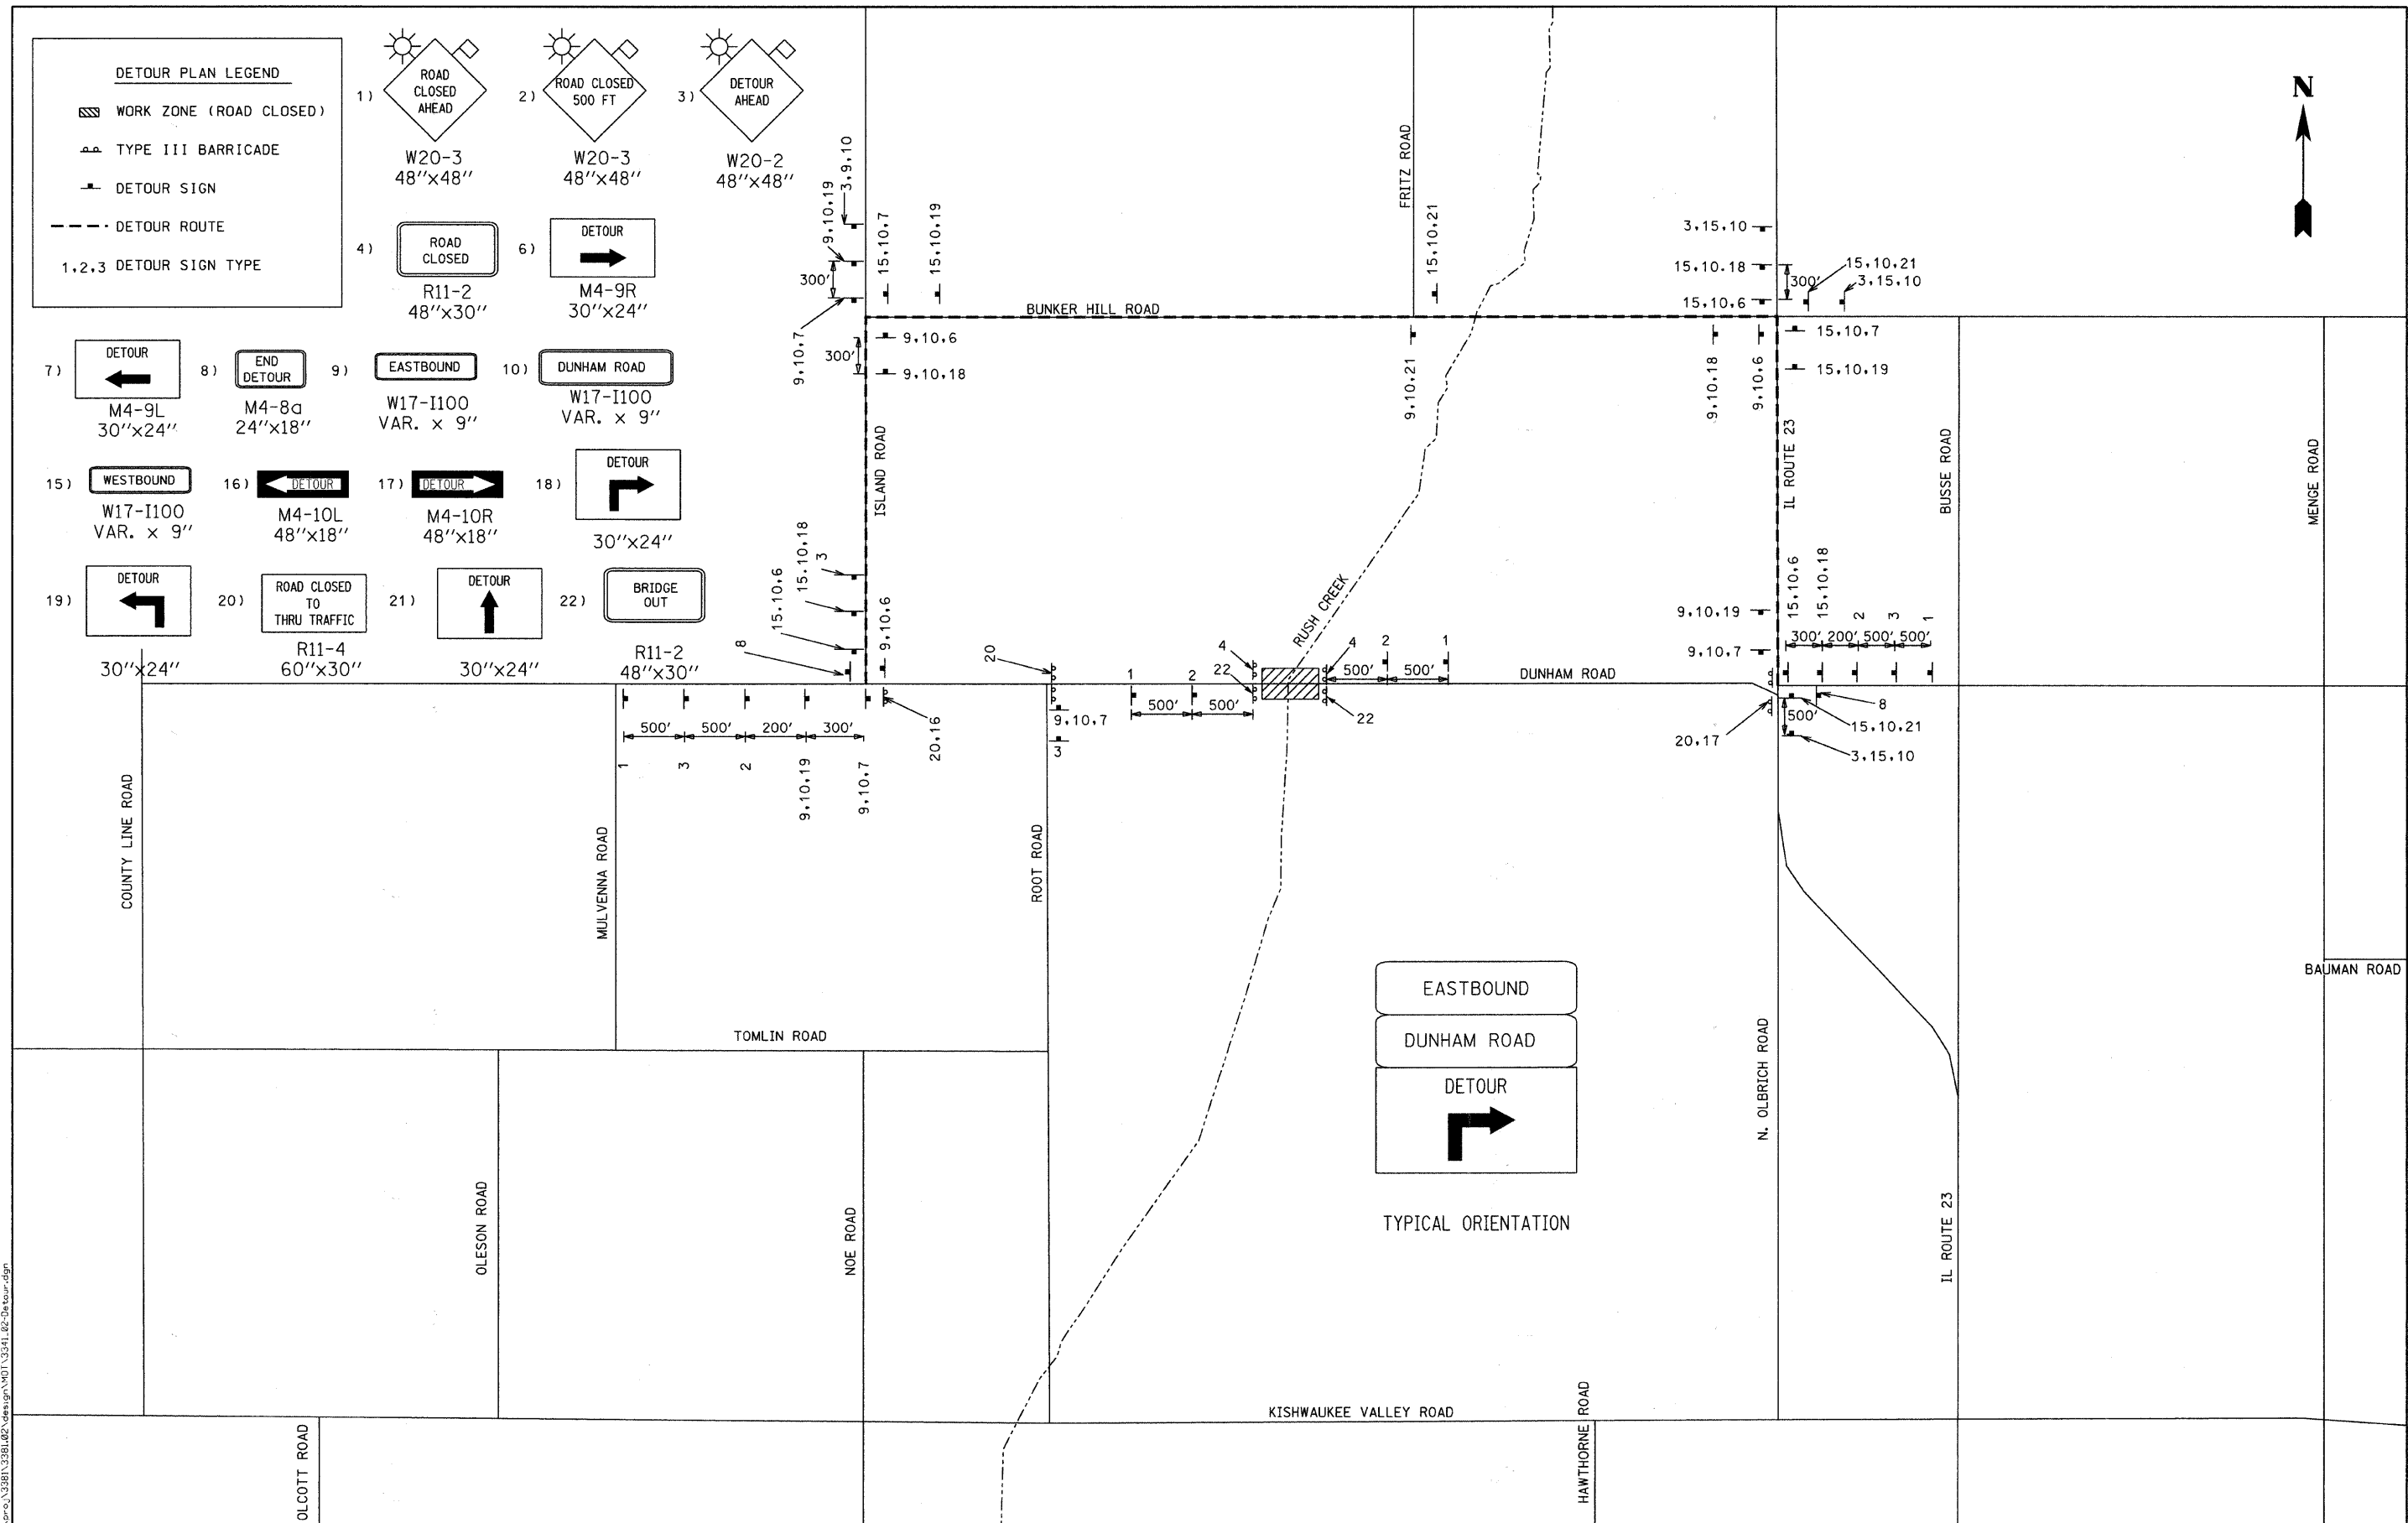

FILE NAME = n:\p\02\3381\3381\02\detour\02\detour.dgn

Ciorba Group, Inc.
 CONSULTING ENGINEERS
 5507 North Cumberland Avenue, Suite 402
 Chicago, Illinois 60656
 Tel. 773.775.4009 Fax 773.775.4014

USER NAME = espina	DESIGNED - DKD	REVISED -
PLOT SCALE = 1:2000' / IN.	DRAWN - DKD	REVISED -
PLOT DATE = 2/4/2011	CHECKED - CLG	REVISED -
	DATE - 02/07/2011	REVISED -

MCHENRY COUNTY DIVISION OF TRANSPORTATION

TEMPORARY DETOUR PLAN

SCALE: NTS SHEET NO. OF SHEETS STA. TO STA.

TR RTE.	SECTION	COUNTY	TOTAL SHEETS	SHEET NO.
	07-00340-00-BR	MCHENRY	46	12
CONTRACT NO. 63552			FED. ROAD DIST. NO. 1 ILLINOIS FED. AID PROJECT	