


FILE NAME : n:\pco\3381\3381.dwg (pco\3381\_82\SectionSheet.dwg)

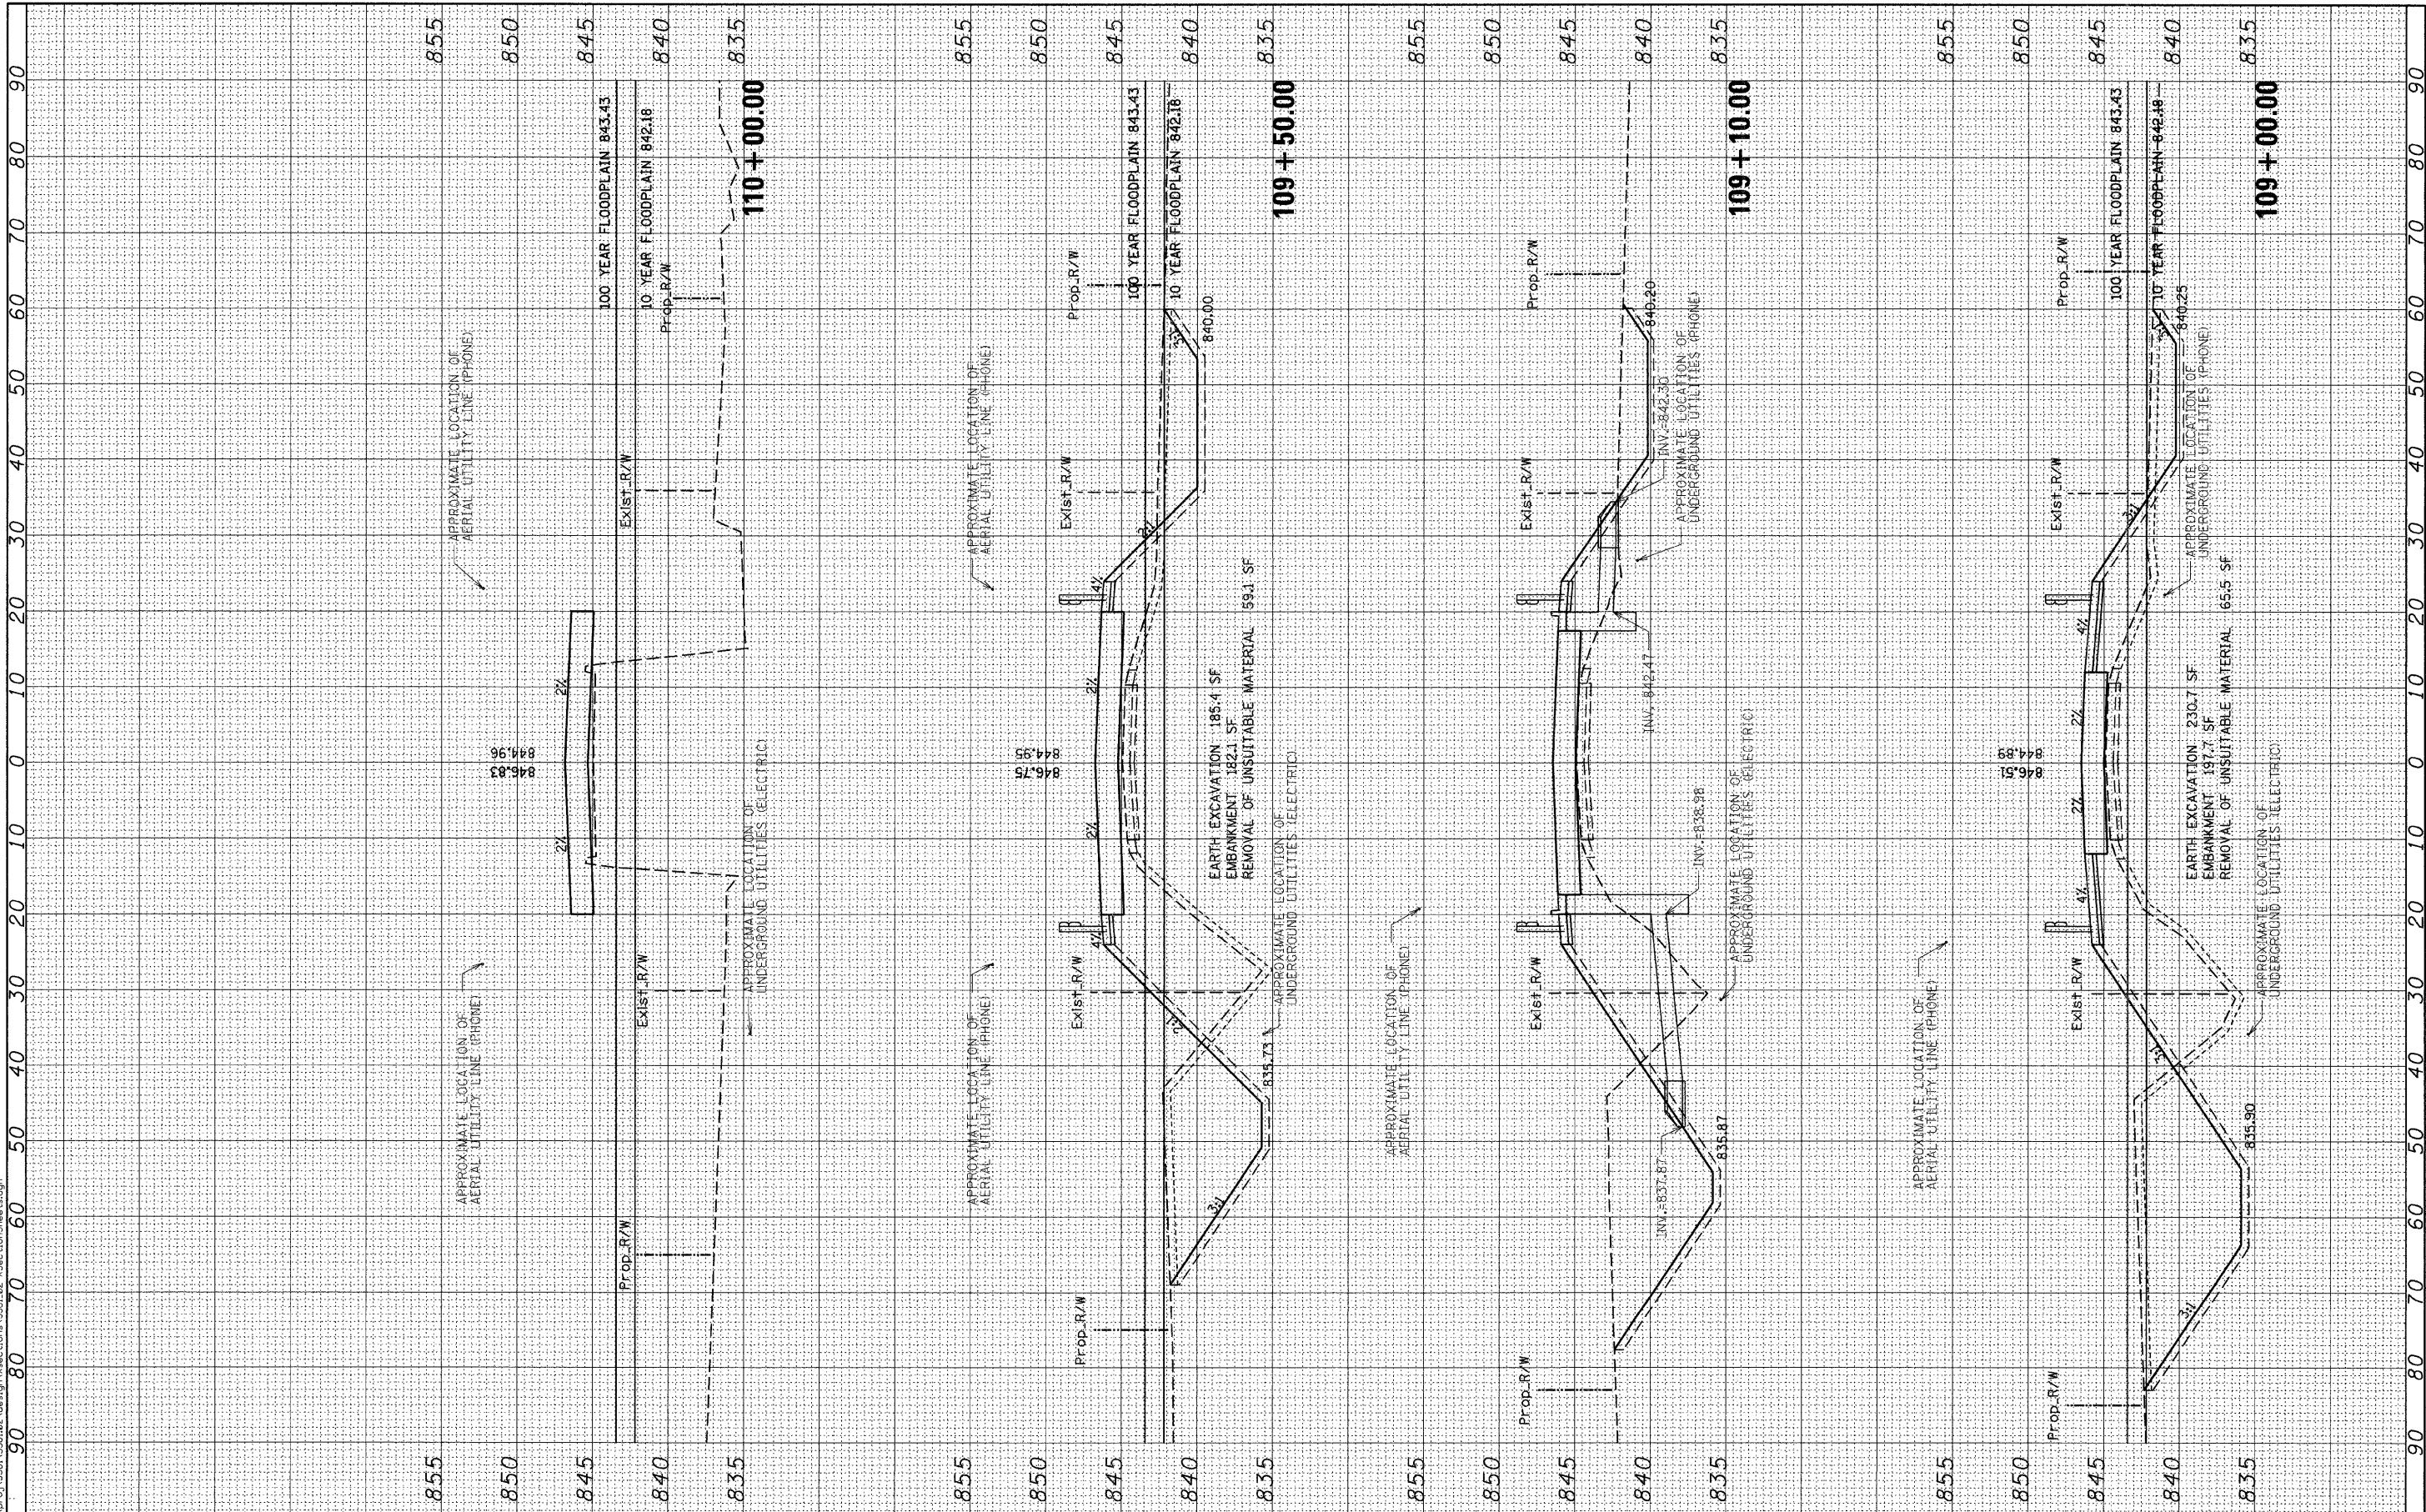

**Ciorba Group, Inc.**  
CONSULTING ENGINEERS  
5507 North Cumberland Avenue, Suite 402  
Chicago, Illinois 60656  
Tel. 773.775.4009 Fax 773.775.4014

USER NAME = eospine	DESIGNED - WBL	REVISED -
PLOT SCALE = 10,0000 ' / IN.	DRAWN - WBL	REVISED -
PLOT DATE = 2/4/2011	CHECKED - MJL	REVISED -
	DATE - 02/07/2011	REVISED -

**McHENRY COUNTY DIVISION OF TRANSPORTATION**

**DUNHAM ROAD CROSS SECTIONS**  
SCALE: 1"=5' (V) 1"=10' (H)  
STA. 109+00.00 TO STA. 110+00.00

F.A. RTE.	SECTION	COUNTY	TOTAL SHEETS	SHEET NO.
	07-00340-00-BR	MCHEMRY	46	44
CONTRACT NO. 63552			ILLINOIS FED. AID PROJECT	