




NOTE:
STRUTS SHOULD BE REMOVED OR DISCONNECTED.
REFER TO STRUCTURAL STAGING DRAWINGS FOR
ADDITIONAL INFORMATION.

WORK TO BE PERFORMED
AS PART OF STAGE 4A/4B.

REPEAT PHASING FOR THE
EAST HALF OF THE BRIDGE.

SCALE: N.T.S.

CONDITION PRIOR TO 24 HOUR OUTAGE

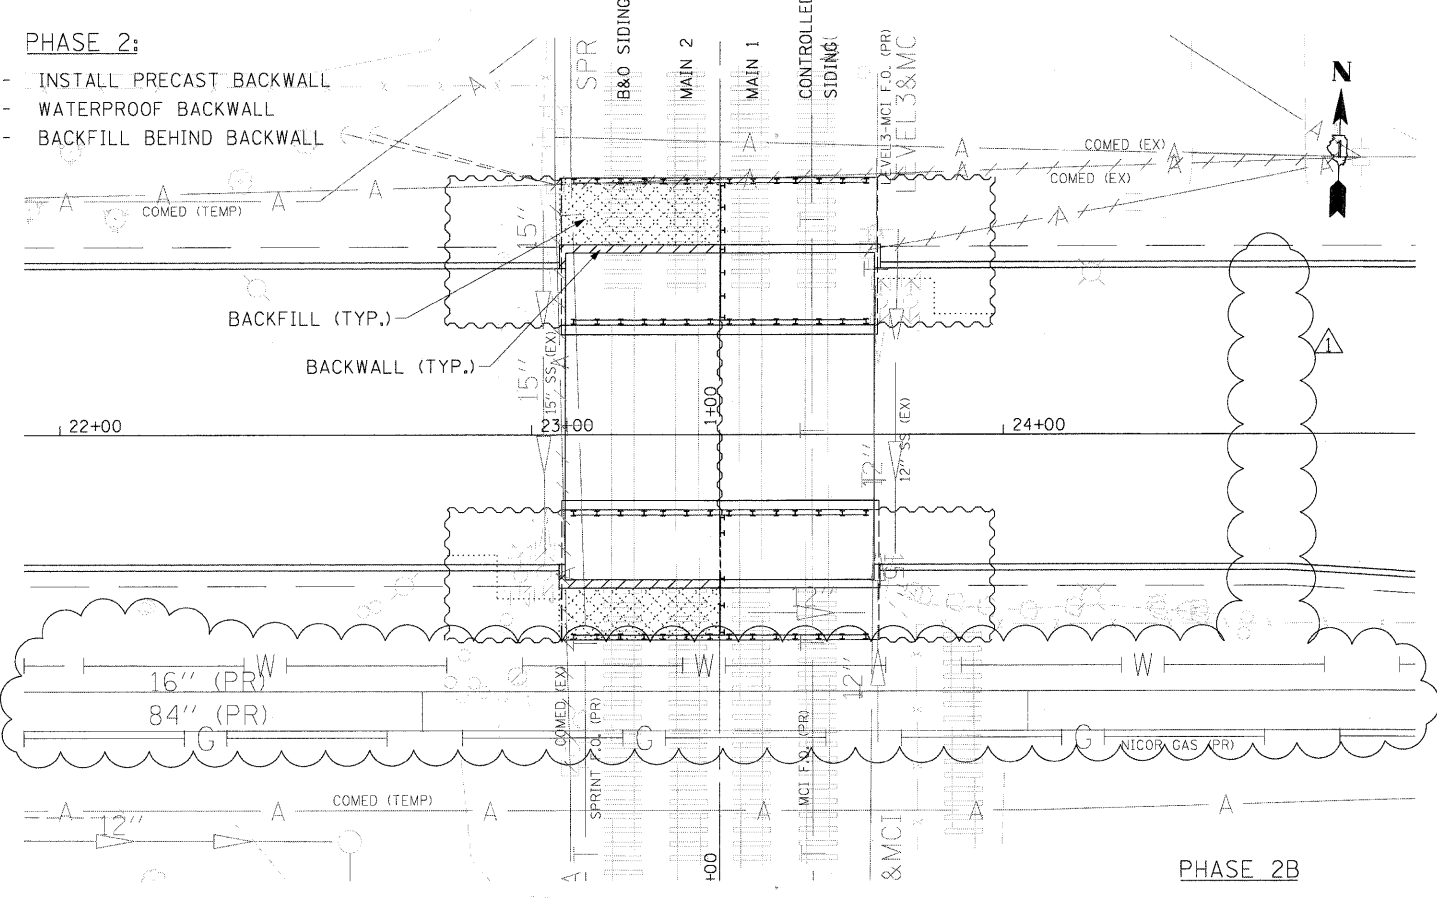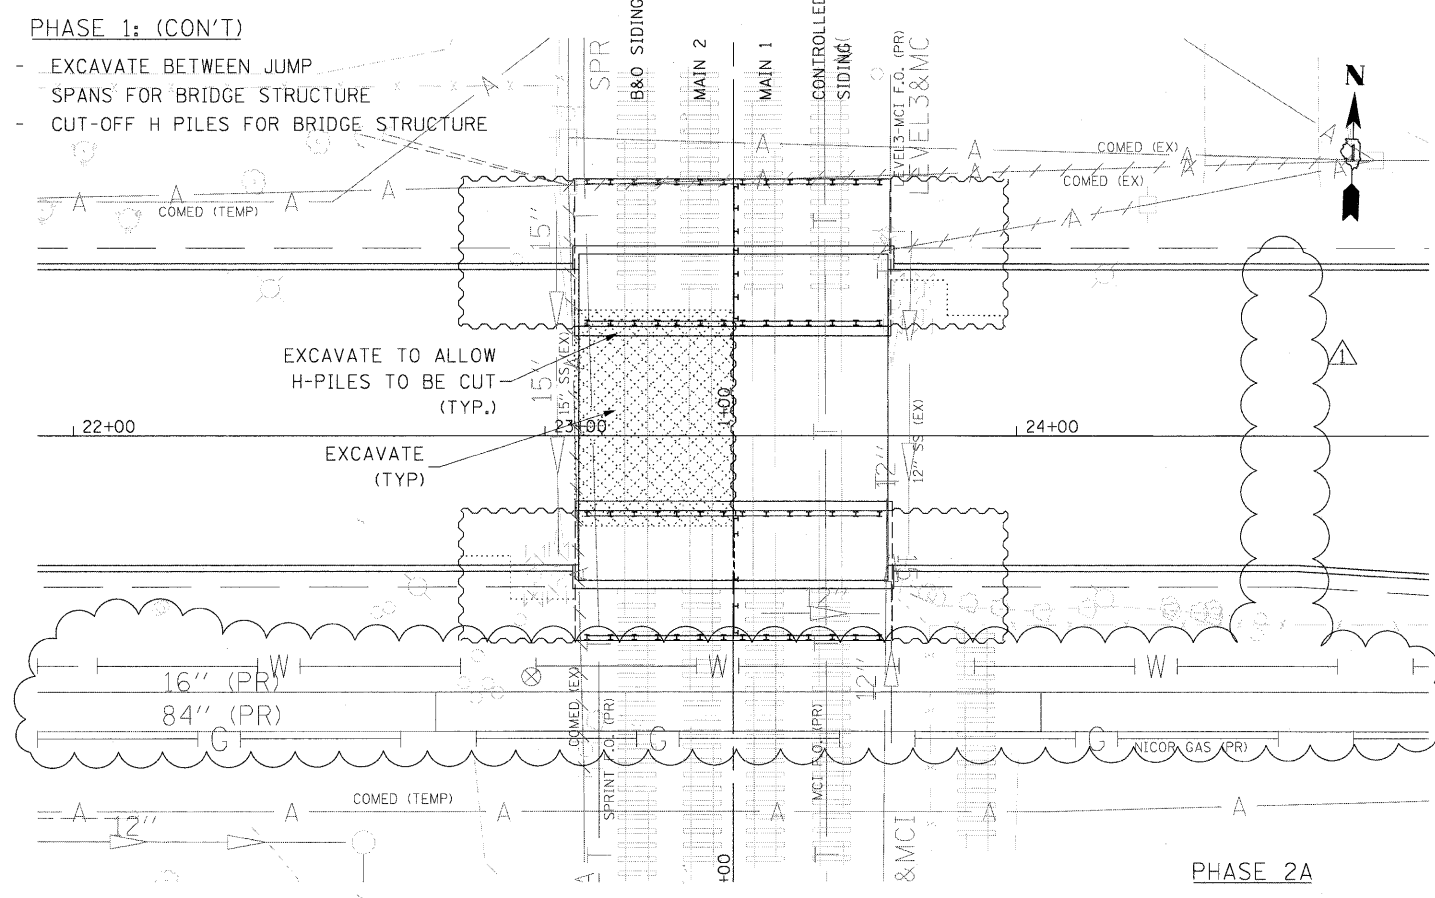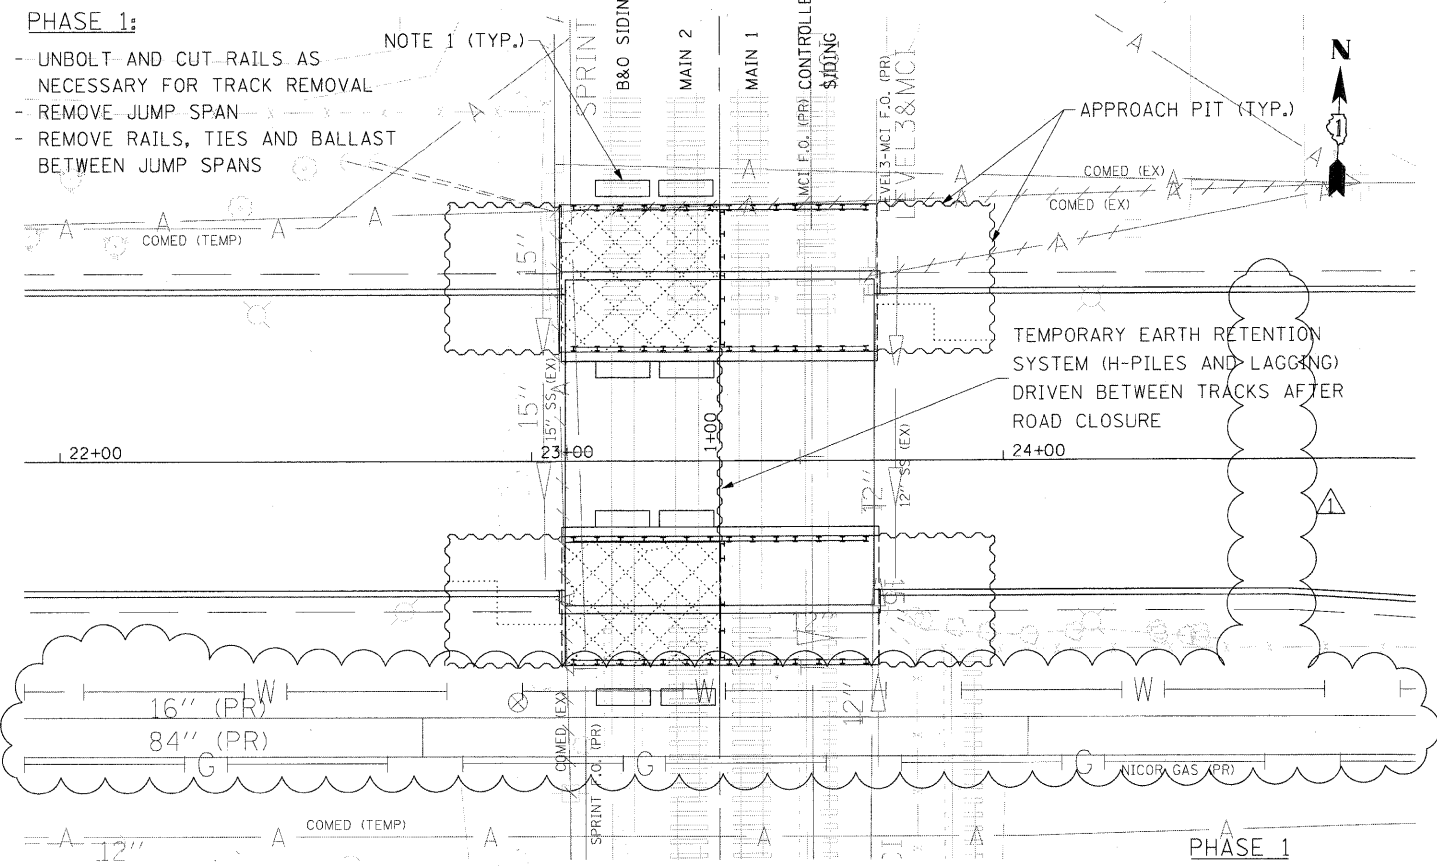

FILE NAME = P:\50155877\0200_CAD\001_Drawing\Shesha\Civil\60155877-ph-24_out_staging-01.dgn



USER NAME = merrnj	DESIGNED = TJW	REVISED = 4/14/11 ADDENDUM
PLOT SCALE = 28.000' / in.	DRAWN = JWM	REVISED =
PLOT DATE = 4/12/2011	CHECKED = TJW	REVISED =
DATE = March 17, 2011	DATE =	REVISED =

STATE OF ILLINOIS
DEPARTMENT OF TRANSPORTATION

BRIDGE OUTAGE - 24 HOURS
SUGGESTED STAGING

SCALE: 1"=20' SHEET NO. 21 OF 65 SHEETS STA 58+60.00 TO STA 60+00.00

F.A.U. RTE.	SECTION	COUNTY	TOTAL SHEETS	SHEET NO.
1537	06-00050-00-GS	COOK	209	112B
CONTRACT NO. 63556			FED. ROAD DIST. NO. 1 ILLINOIS FED. AID PROJECT CRE-9003(709)	