


EXISTING CONDITIONS AND REMOVAL

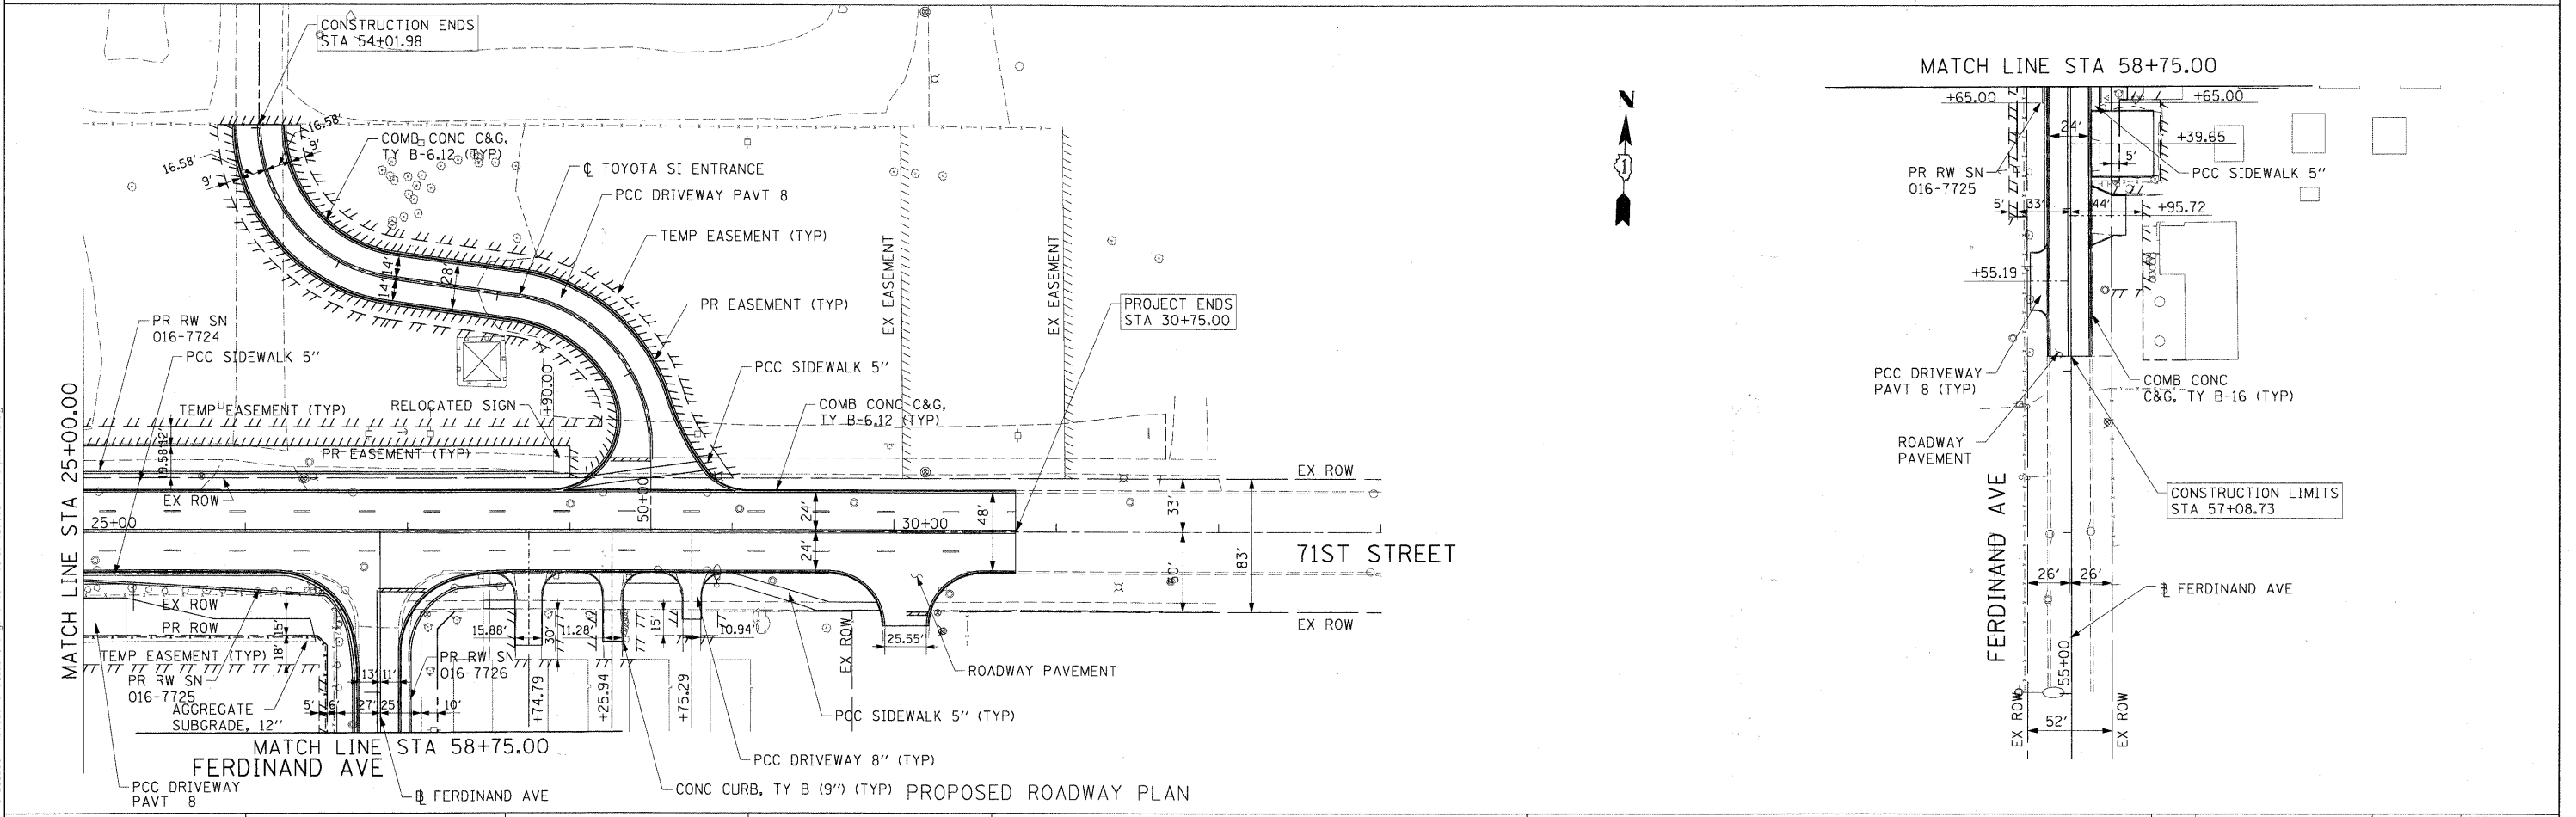

PROPOSED ROADWAY PLAN

FILE NAME = F:\60155877\020_CAD\001_Dr\dwg\A\SheneSA\Civil\60155877\sp\tr\plan-02.dgn



USER NAME = manuj
 PLOT SCALE = 50.000' / 1" =
 PLOT DATE = 2/17/2011

DESIGNED - NJH
 DRAWN - NJH
 CHECKED - TJW
 DATE - FEBRUARY 17, 2011

REVISED -
 REVISED -
 REVISED -
 REVISED -

STATE OF ILLINOIS
 DEPARTMENT OF TRANSPORTATION

ROADWAY PLAN
 71ST STREET AND FERDINAND AVENUE

SCALE: 1"=50' SHEET NO. 2 OF 2 SHEETS STA 25+00.00 TO STA 30+75.00

F.A.U. RTE.	SECTION	COUNTY	TOTAL SHEETS	SHEET NO.
1537	06-00050-00-GS	COOK	209	23
CONTRACT NO. 63556				
FED. ROAD DIST. NO. 1 ILLINOIS FED. AID PROJECT CRE-90031709				